




NOTES:
 DO NOT BUILD FROM THIS DRAWING.
 ALL DIMENSIONS TO BE CHECKED ON SITE.
 STRUCTURAL ENGINEER TO CONFIRM ALL LINTEL/RSJ SIZES AND LOCATIONS.
 ALL STRUCTURAL ELEMENTS TO STRUCTURAL ENGINEER'S DESIGN.

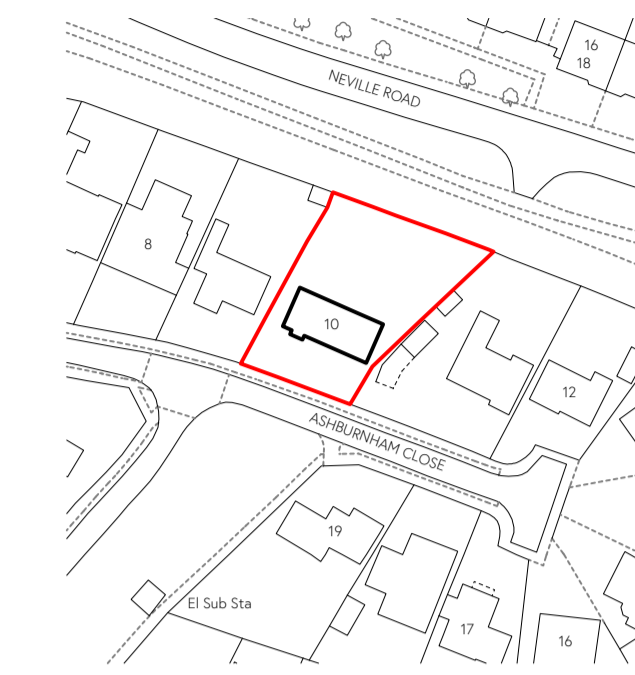


Site Location Plan 1:1250

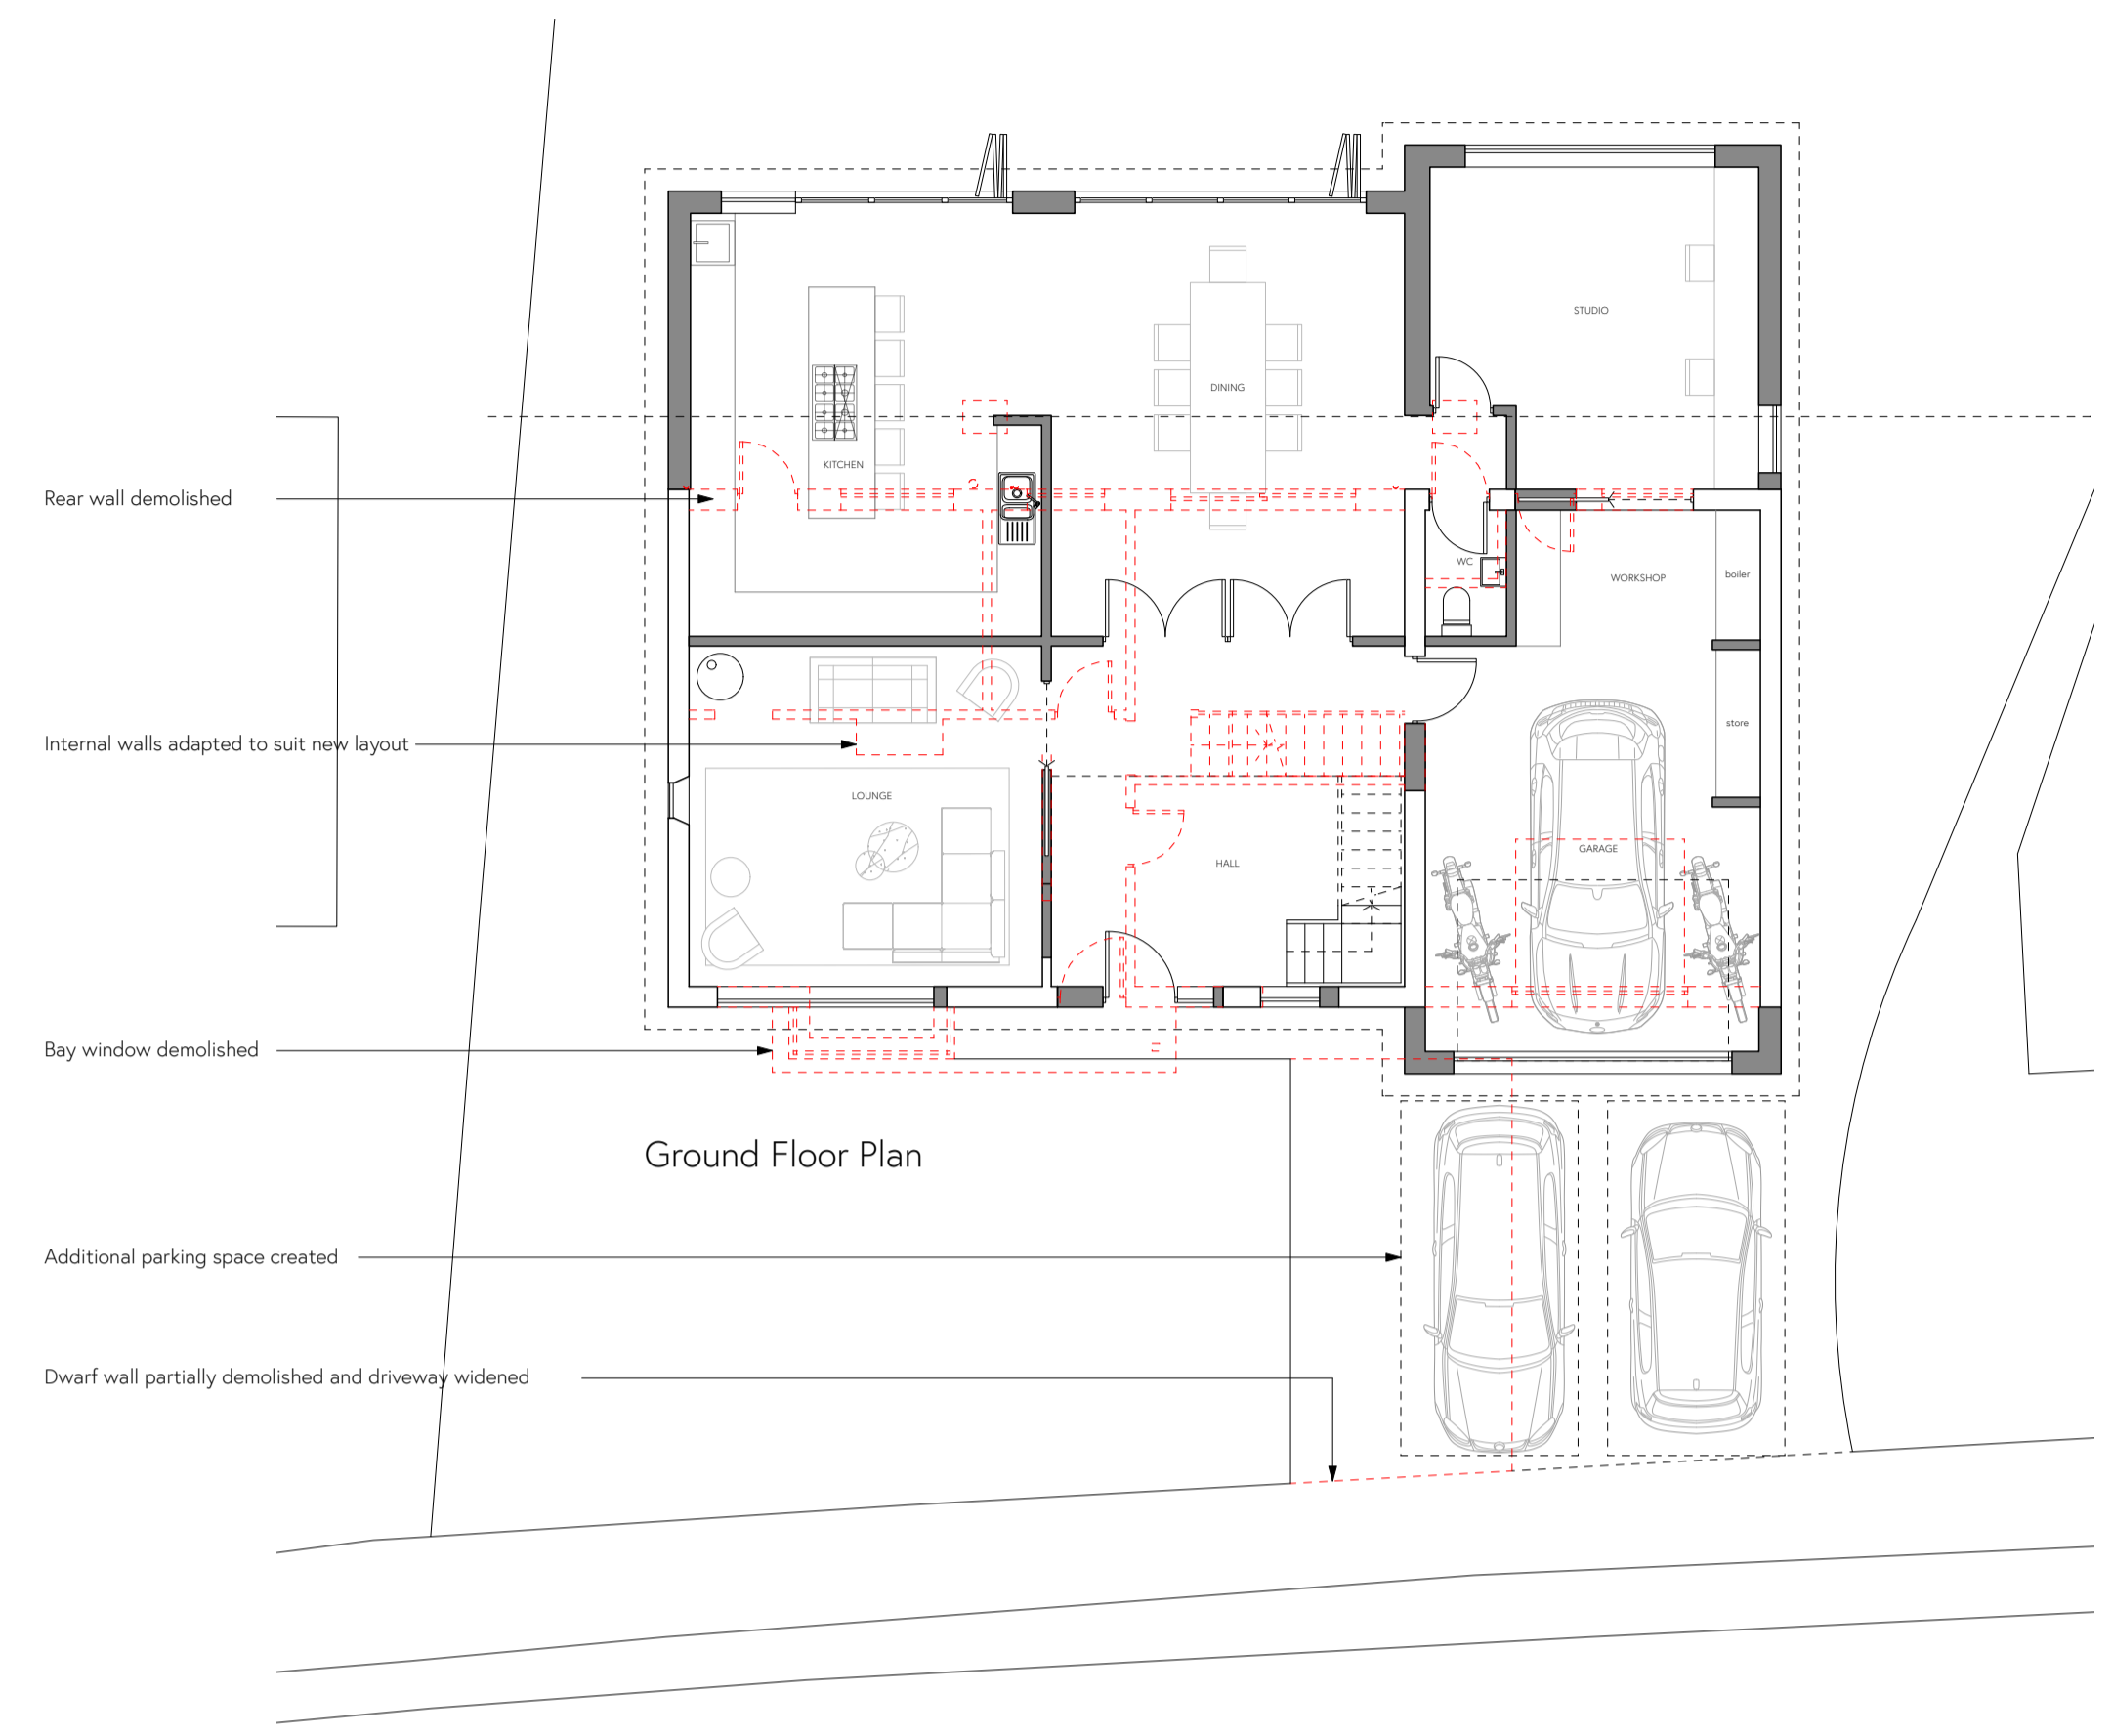


Ground Floor Plan

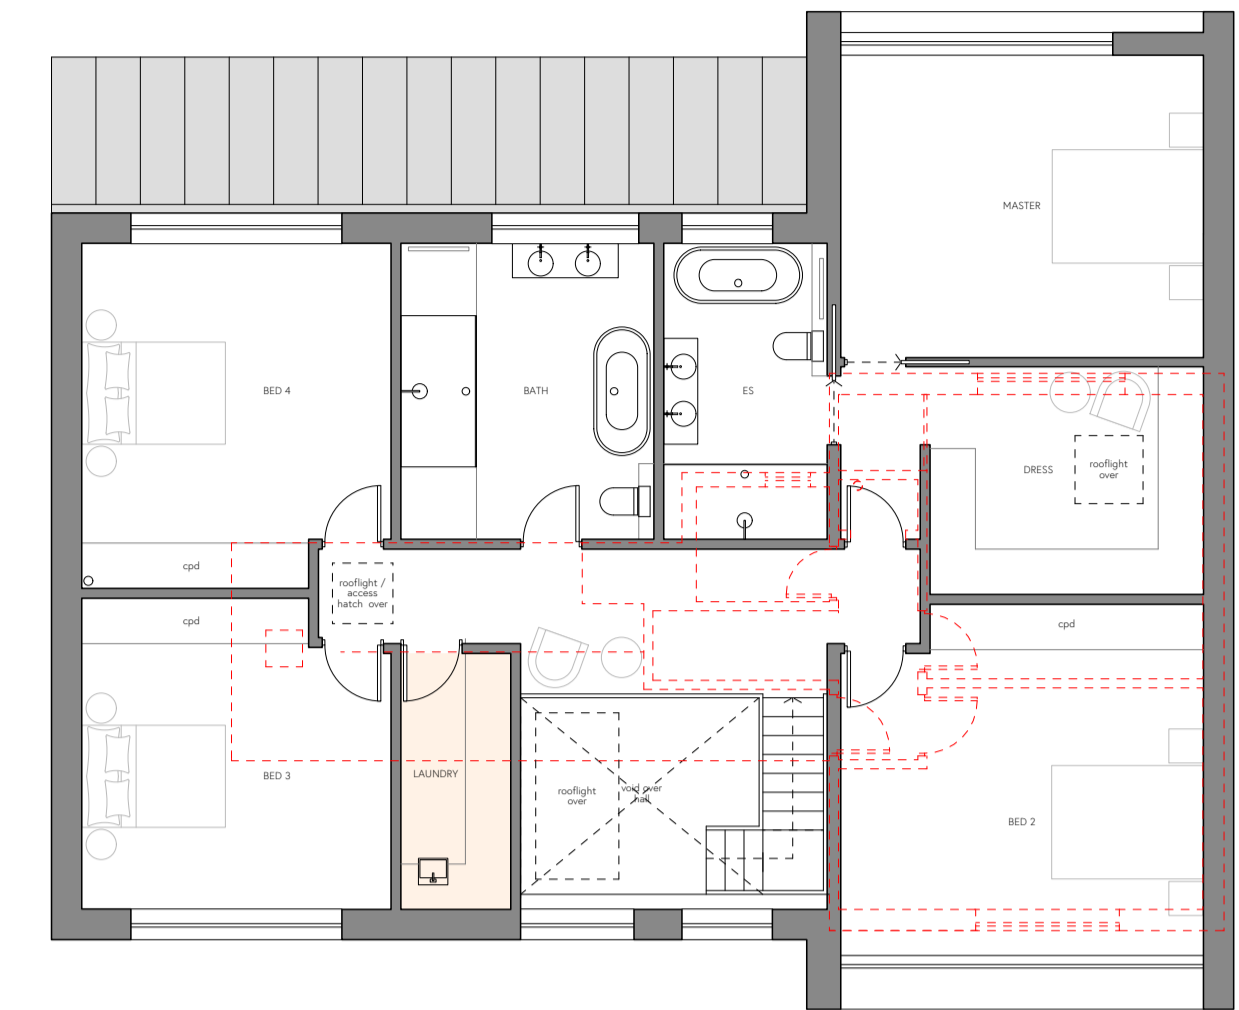


First Floor Plan

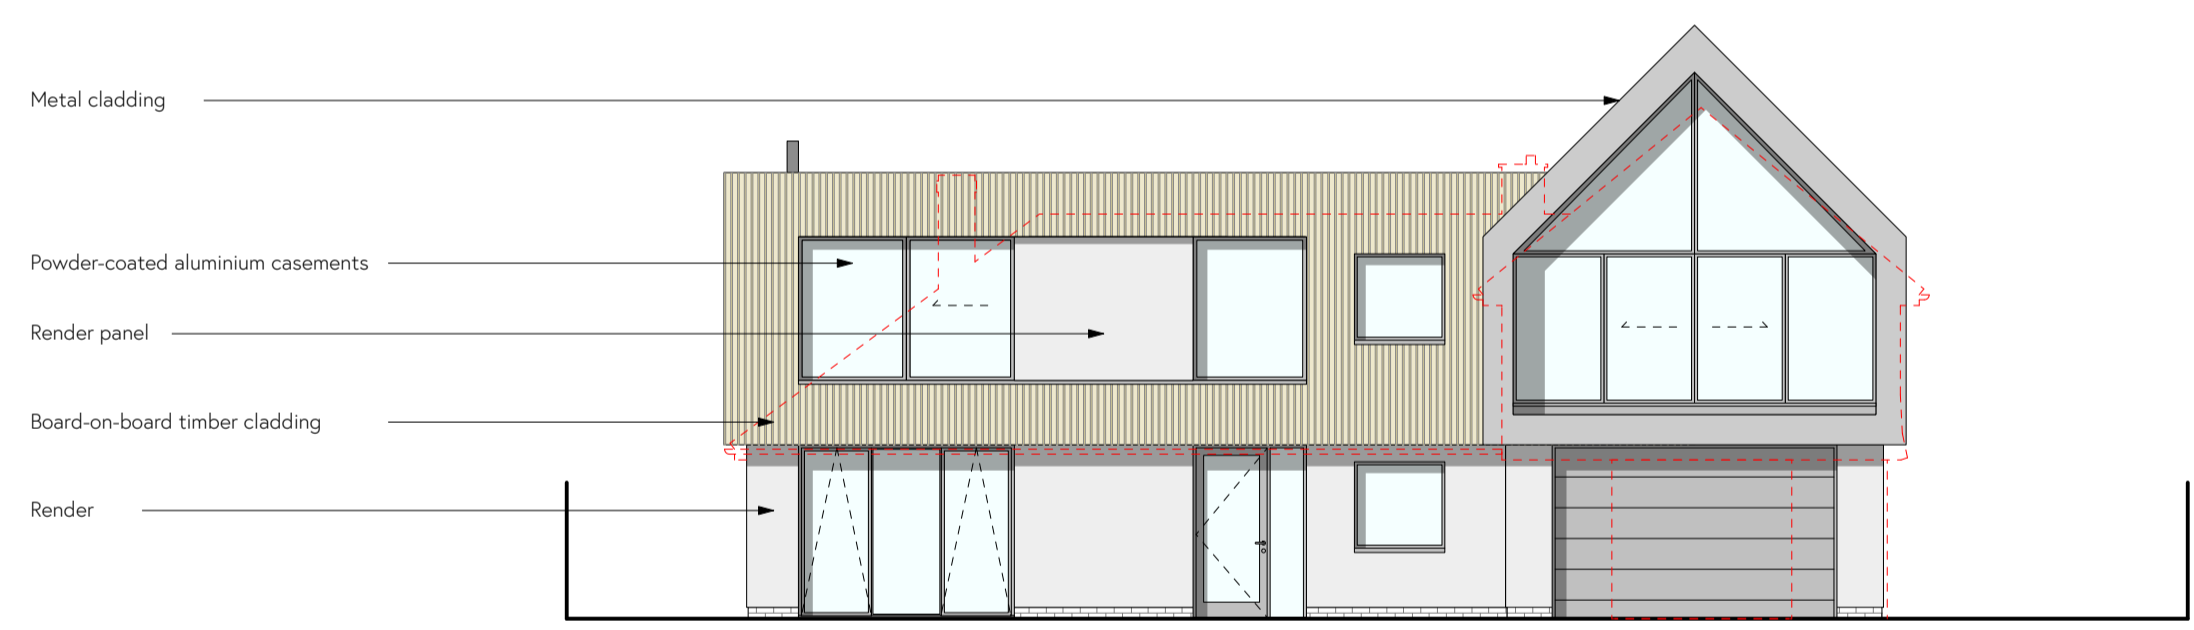


Front Elevation - South

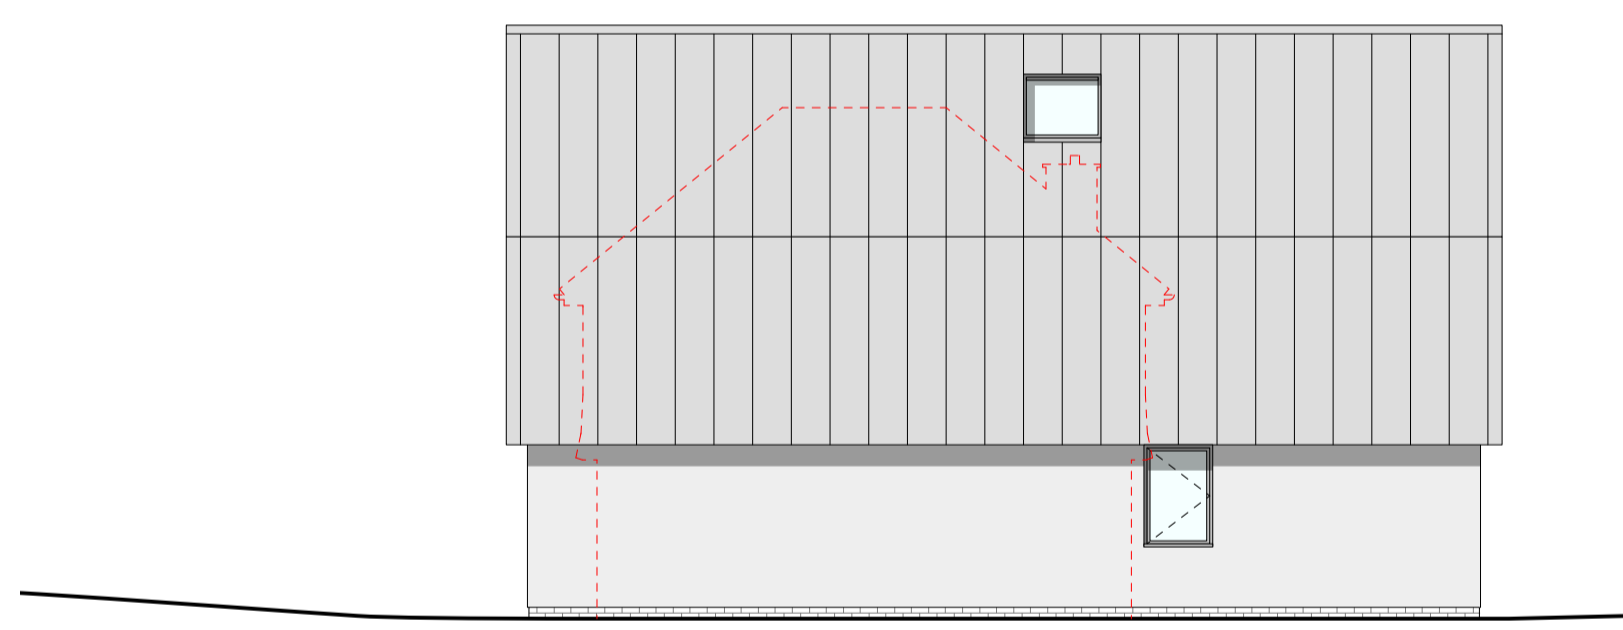

Side Elevation - East

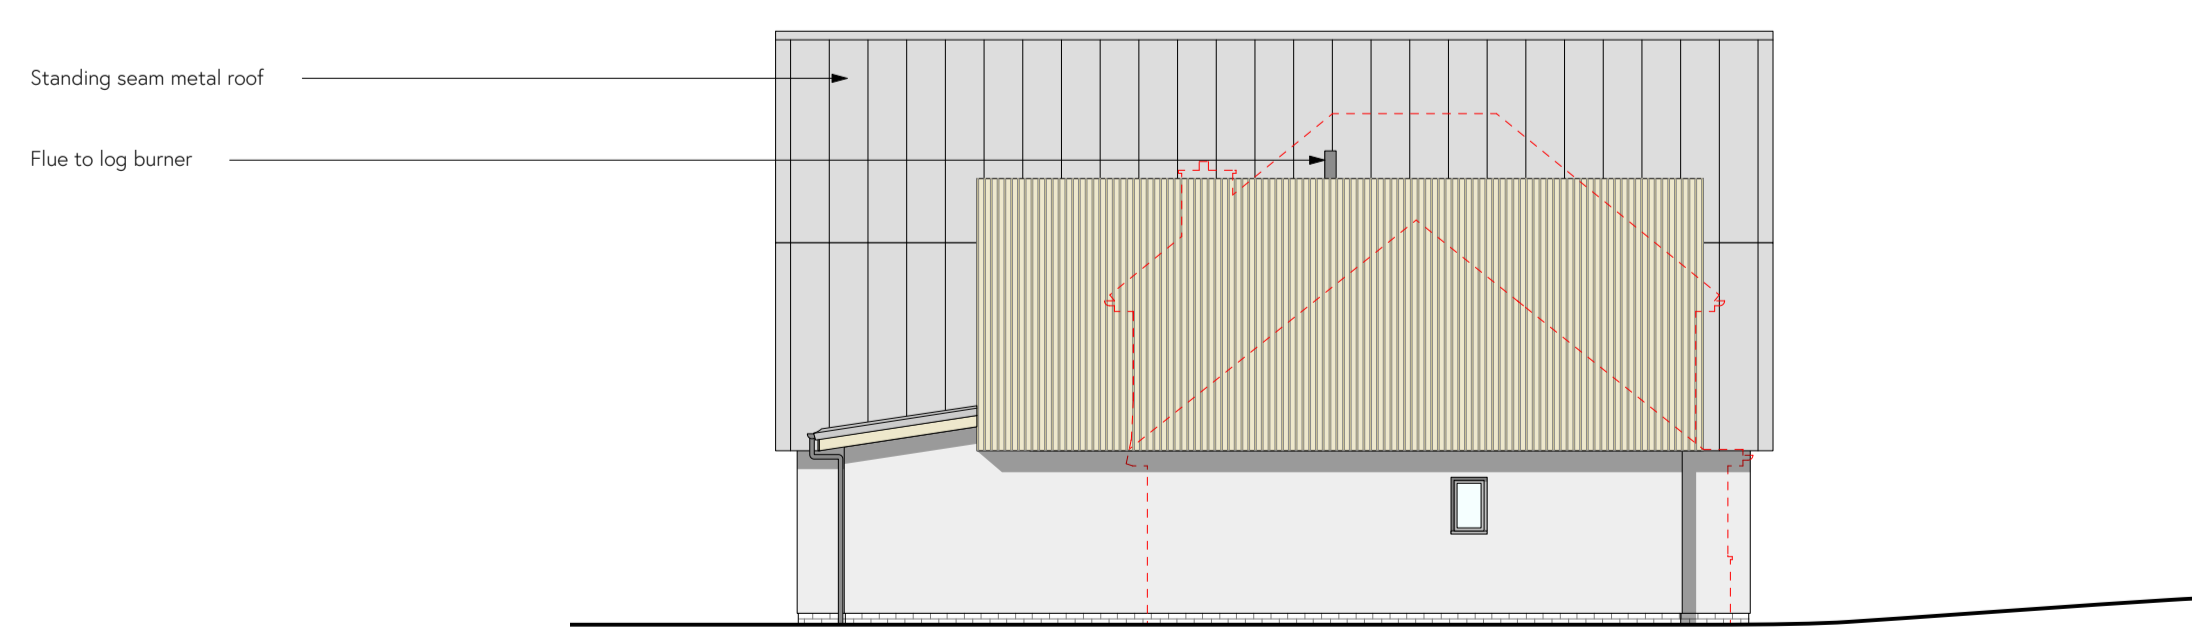

Side Elevation - West

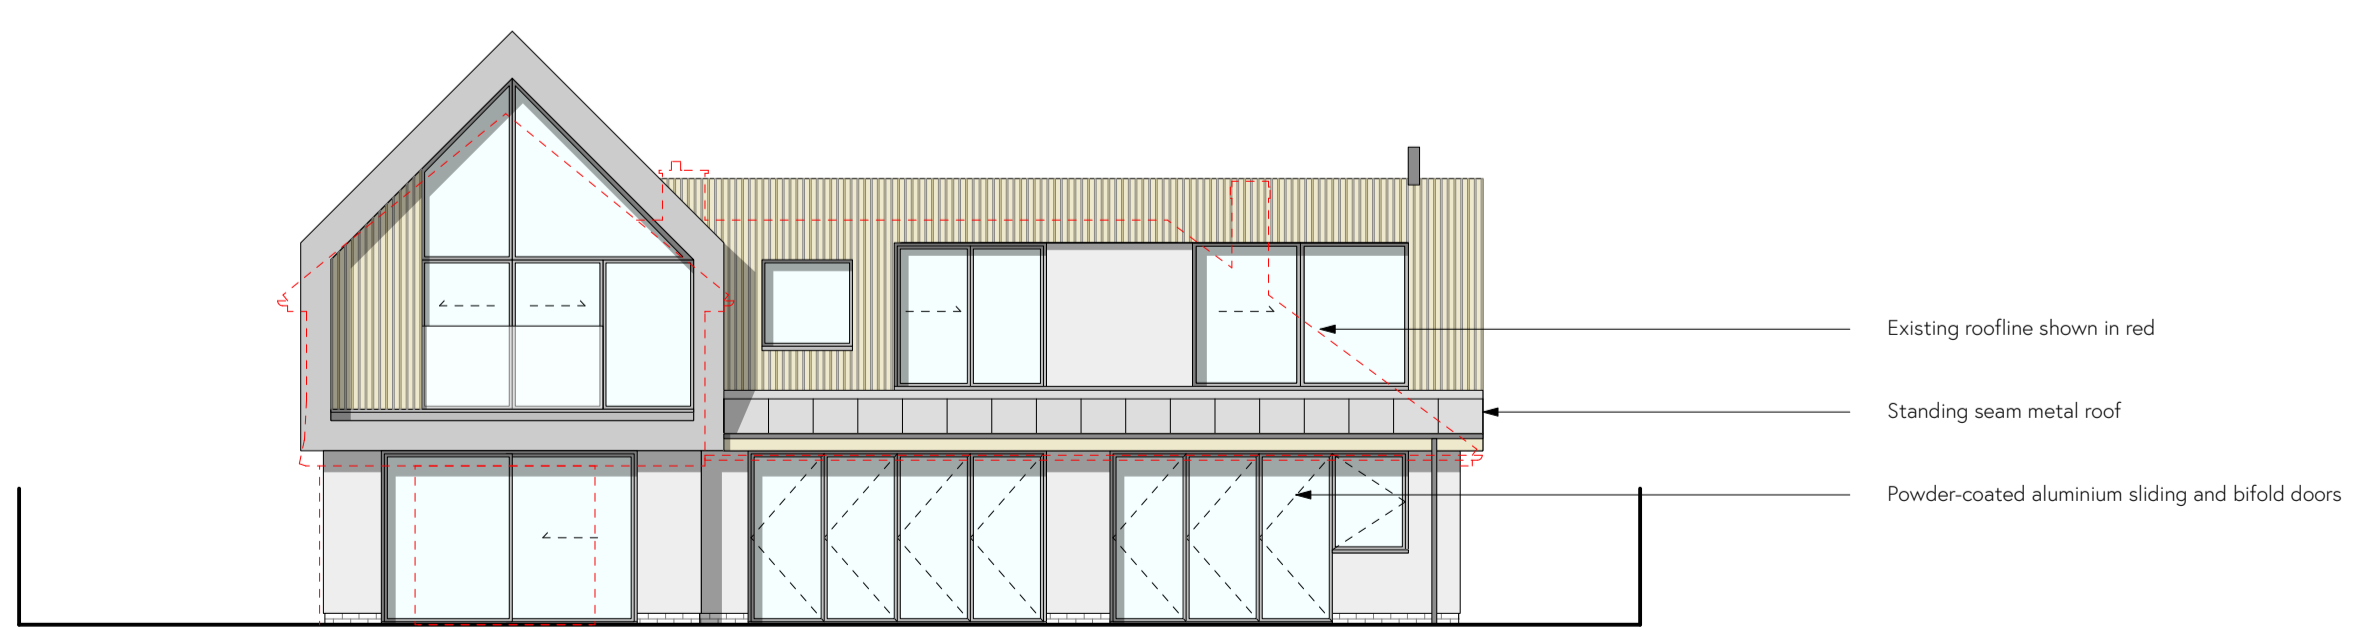

Rear Elevation - North

Scale Bar 1:100

PROPOSED



Site Address: 10, Ashburnham Cl
 Chichester PO19 3NB
 e: hello@arkypad.co.uk
 p: Arkypad The Limes, Bayshill Road, Cheltenham, GL50 3AW

Project Ref: 23-0208
 Drawing No: 102
 Revision: /

Date: November '23
 Scale: 1:100 @ A1
 Drawn: EM

Project: Extensions and Alterations Proposed
 Client: Mrs Roux