


- DRAINAGE STORM NEW
- DRAINAGE STORM EXISTING
- DRAINAGE STORM EXISTING REMOVED
- DRAINAGE FOUL NEW
- DRAINAGE FOUL EXISTING
- DRAINAGE FOUL EXISTING REMOVED
- DRAINAGE COMBINED NEW
- DRAINAGE COMBINED EXISTING
- DRAINAGE COMBINED EXISTING REMOVED

EXTERNAL FINISHES SCHEDULE	
1	Walls - Brickwork/Pale Coloured Render/Dark grey composite timber
2	Pitched Roof - Grey/Terracotta Tiles
3	Windows - White/Grey uPVC/Aluminium/Timber
4	Rooflights - White/Grey uPVC/Aluminium/Timber
5	Doors - White/Grey/Black uPVC/Aluminium/Timber
6	RWP/Gutters/Fascia - Black uPVC downpipes, guttering and white fascia to match existing
7	
8	
9	
10	
11	
12	
13	
14	
15	

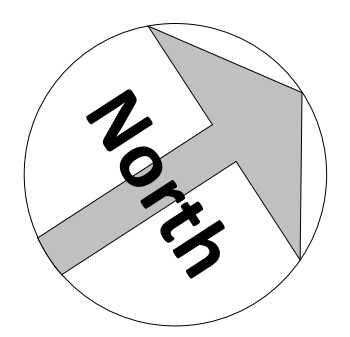

Amendments :			
Rev	Date	By	Description

Project:
36 Birchwood Road
Dartford
Kent
DA2 7HE

Title:
Planning Drawings
Proposed Elevations & Sections

Bluelime Architecture. Design, Project Management, Build	
Thames Innovation Center, Veridion Way, Veridion Park, Erith, Kent DA18 4AL	Tel: 01322 521026

Proposed single storey rear extension, two storey side extension, front extension, roof alterations including new habitable rooms within loft space and new detached garage.

Drawn by:	Scale:	@ A1	Date:
M.J.G	1 : 100		12/12/2023

Drawing number : **BL/DRG/1411.1/ 09**

Do not scale from this drawing. Dimensions to be checked on site.

12/12/2023 14:28:34




1 Proposed Front Elevation
1 : 100



2 Proposed Right Elevation
1 : 100




3 Proposed Rear Elevation
1 : 100

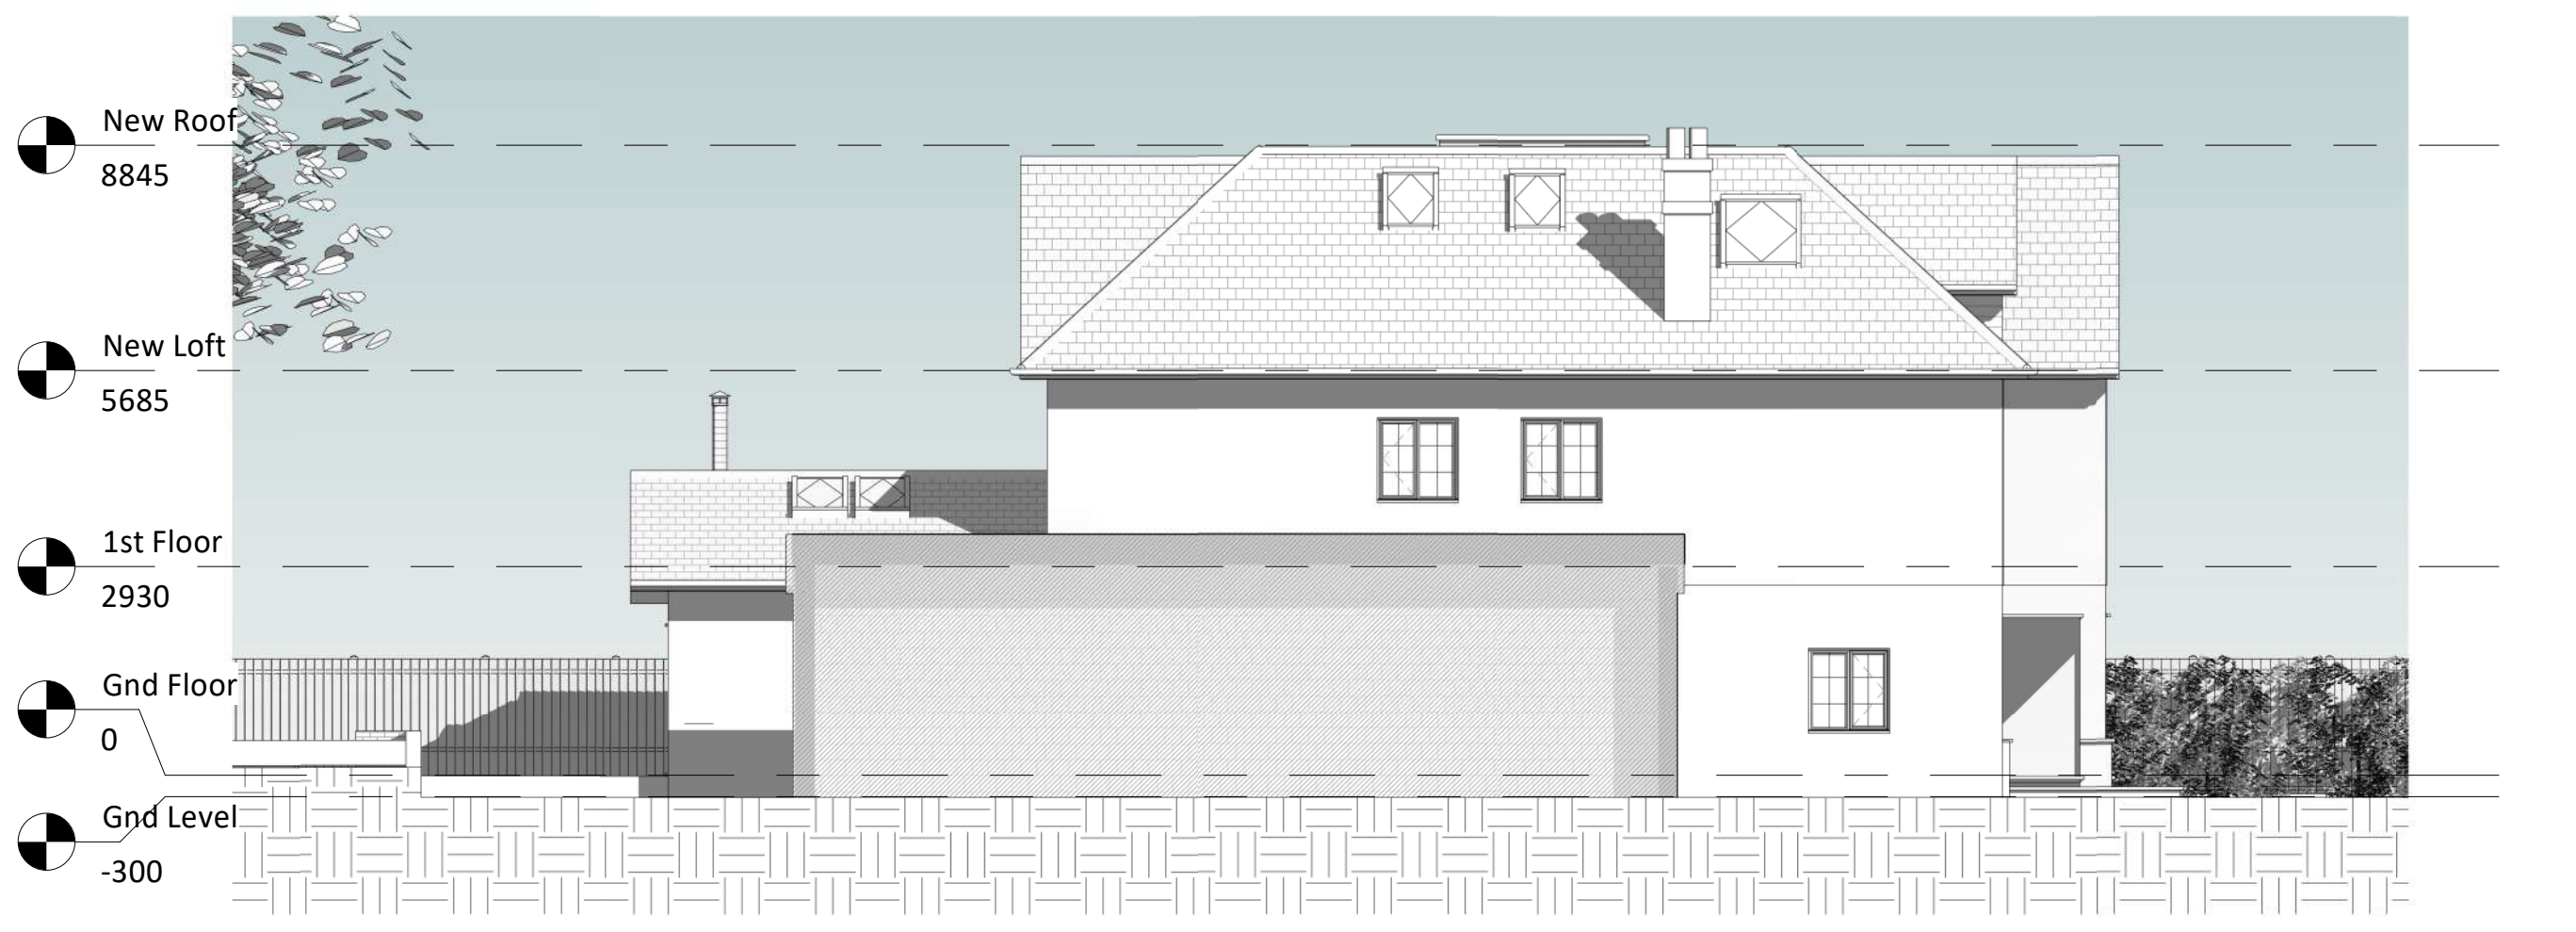

4 Proposed Left Elevation
1 : 100



5 Proposed Section 1
1 : 100

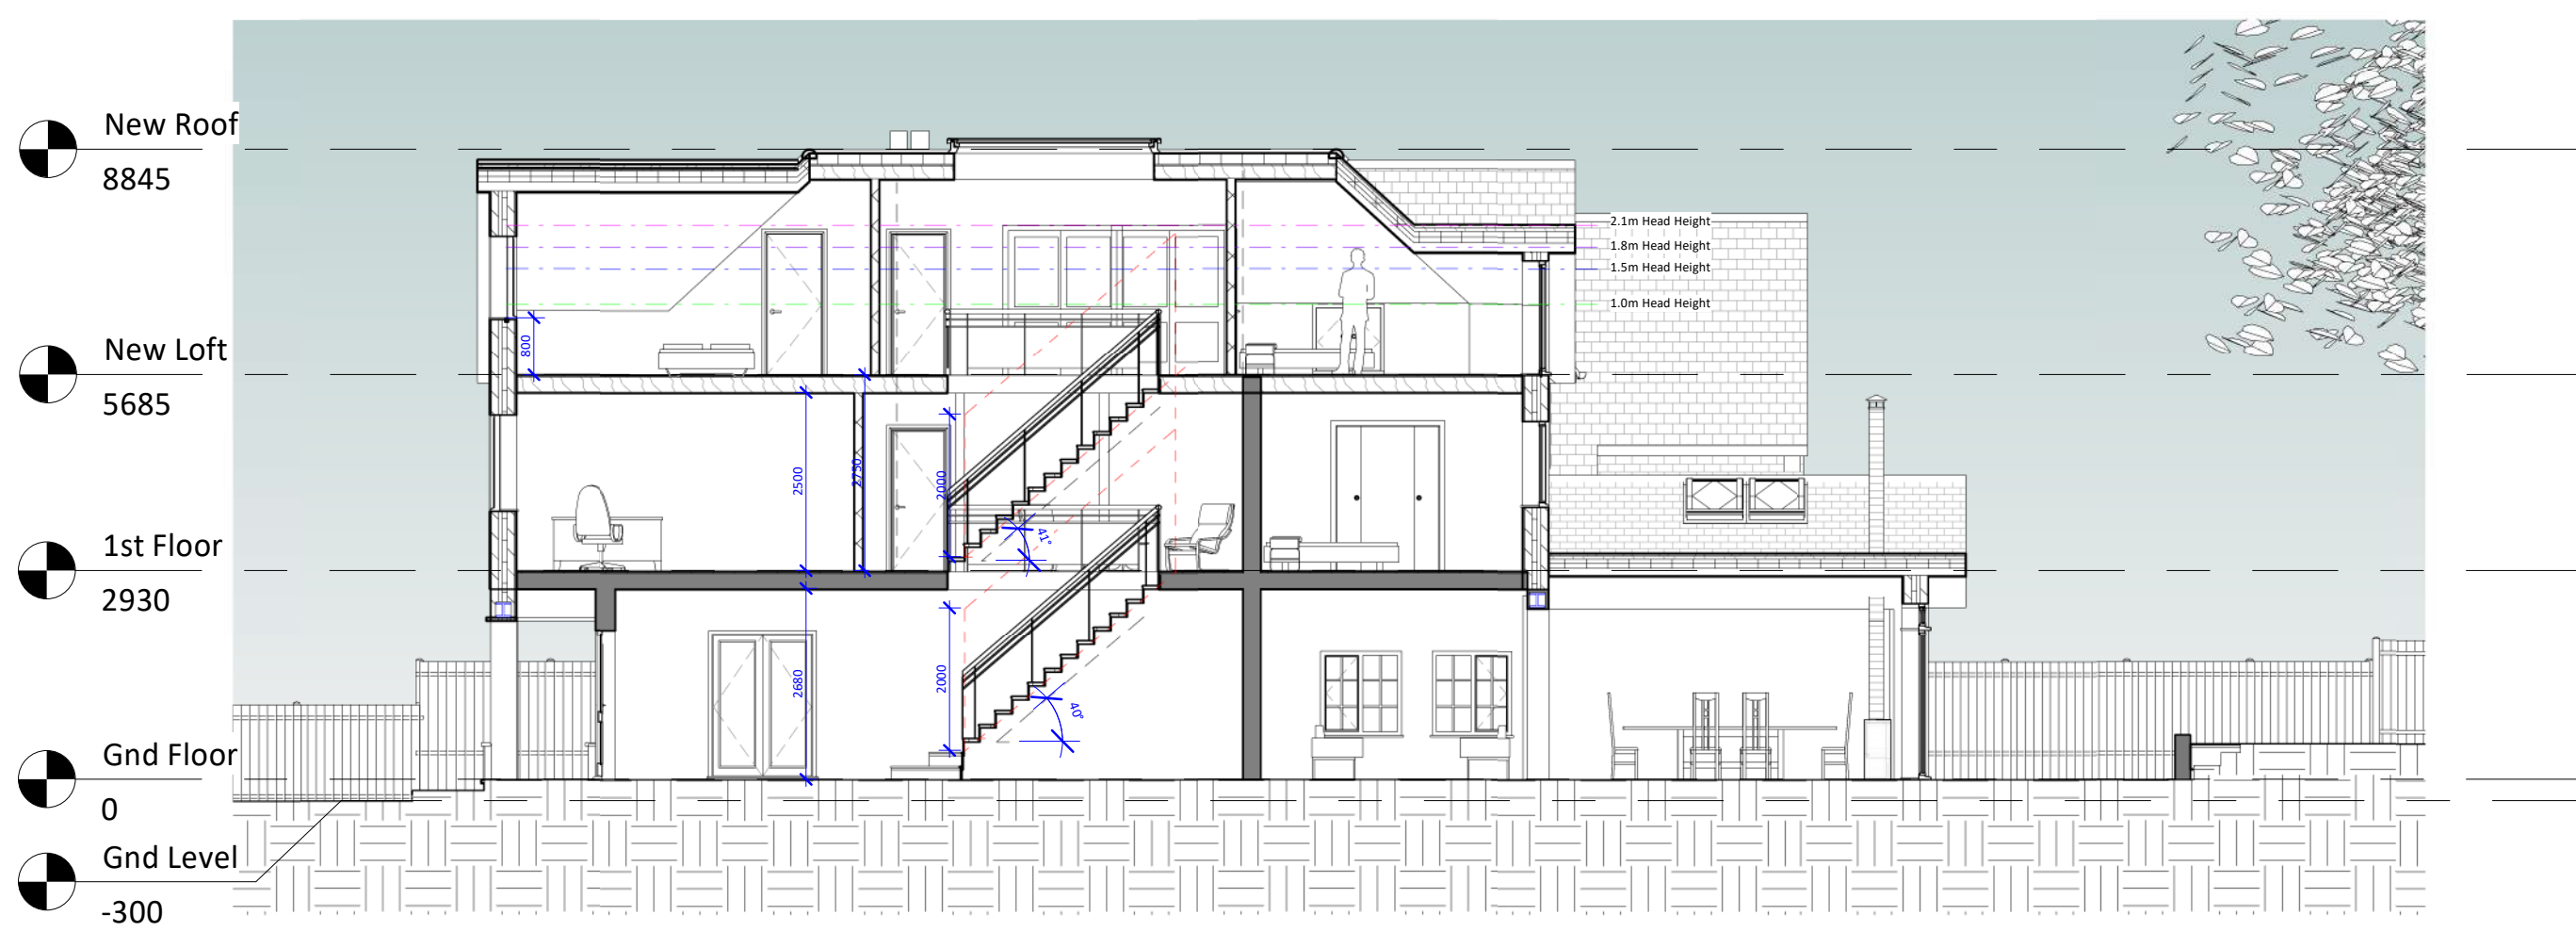

6 Proposed Section 2
1 : 100

