

1

## Existing Site Plan



1 : 500



2

## Proposed Site Plan

1 : 500

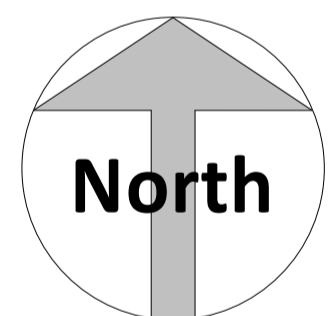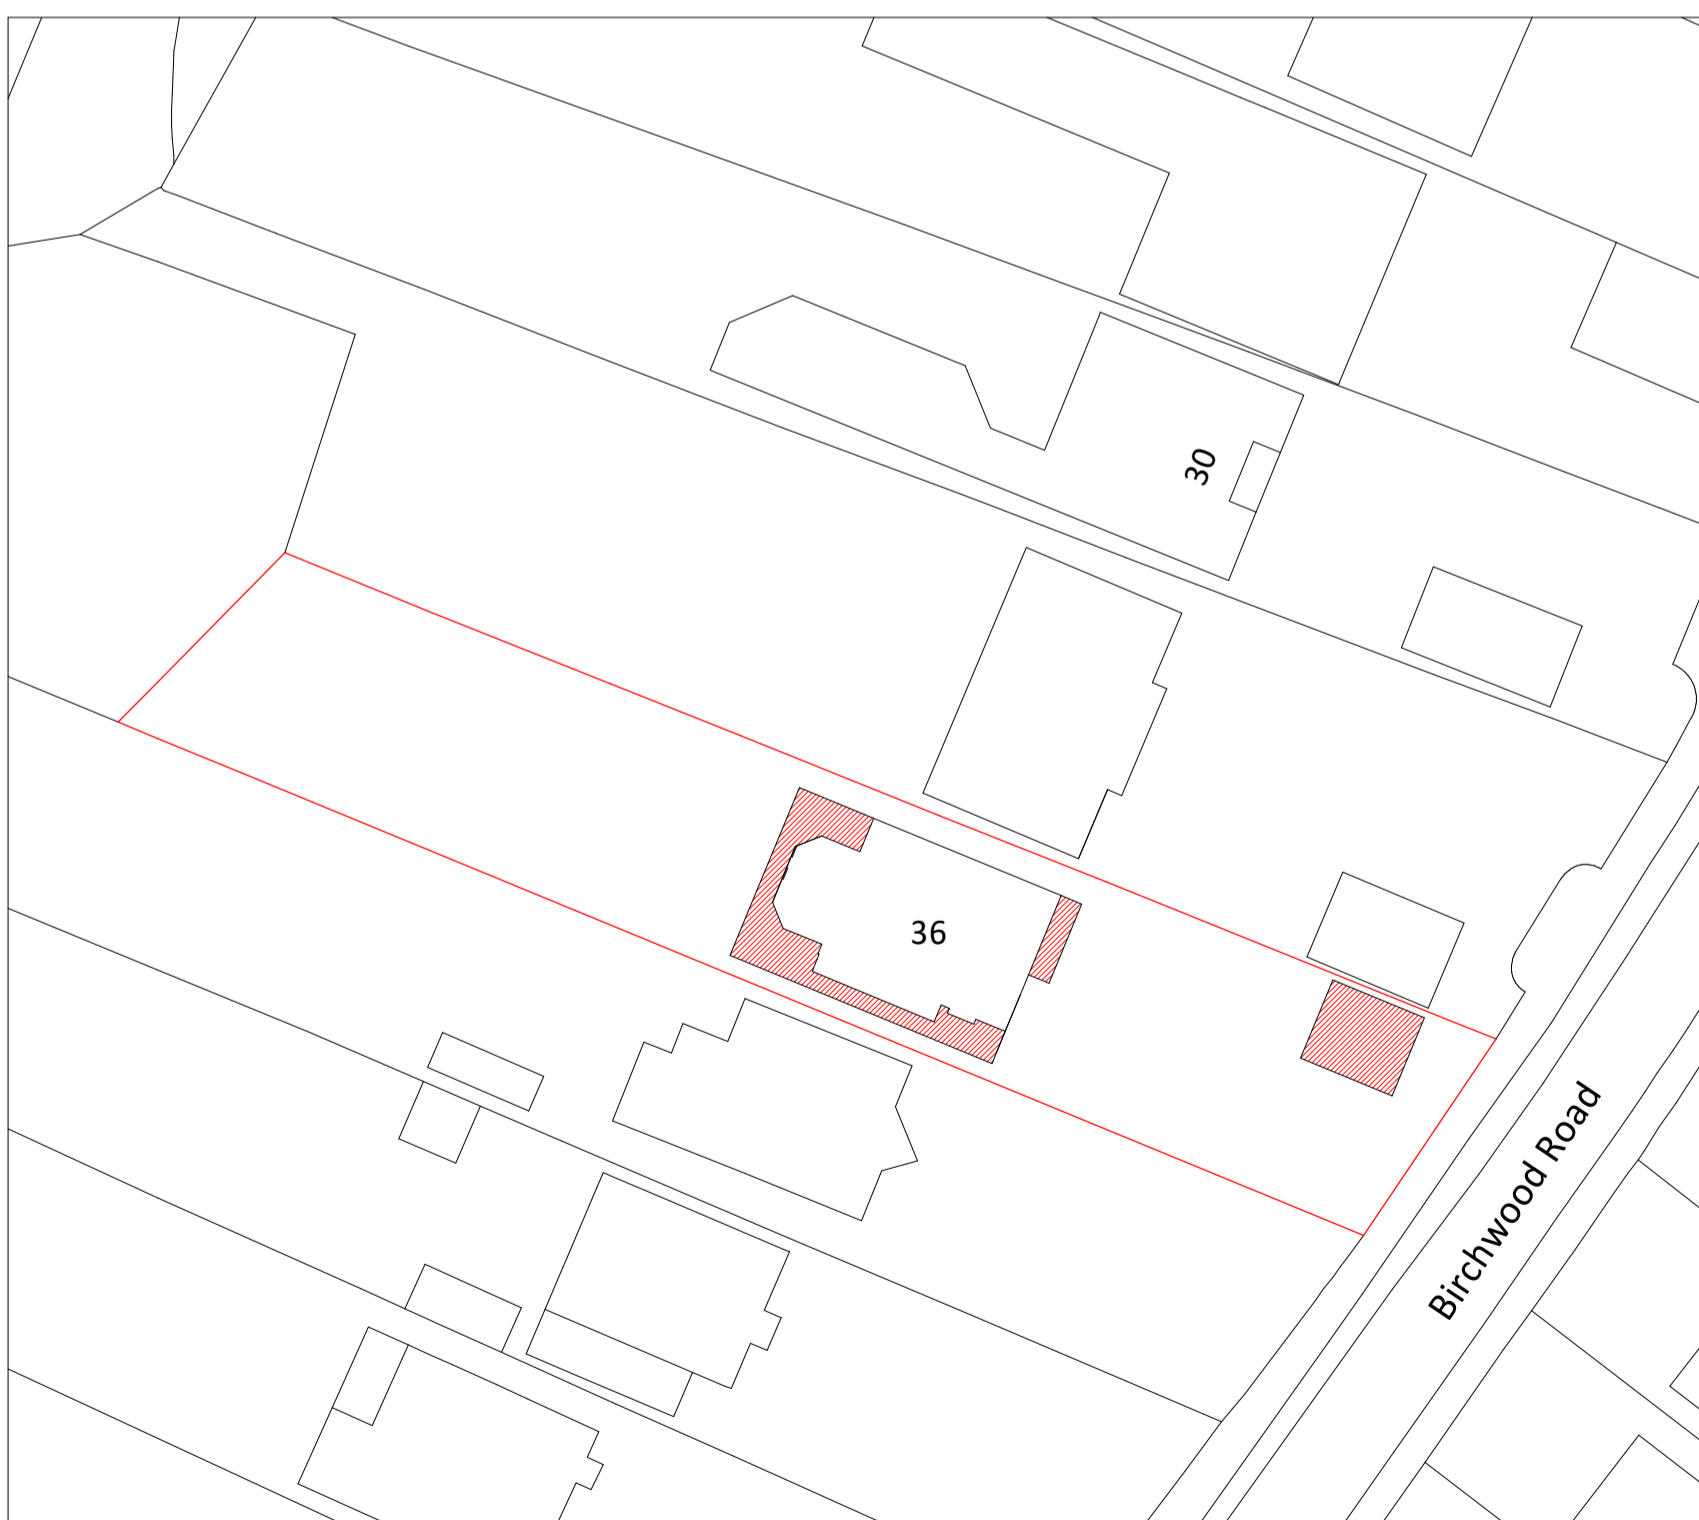

Amendments :

Rev	Iss	Date	Description

Project :

36 Birchwood Road  
 Dartford  
 Kent  
 DA2 7HE

Title :

Site Plan 1-500

Bluelime Architecture.  
 Design, Project  
 Management, Build



Thames Innovation Center,  
 Veridion Way, Veridion  
 Park, Erith, Kent DA18 4AL

Tel: 01322 521026

Proposed single storey rear extension, two storey side extension, front extension, roof alterations including new habitable rooms within loft space and new detached garage.

Drawn by :	Scale :	@ A2	Date :
M.J.G	1 : 500		12/12/2023

Drawing number :	Rev :
BL/DRG/1411.1/ 02	

Do not scale from this drawing. Dimensions to be checked on site.



SCALE 1:500 m