




- DRAINAGE STORM NEW
- DRAINAGE STORM EXISTING
- DRAINAGE STORM EXISTING REMOVED
- DRAINAGE FOUL NEW
- DRAINAGE FOUL EXISTING
- DRAINAGE FOUL EXISTING REMOVED
- DRAINAGE COMBINED NEW
- DRAINAGE COMBINED EXISTING
- DRAINAGE COMBINED EXISTING REMOVED

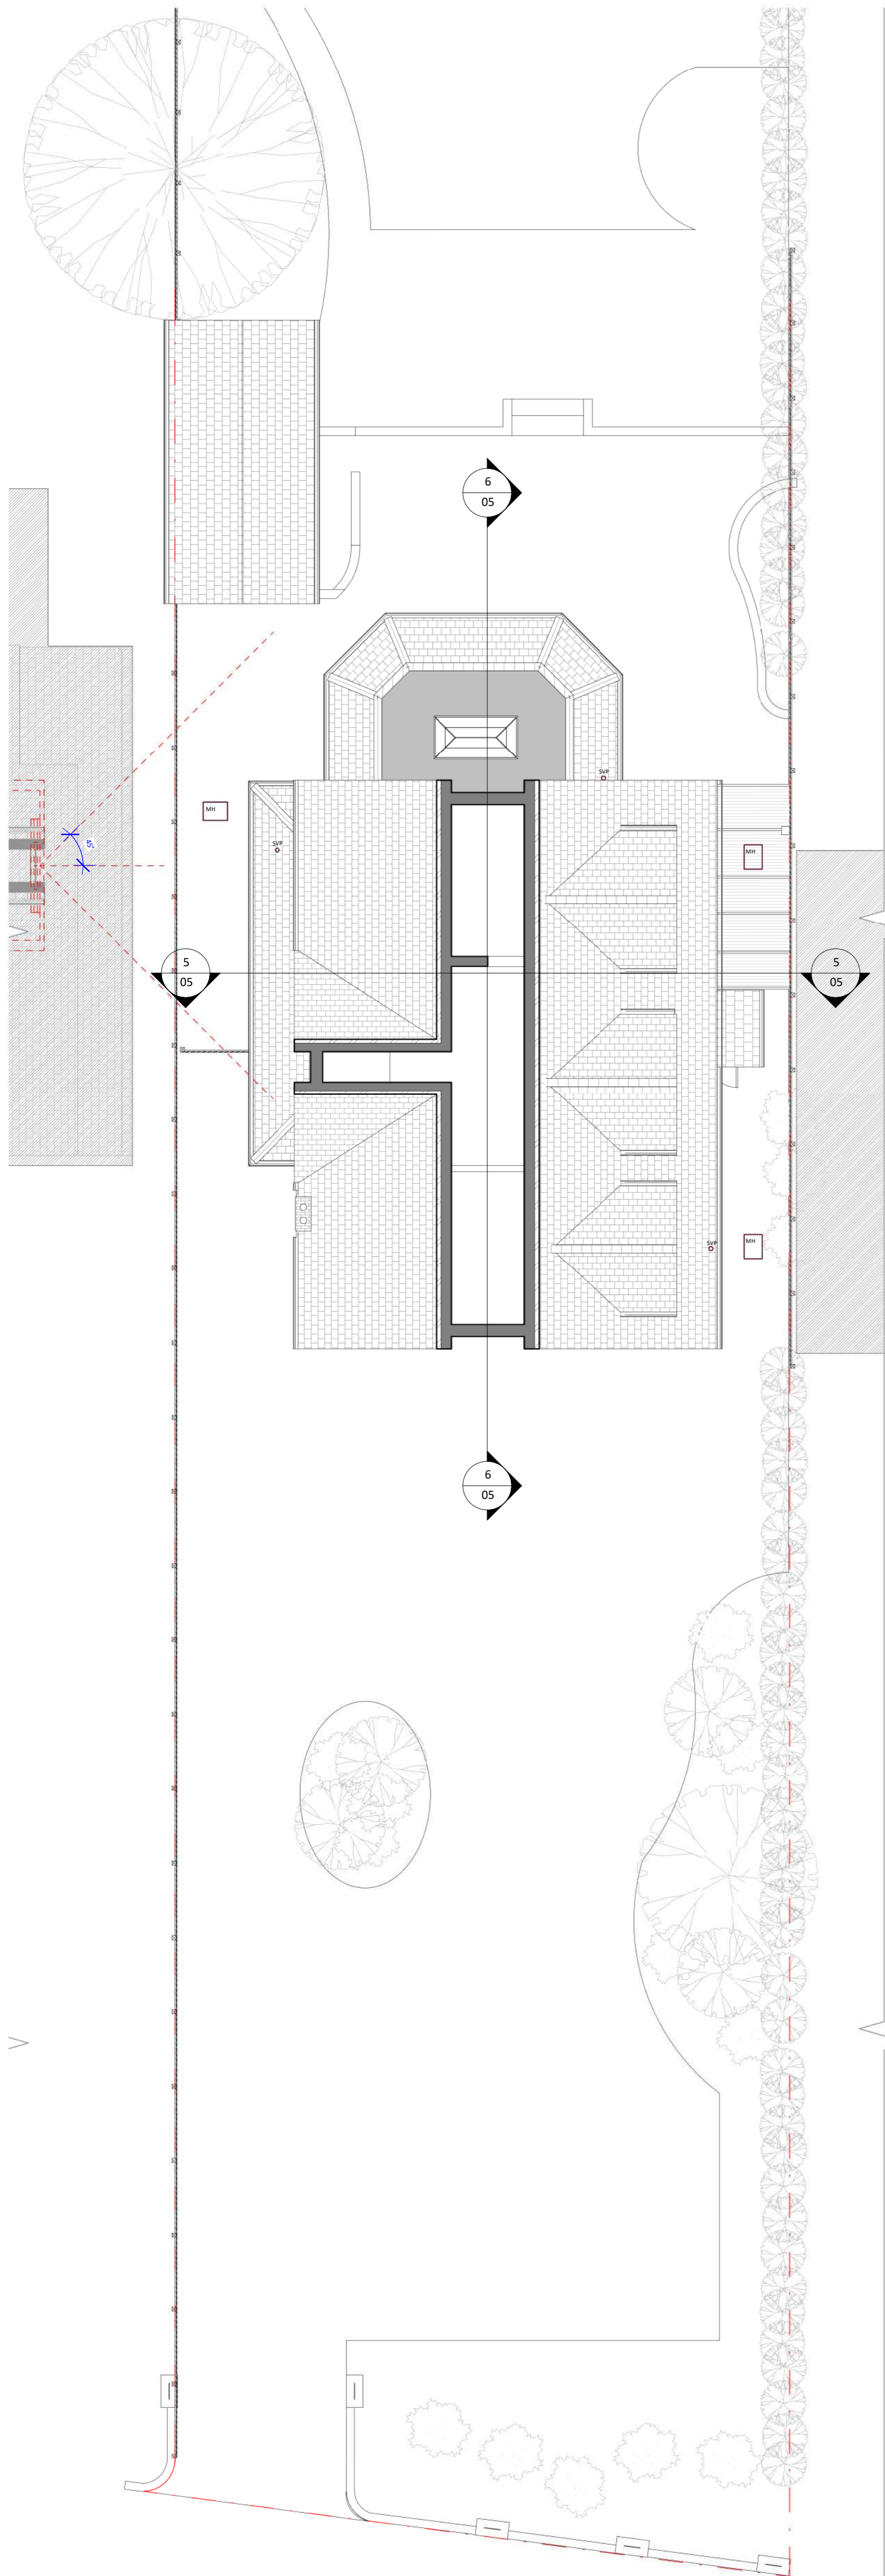

1 Existing Loft
1 : 100

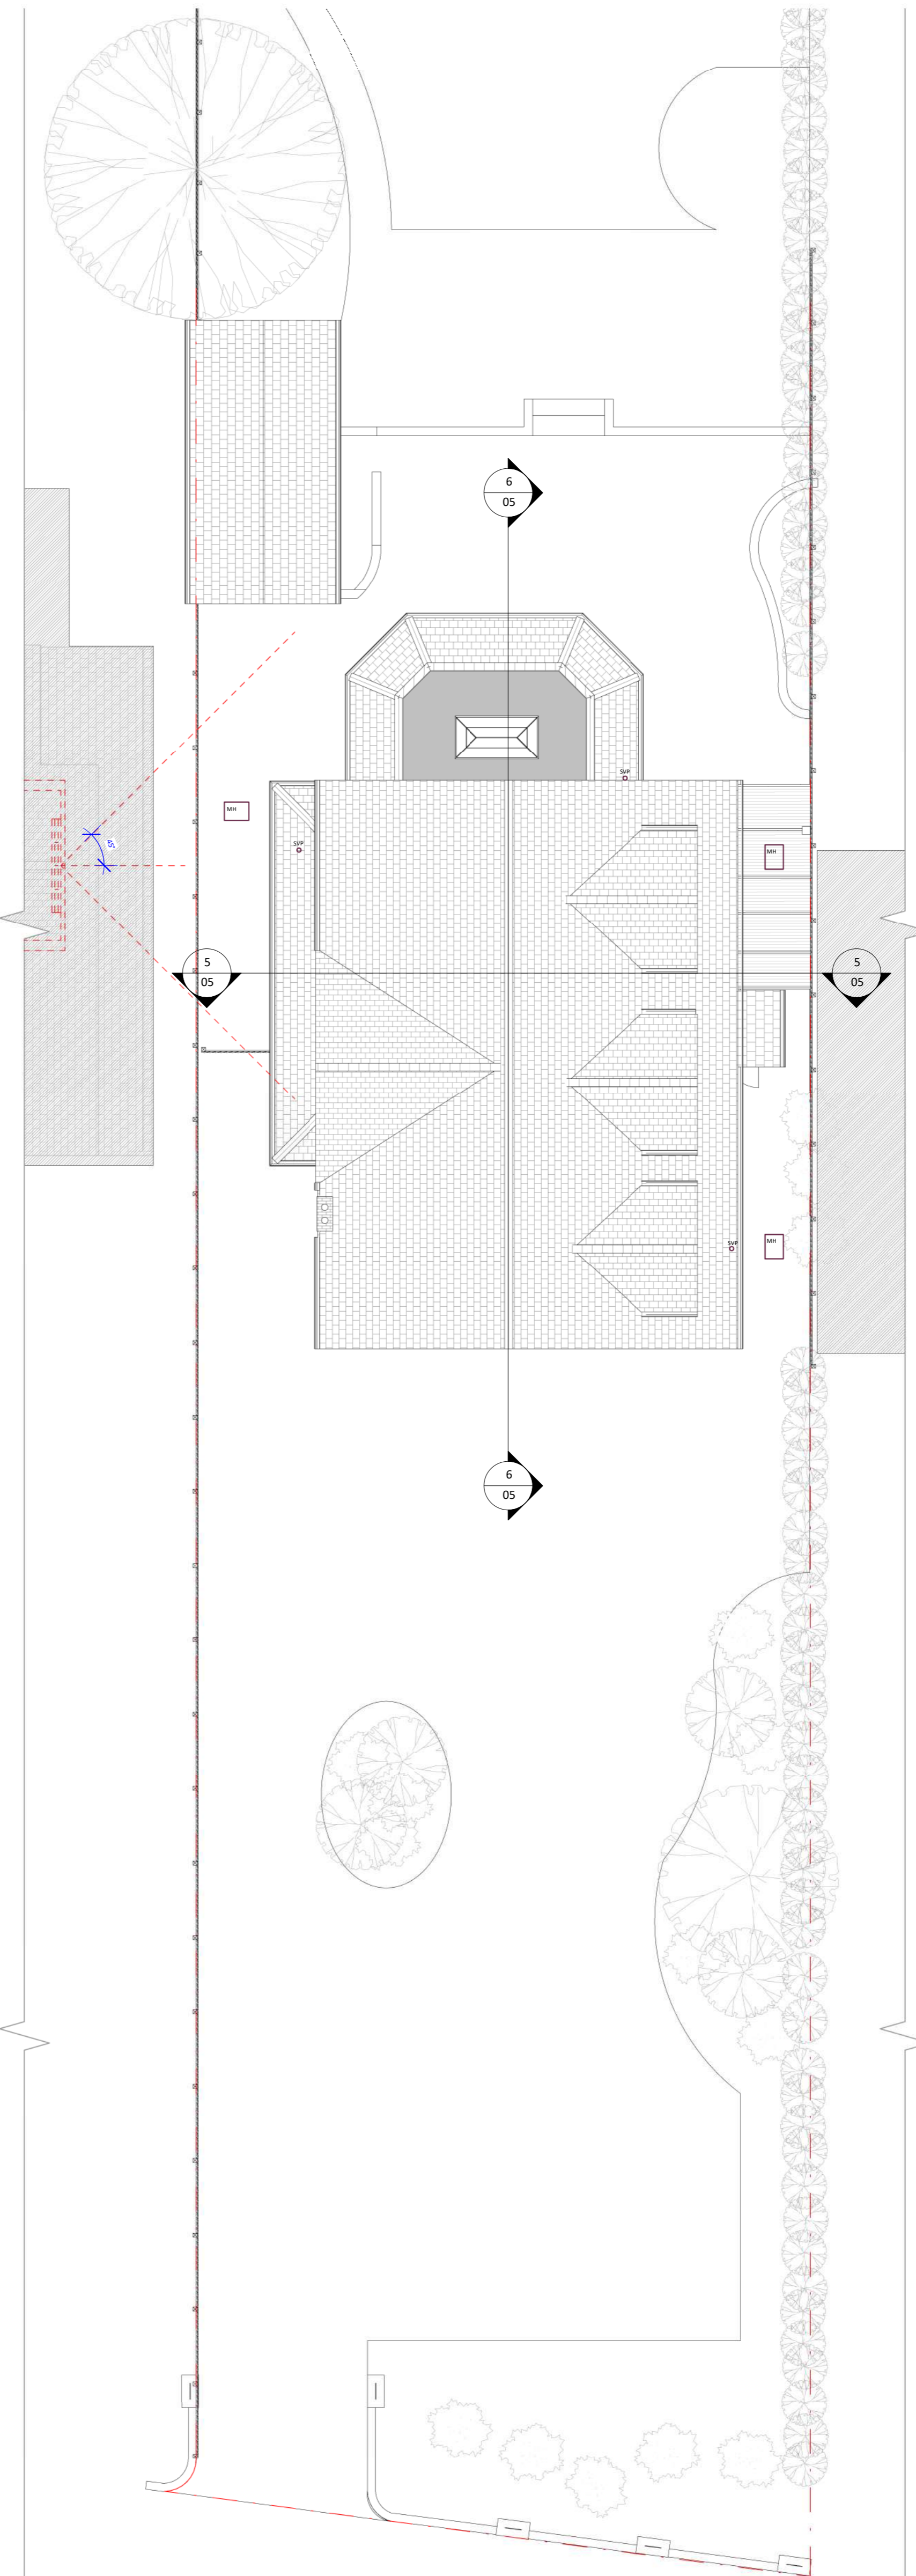

2 Existing Roof
1 : 100

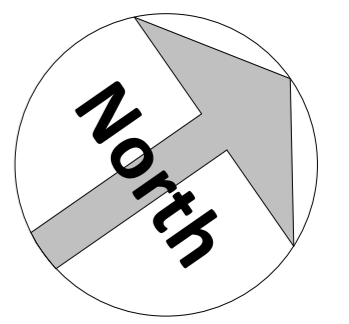

Amendments :

Rev	Date	Description

Project:
36 Birchwood Road
Dartford
Kent
DA2 7HE

Title:
Existing Loft & Roof Plan

Bluelime Architecture. Design, Project Management, Build	
Thames Innovation Center, Veridion Way, Veridion Park, Erith, Kent DA18 4AL	
Tel: 01322 521026	

Proposed single storey rear extension, two storey side extension, front extension, roof alterations including new habitable rooms within loft space and new detached garage.

Drawn by:	Scale:	@ A1	Date:
M.J.G	1 : 100		12/12/2023

Drawing number:
BL/DRG/1411.1/ 04

Do not scale from this drawing. Dimensions to be checked on site.

