
 


EXISTING FIRST FLOOR PLAN

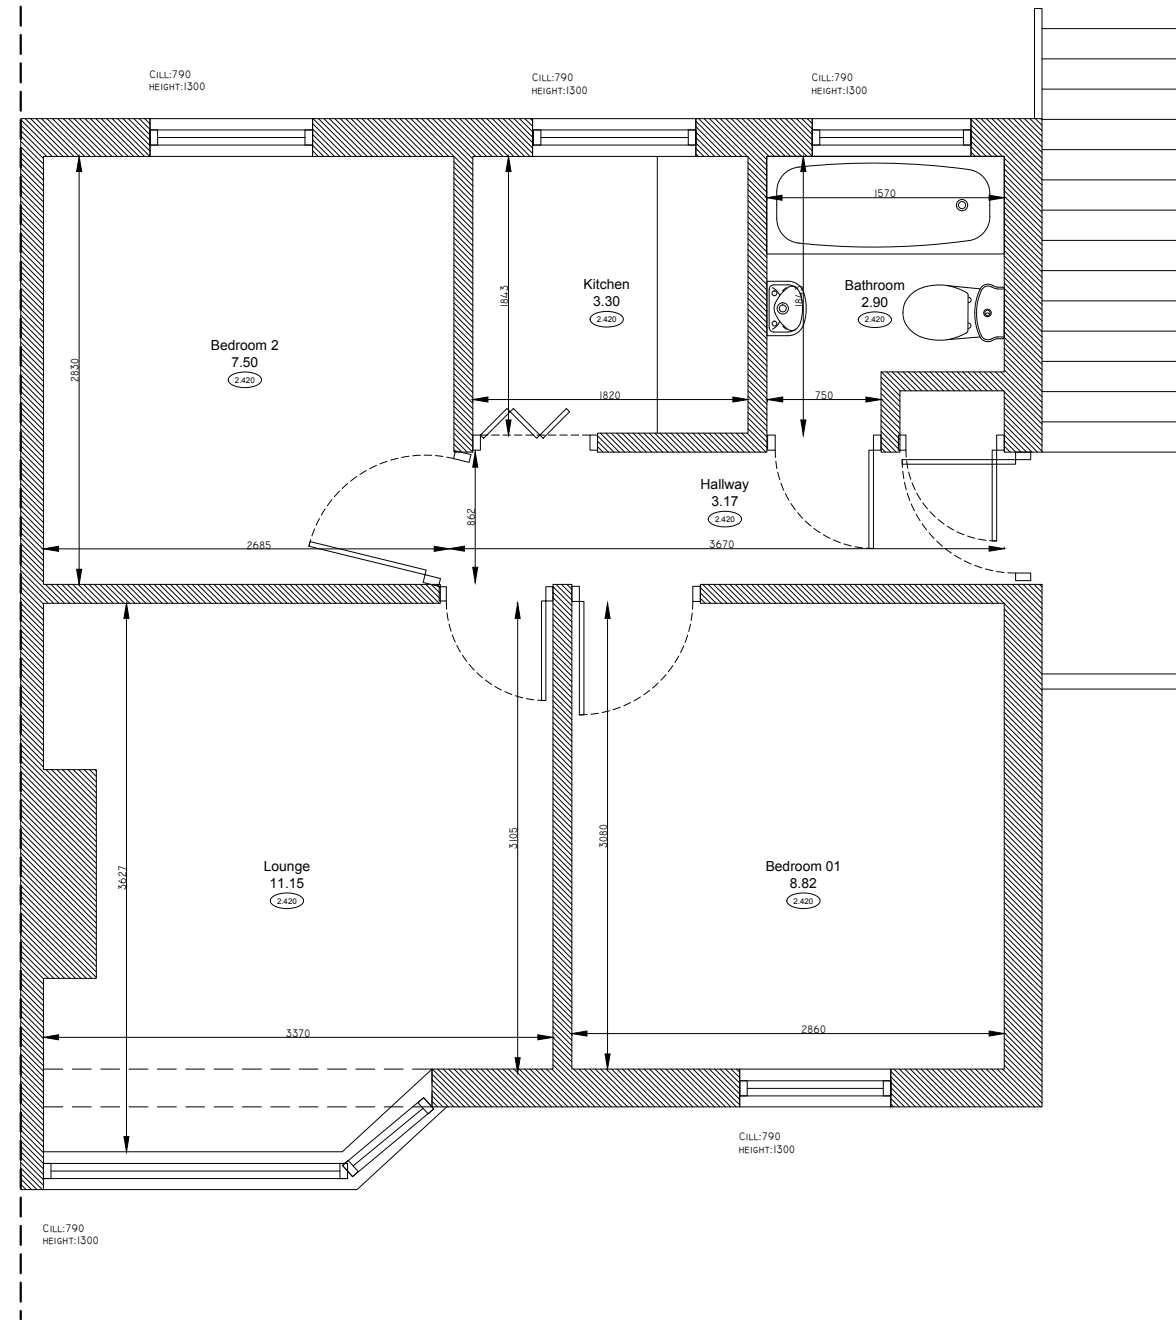

A3

This drawing and the copyrights and patents therein are the property of JSM and may not be used or reproduced without consent or attribution.

It is the responsibility to review these drawings to ensure compliance with the latest building regulations and guidance documents as well as ensure the detailed measurements are correct before undertaking works.

No structural, intrusive or specialist surveys have been undertaken as part of this design.

ADDRESS: 3 SHIRLEY CLOSE, DARTFORD DAI 5BB		TITLE: EXISTING FLOORPLANS	
PROJECT: EXTENSION		PURPOSE OF ISSUE: PLANNING	
SCALE: 1:50 @ A3	DRAWN BY: JM	DATE: 19/07/2021	
DRAWING NO. P01		REVISION A	