


THE CONTRACTOR IS TO CHECK ALL DIMENSIONS AND NOTIFY RED HOUSE DESIGN OF ANY DISCREPANCIES OR OMISSIONS. THIS DRAWING IS NOT TO BE SCALED FOR CONSTRUCTION PURPOSES.  
 © Copyright of Red House Design

Notes

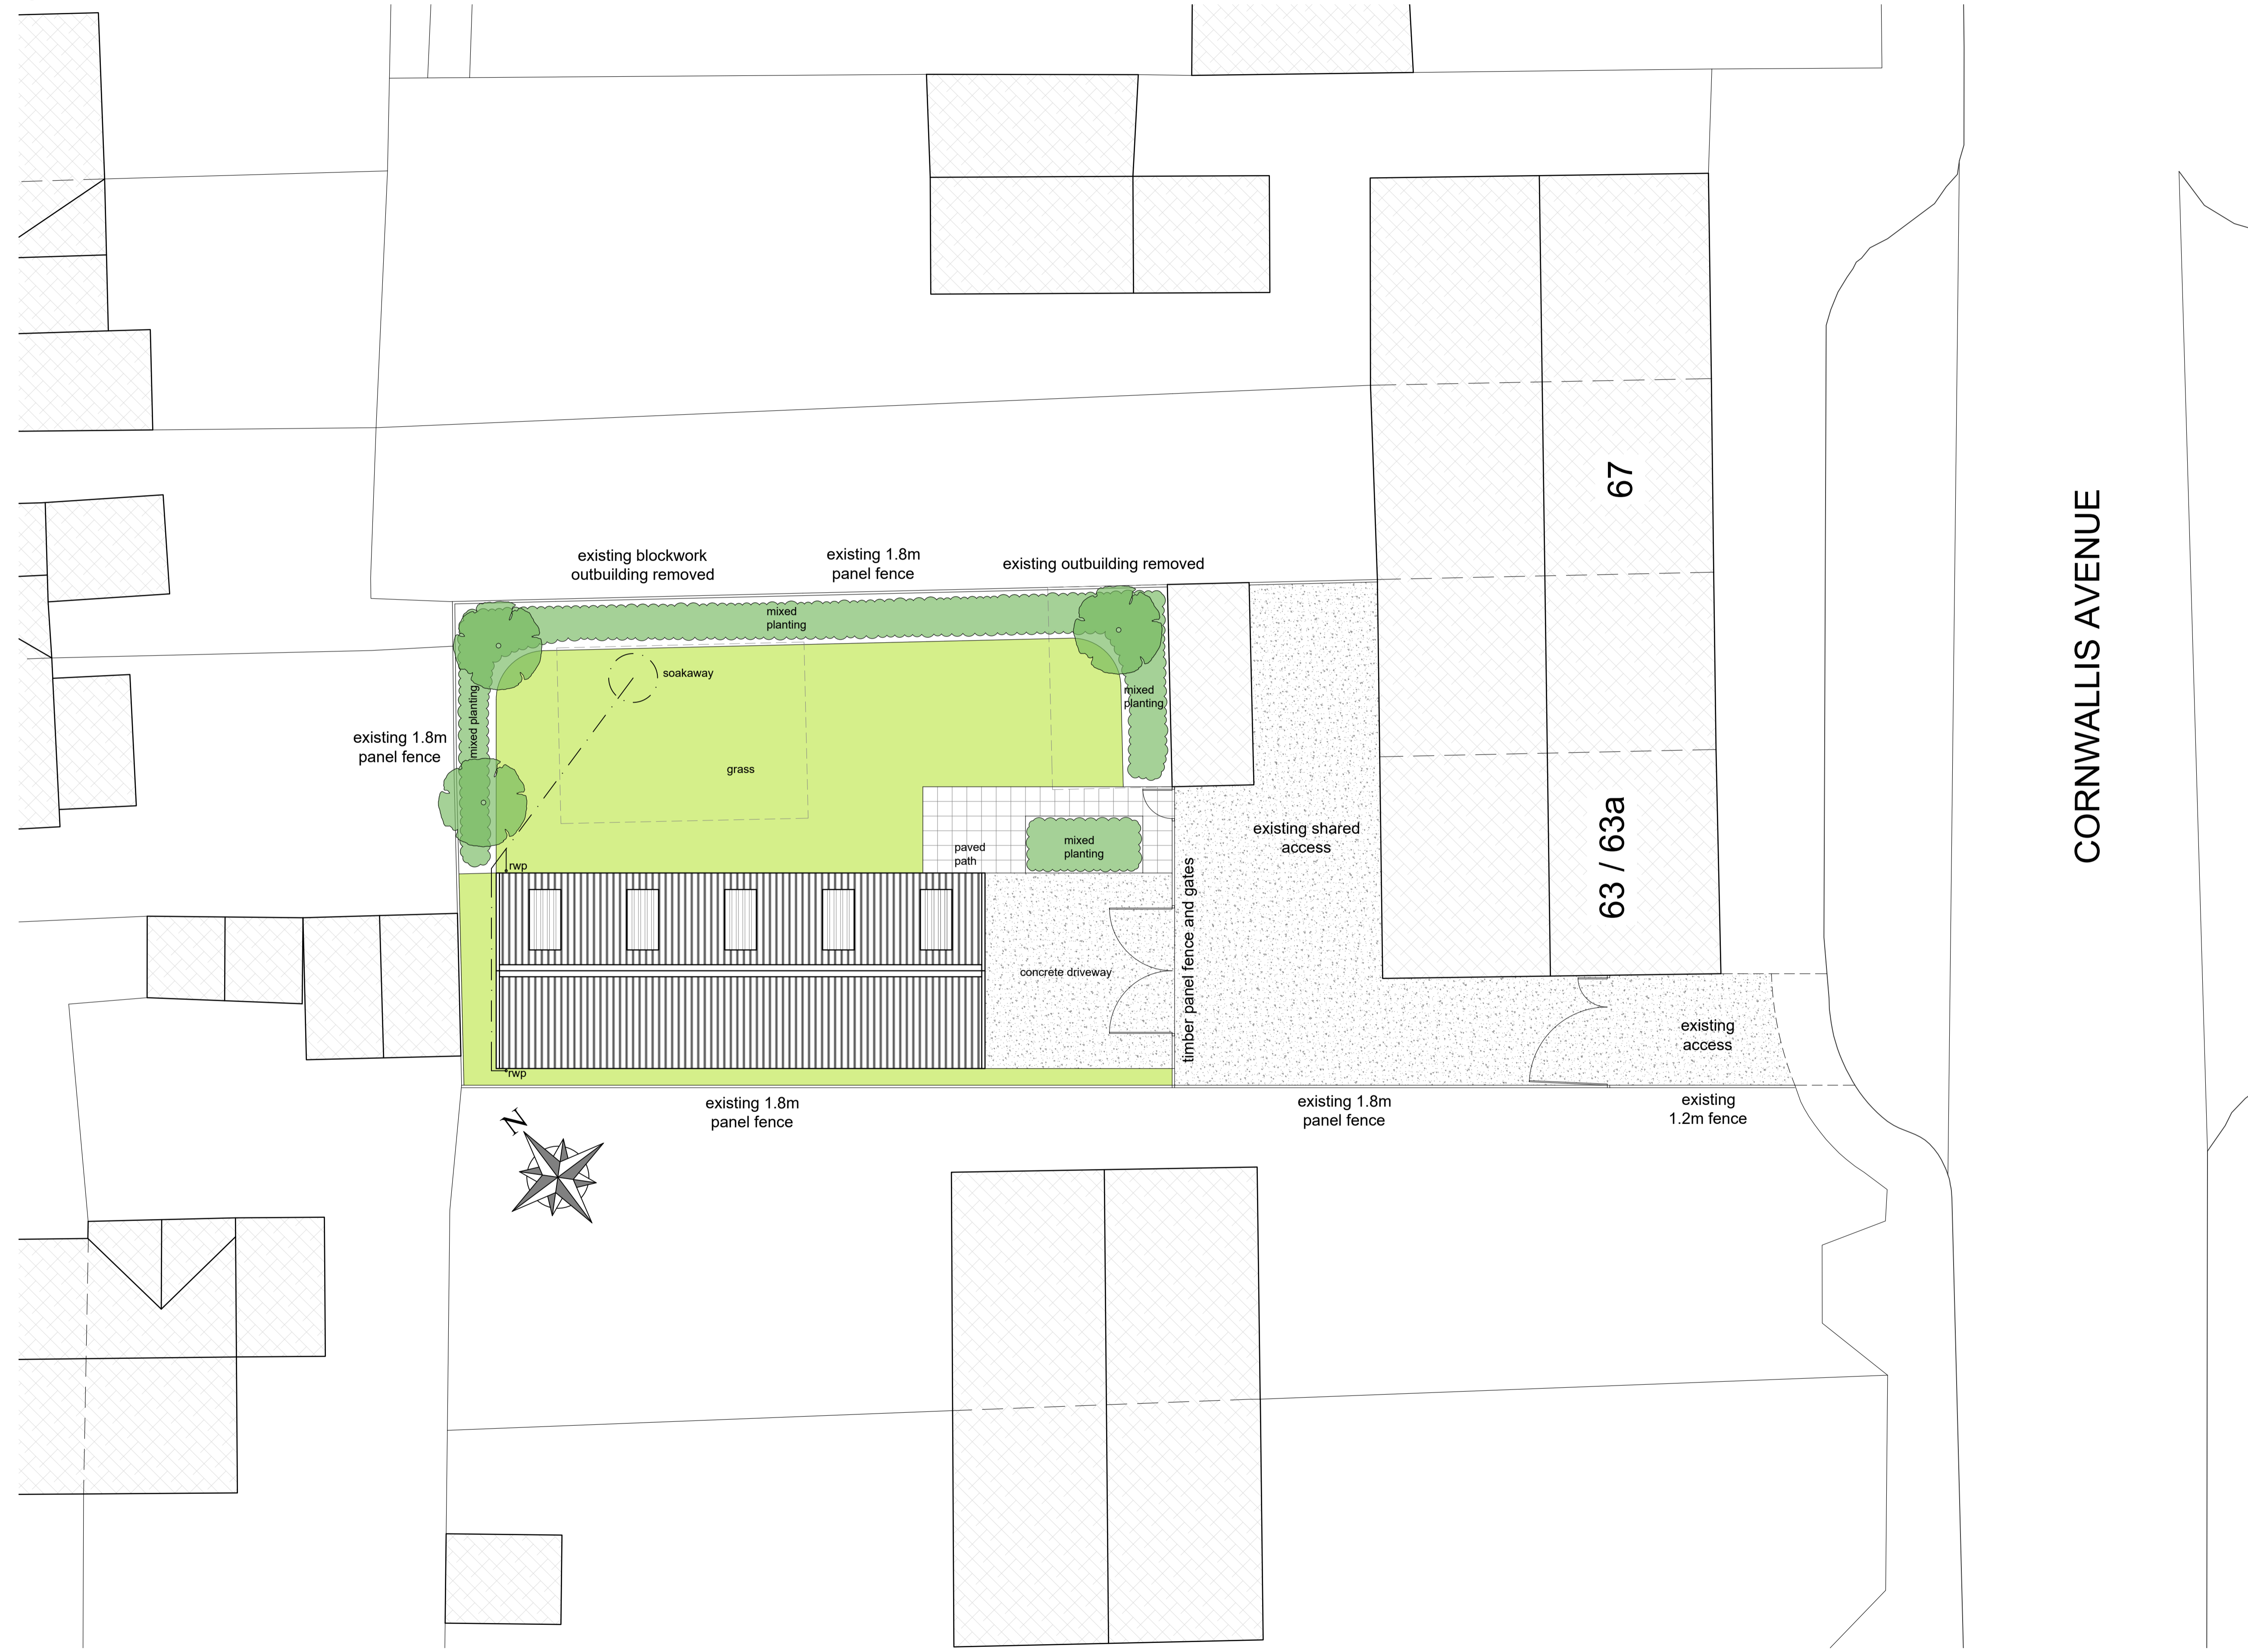

CORNWALLIS AVENUE

67

63 / 63a

Revisions

# RED HOUSE DESIGN

Rose Cottage, West Stourmouth, Kent, CT3 1HS  
 Telephone: 01227 721779 / 07939 123392  
 enquiries@redhousesdes.co.uk

Title  
**Proposed Site Plan**

Client  
**Mr R Williams**

Project  
**Proposed Outbuilding  
 63a Cornwallis Avenue  
 Aylesham  
 Kent  
 CT3 3HG**

Drawing Number  
**CA/2249/PD/03**

Scale at A1	Date	Revision
1:100	December 2023	
Drawn NFB	Checked	

CAD NAME