
Copyright, design rights or other intellectual property rights in this drawing remain the property of Blackrock Architecture Ltd. The plans and information contained within are supplied on the express condition that they are not used in connection with the production of any building components nor the design, erection or construction of any building unless with the permission of Blackrock Architecture Ltd. The plans may not be copied nor used, disclosed nor passed to any third party for any other purpose without the express consent of Blackrock Architecture Ltd.

Do not scale working dimensions from this drawing, with all dimensions to be checked and verified on site.

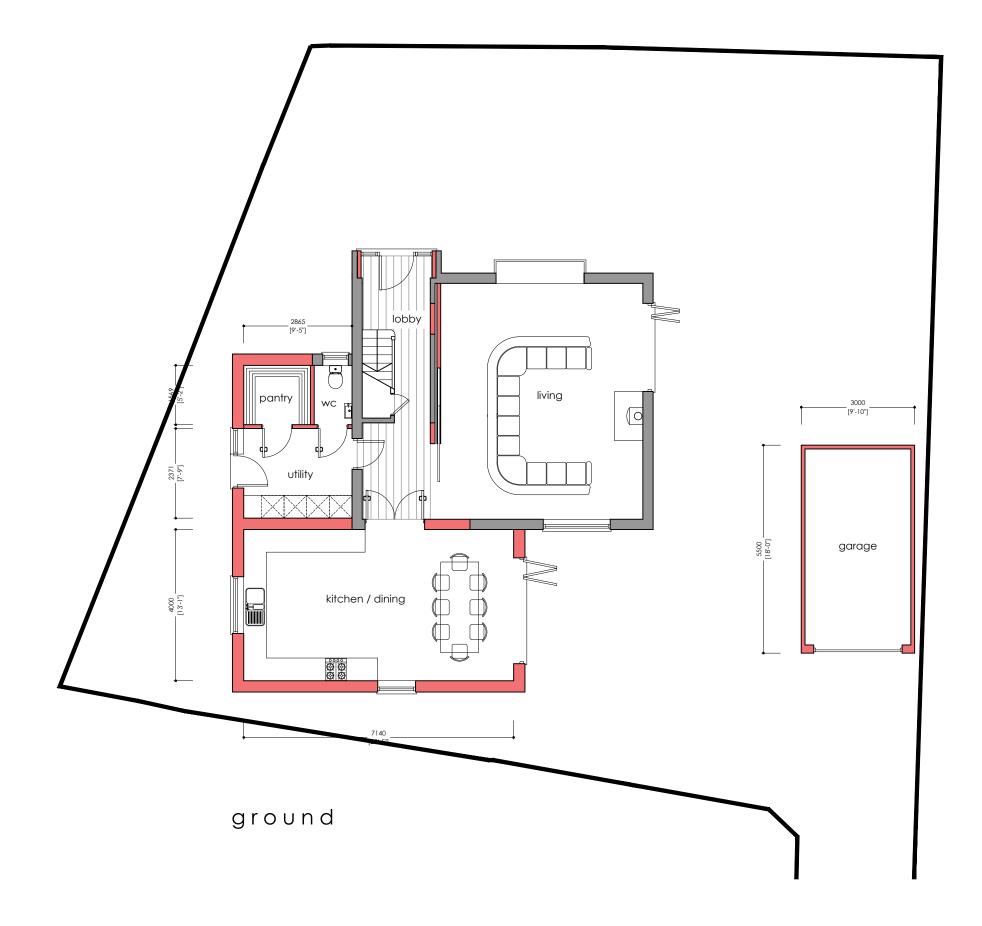





Architectural & Planning Consultants

Unit 42 Canterbury Innovation Centre Canterbury Kent CT2 7FG T: 01227 281743 M: 07771 616348 E: info@blackrock-architecture.co.uk

Project

Drawing Title 56 Church Path, Deal Proposed ground floor plan

Client 5M

Sarah Tomlinson

Scale 1:100 @ A3 Drawing No. 2046/05 D

LQ Planning submission
LQ Updated inline with clients comment
SH Updated inline with clients comment
SH Issued for approval