

No dimensions are to be scaled from this drawing. All dimensions are to be checked on site, where discrepancy occurs between specification and drawings the supervising officer must be notified.

Notes:

RP - Roof Pitch
RL - Roof Lights

Amendments:

Drawing type:

Planning

Client: DF Concerts

Project:

272 St Vincent Street –
Re-Roofing

Title:

Roof Plan – Existing


Scale: 1:100 A3 Date: 18/09/2023

Drawn: PM

Checked: EC

Drg.no: 201069_001

Rev:

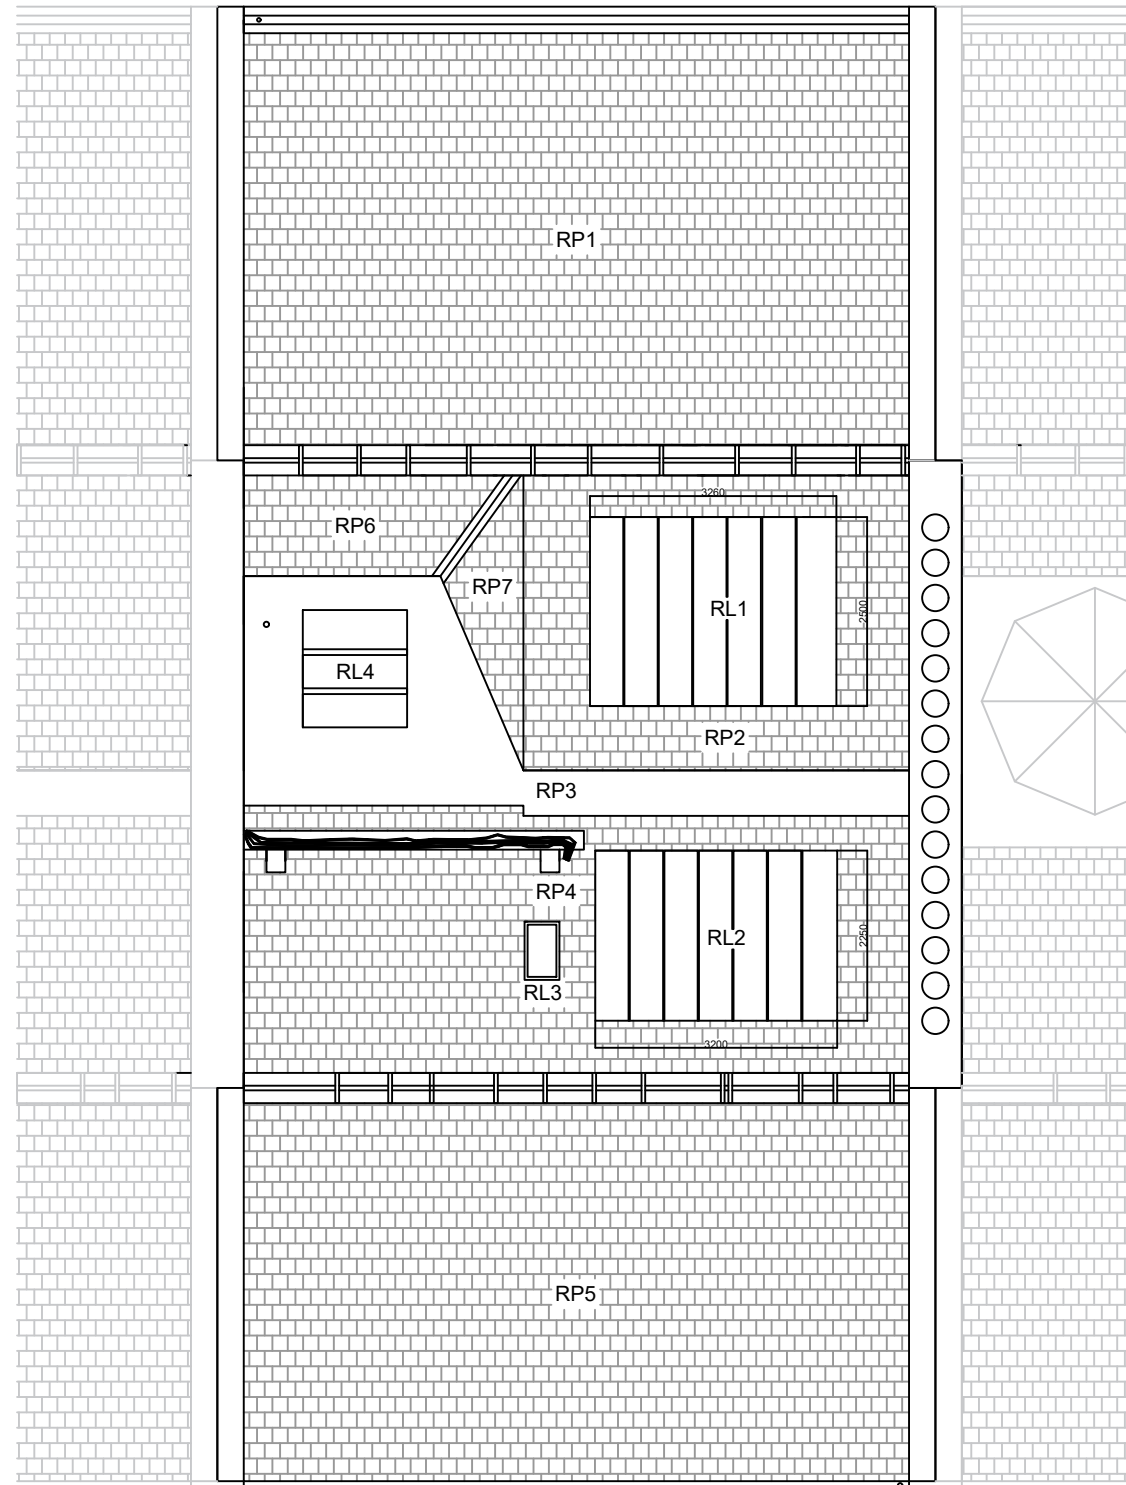

Roof Plan - Existing

SCALE 1:100 @ A3

Watts.

Watts Group Limited
177 West George Street
Glasgow G2 2LB
T: 0141 353 2211
watts.co.uk

Belfast | Bristol | Cardiff | Glasgow | Leeds | London | Manchester

