



Rear Elevation: Existing and Proposed

123 Dowanhill St Glasgow G12 9DN

drawing no. Rear Elevation	scale 1:25	Sandy Day [Redacted]
drawn by SD	date 12-2023	

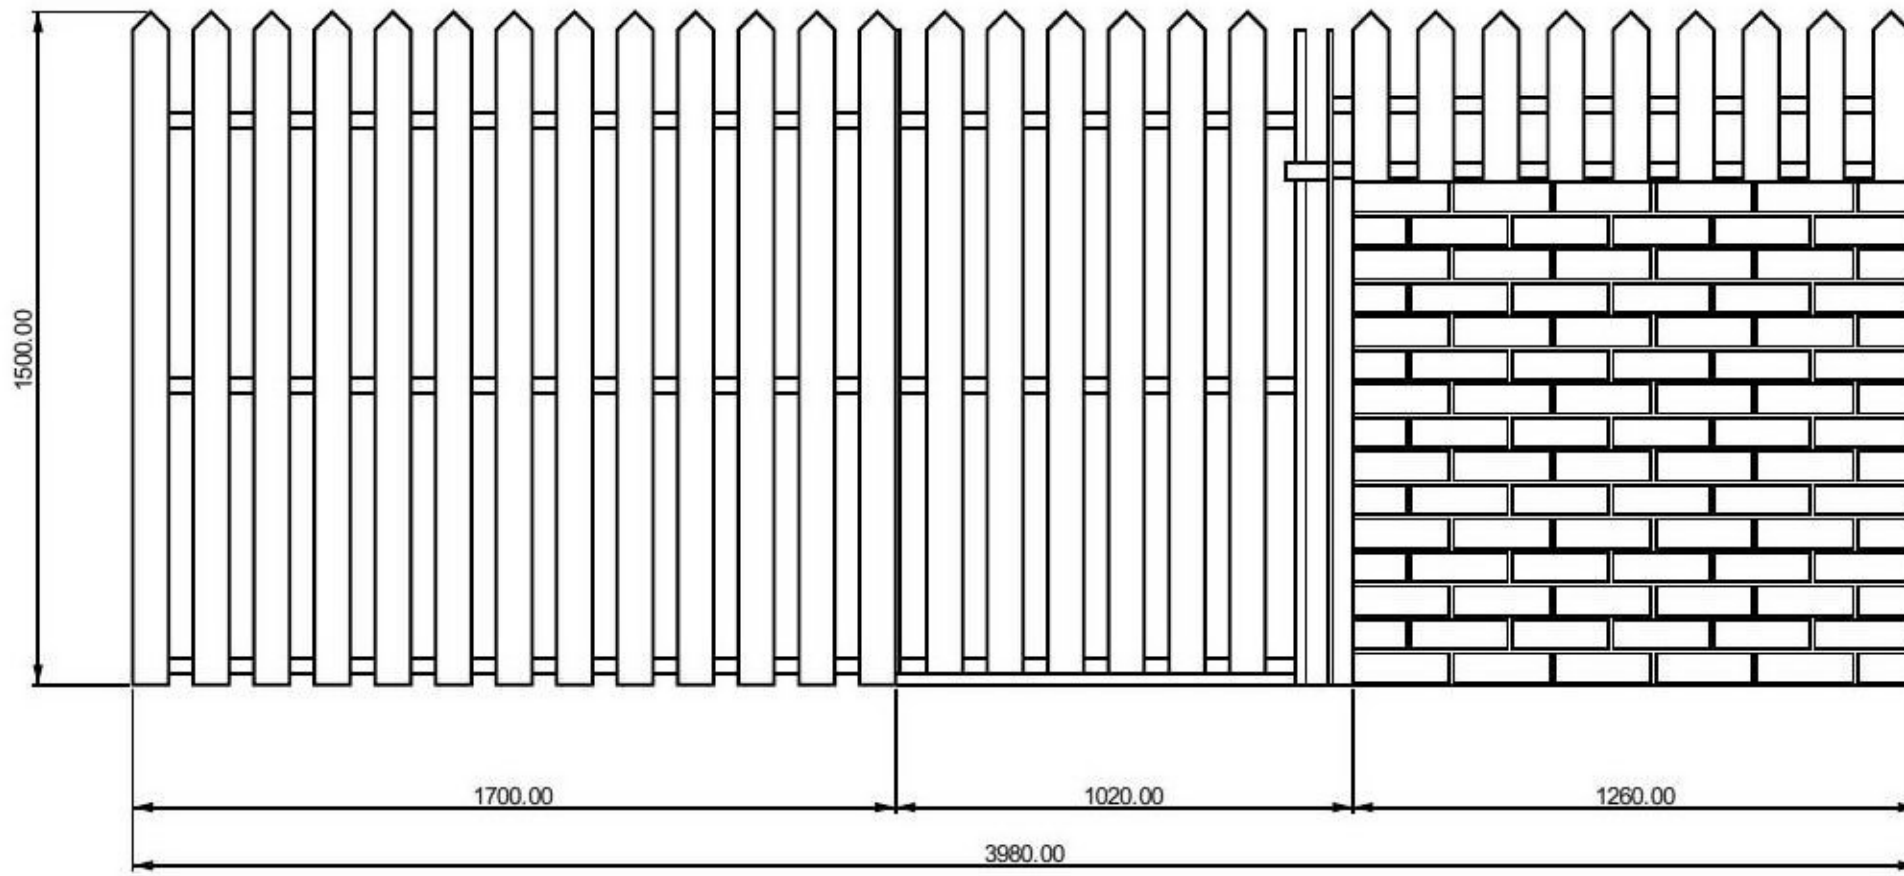

Existing Rear Elevation

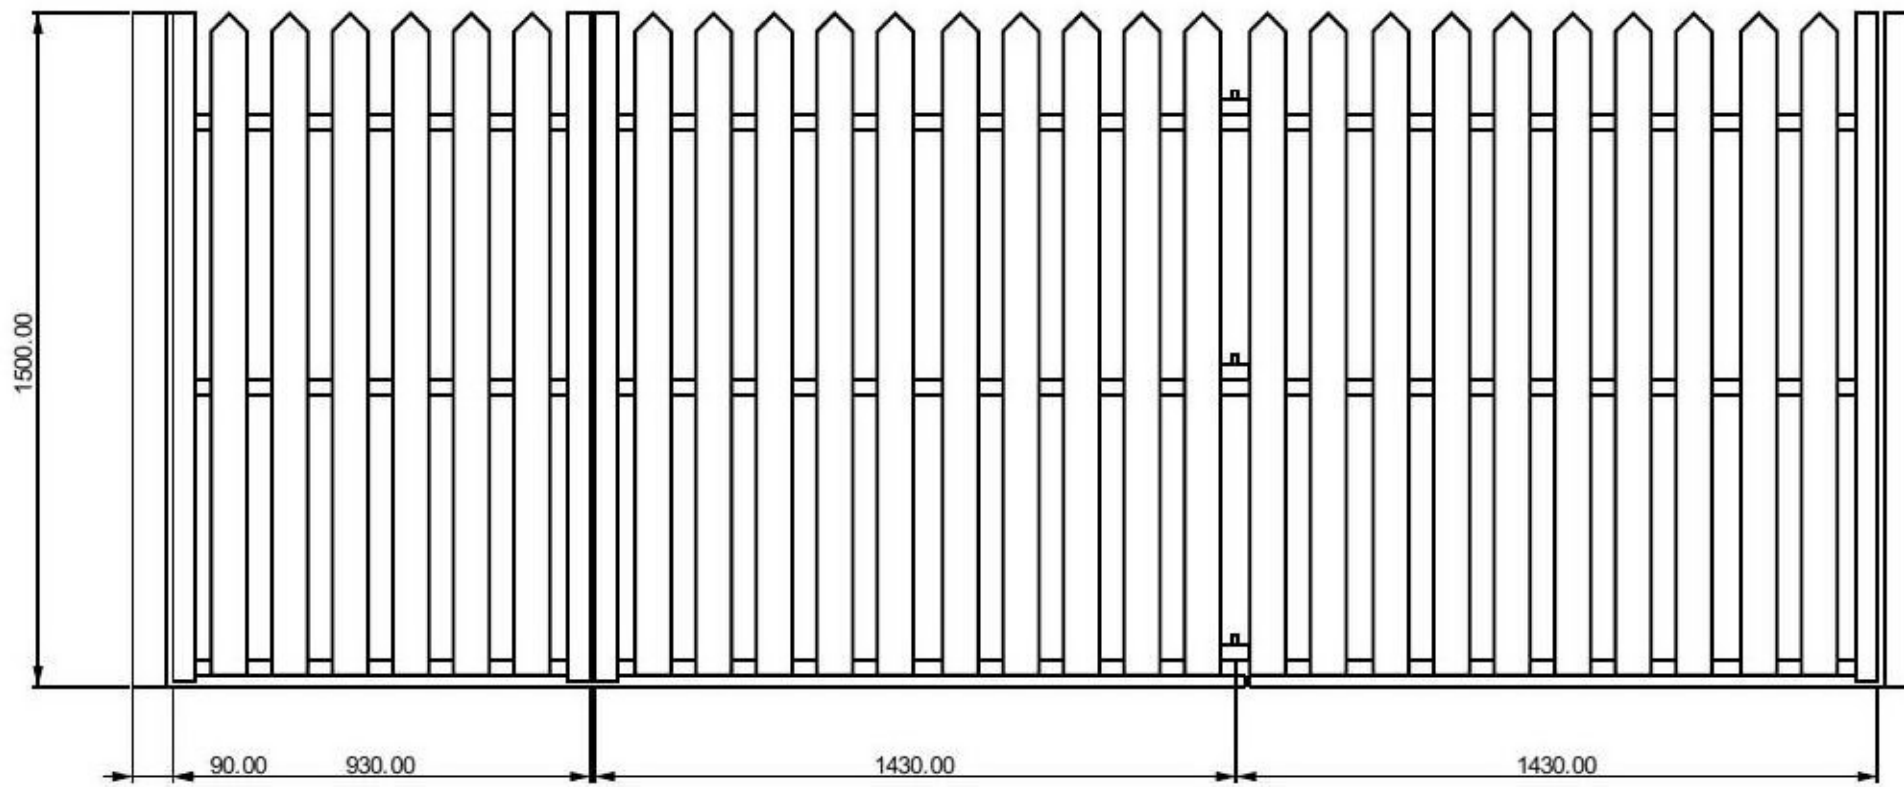

Proposed Rear Elevation

Gates to be fabricated in steel  
Powder-coated green  
RAL 6005

One single gate &  
one bi-fold gate.