

Rear Elevation: Existing and Proposed

123 Dowanhill St Glasgow G12 9DN


drawing no.  
Rear Elevation

scale  
1:25


drawn by  
SD

date  
12-2023

Sandy Day

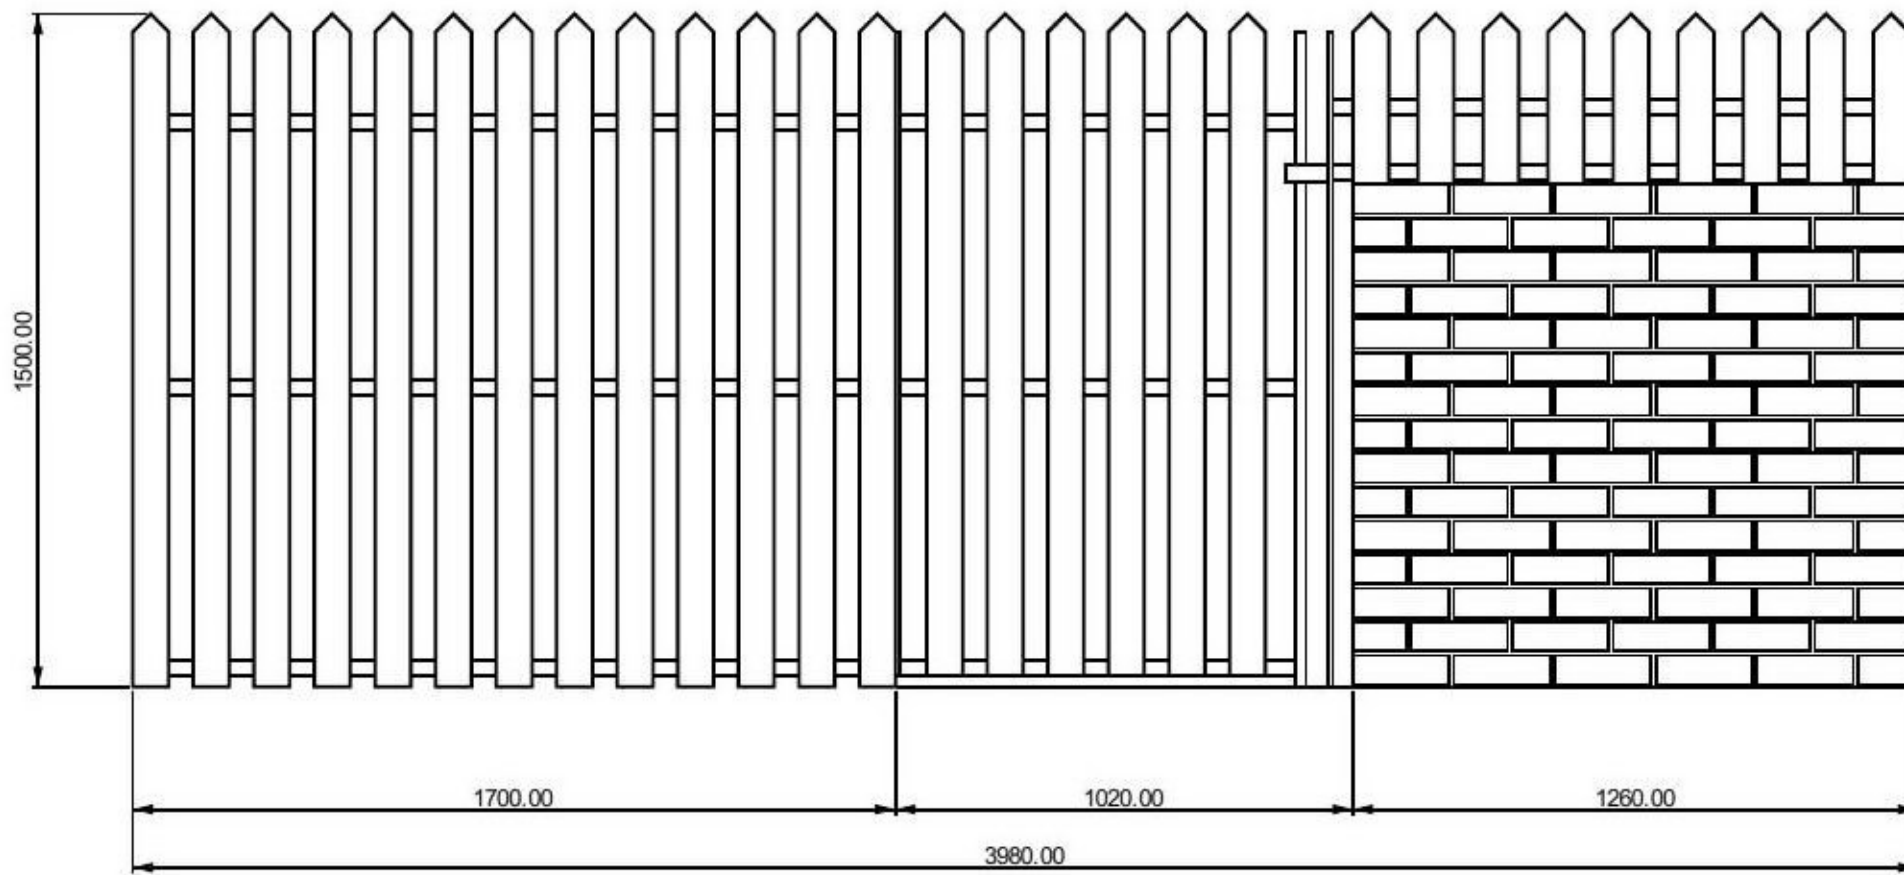

Existing Rear Elevation

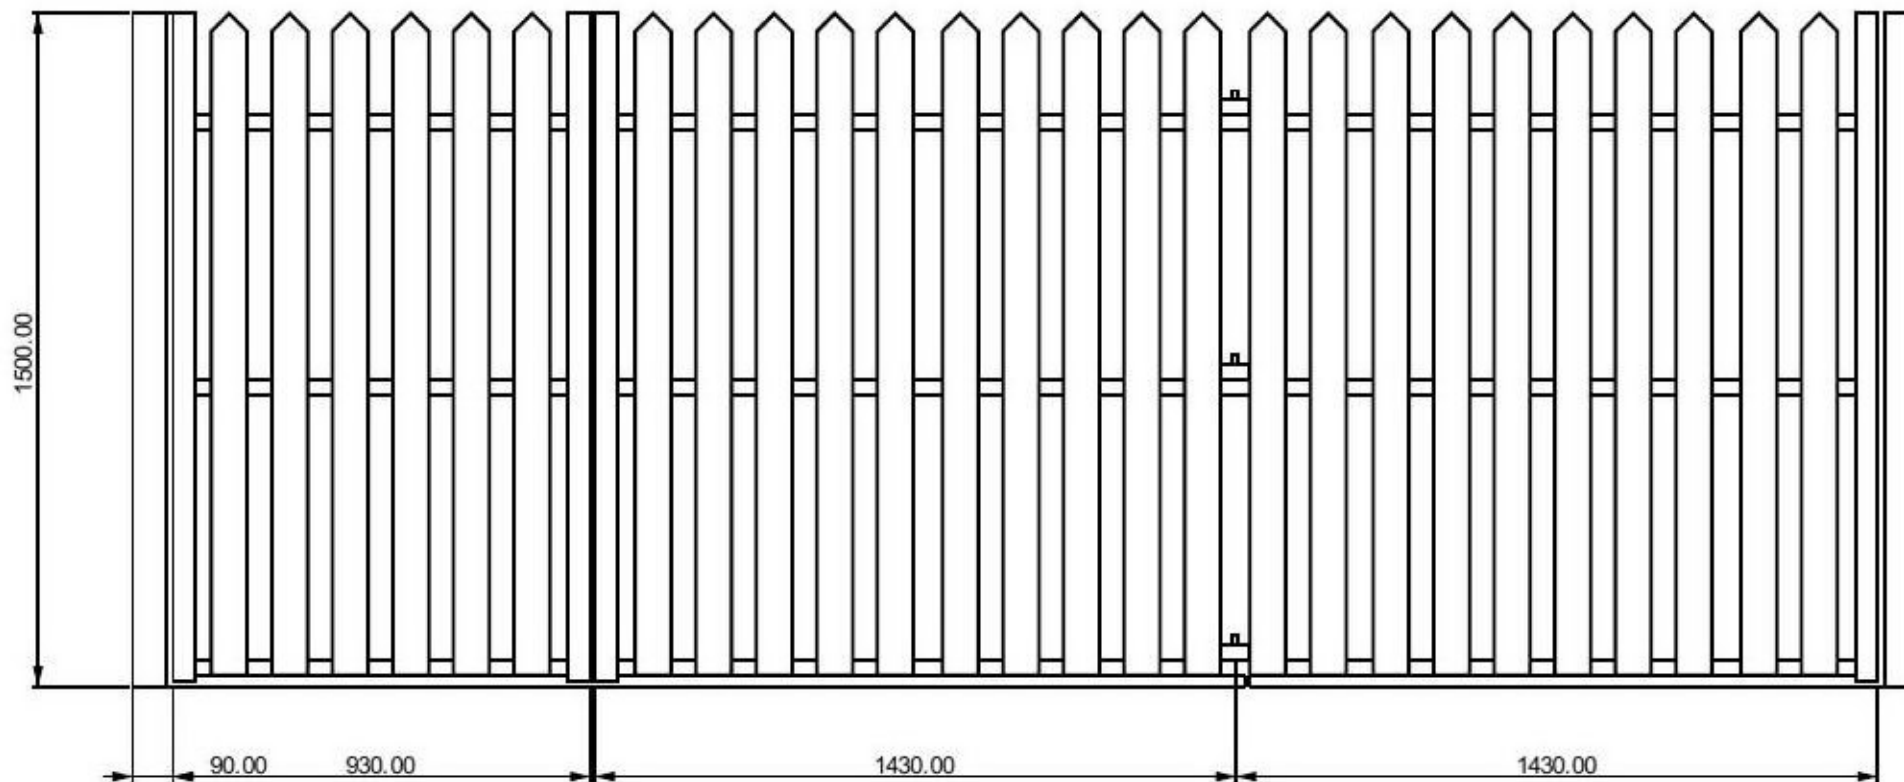

Proposed Rear Elevation

Gates to be fabricated in steel  
Powder-coated green  
RAL 6005

One single gate &  
one bi-fold gate.