




FRONT ELEVATION

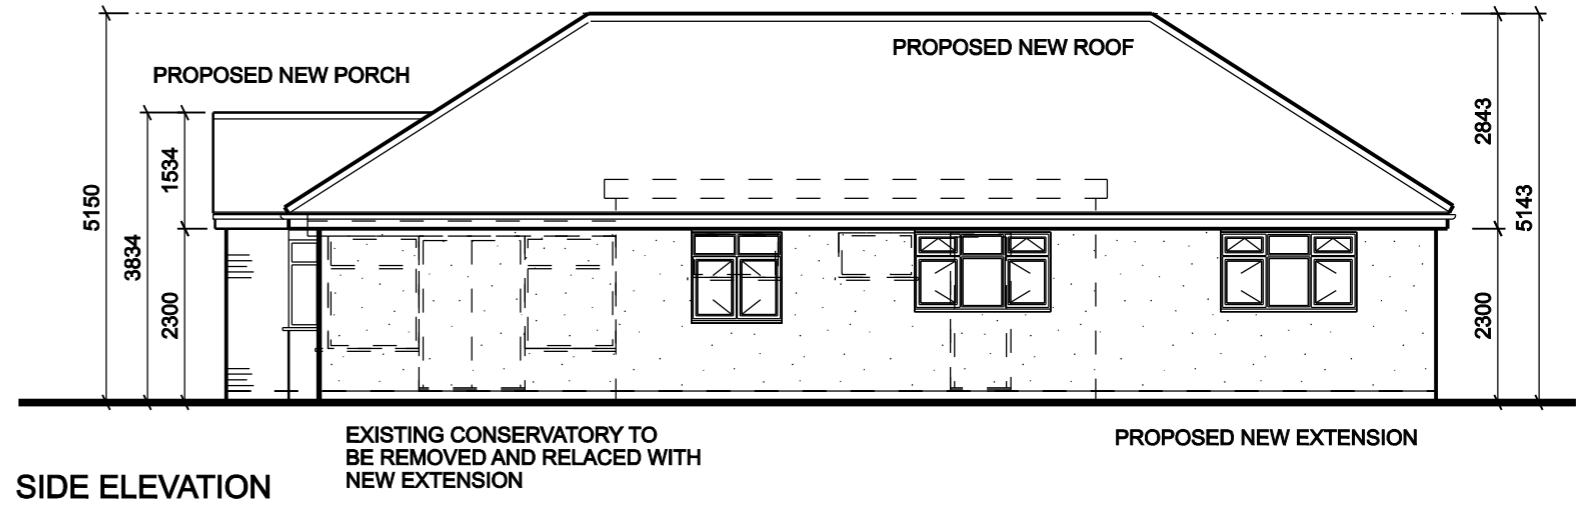


SIDE ELEVATION

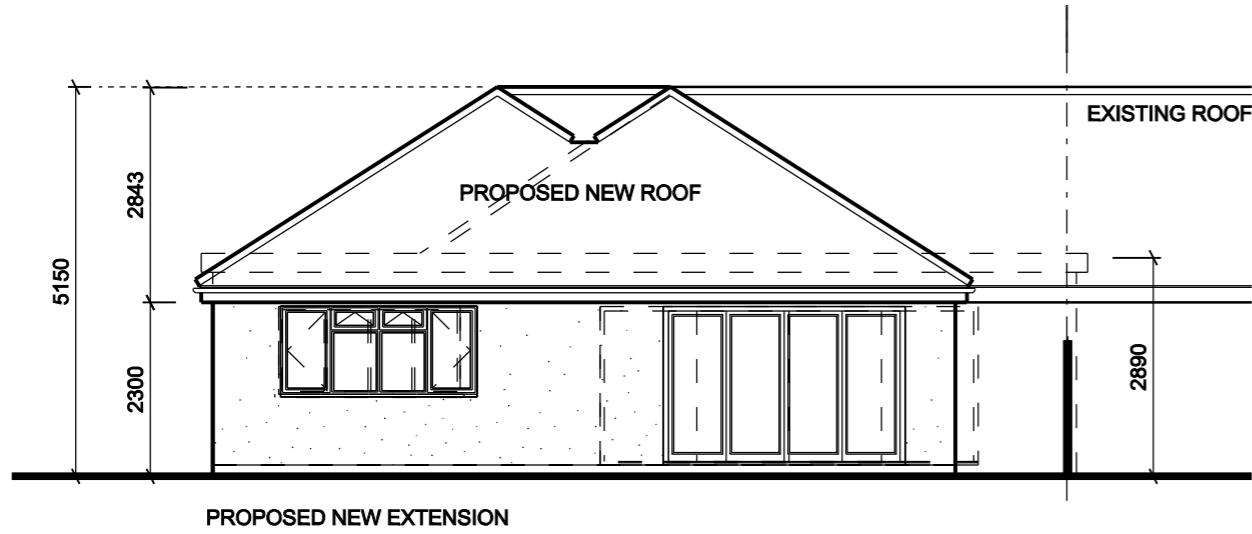

REAR ELEVATION

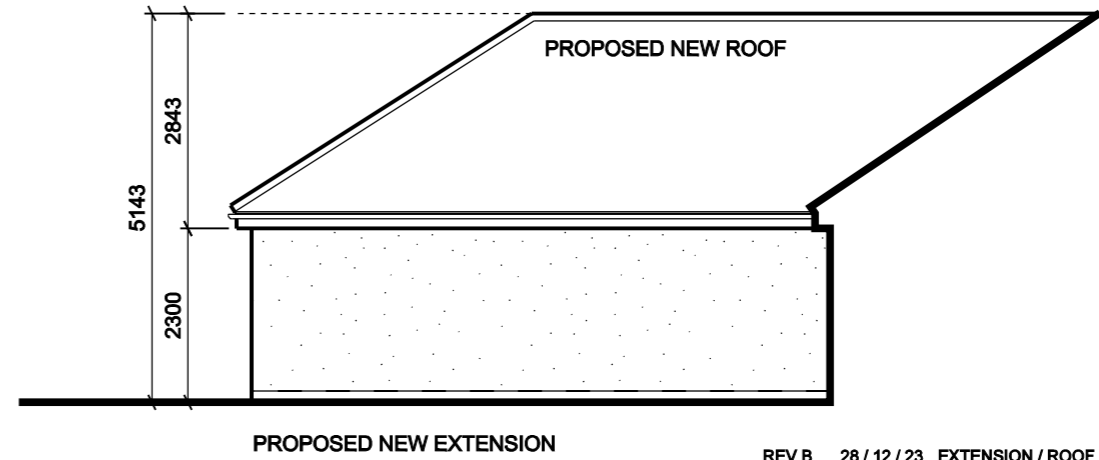

SIDE ELEVATION

 

PROPOSED ELEVATIONS (SCALE - 1:100)


REV B	28 / 12 / 23	EXTENSION / ROOF DESIGN AMENDED
REV A	26 / 10 / 23	ROOF DESIGN AMENDED
revision	date	amendment

Client:
MR R ATKINS
 45 GIFFORDS CROSS AVENUE CORRINGHAM
 STANFORD-LE-HOPE SS17 7NH

Drawing Title:
PROPOSED ELEVATIONS

Scale: AS SHOWN @ A3 Drawing No: E.1910 - 23 - 06 B Date: SEPTEMBER 2023

Richard Edwards Associates
*Chartered Building Engineers Building Surveyors
 Chartered Environmentalists*



RICS TEL : 07714 324285
 Email : redwardsassoc@aol.com

This drawing is copyright of Richard Edwards Associates and should only be reproduced with their express permission.
 Work to figured dimensions only