




Cemsex 'Big Six' fibre cement roof sheets

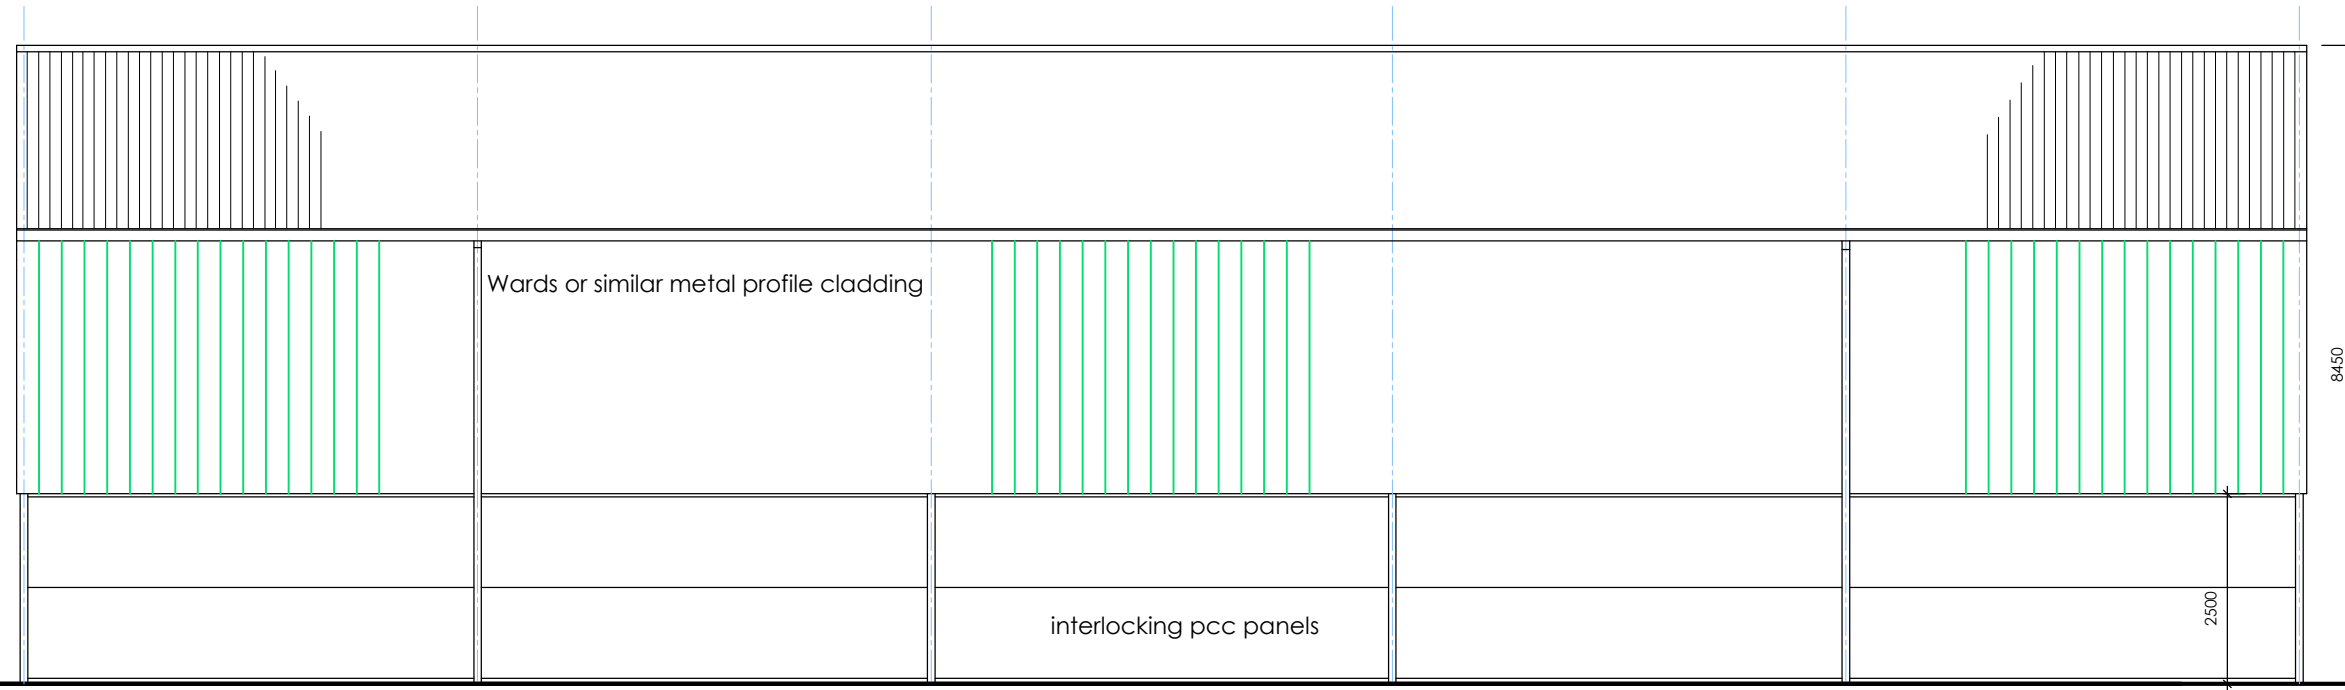



North and South Elevations

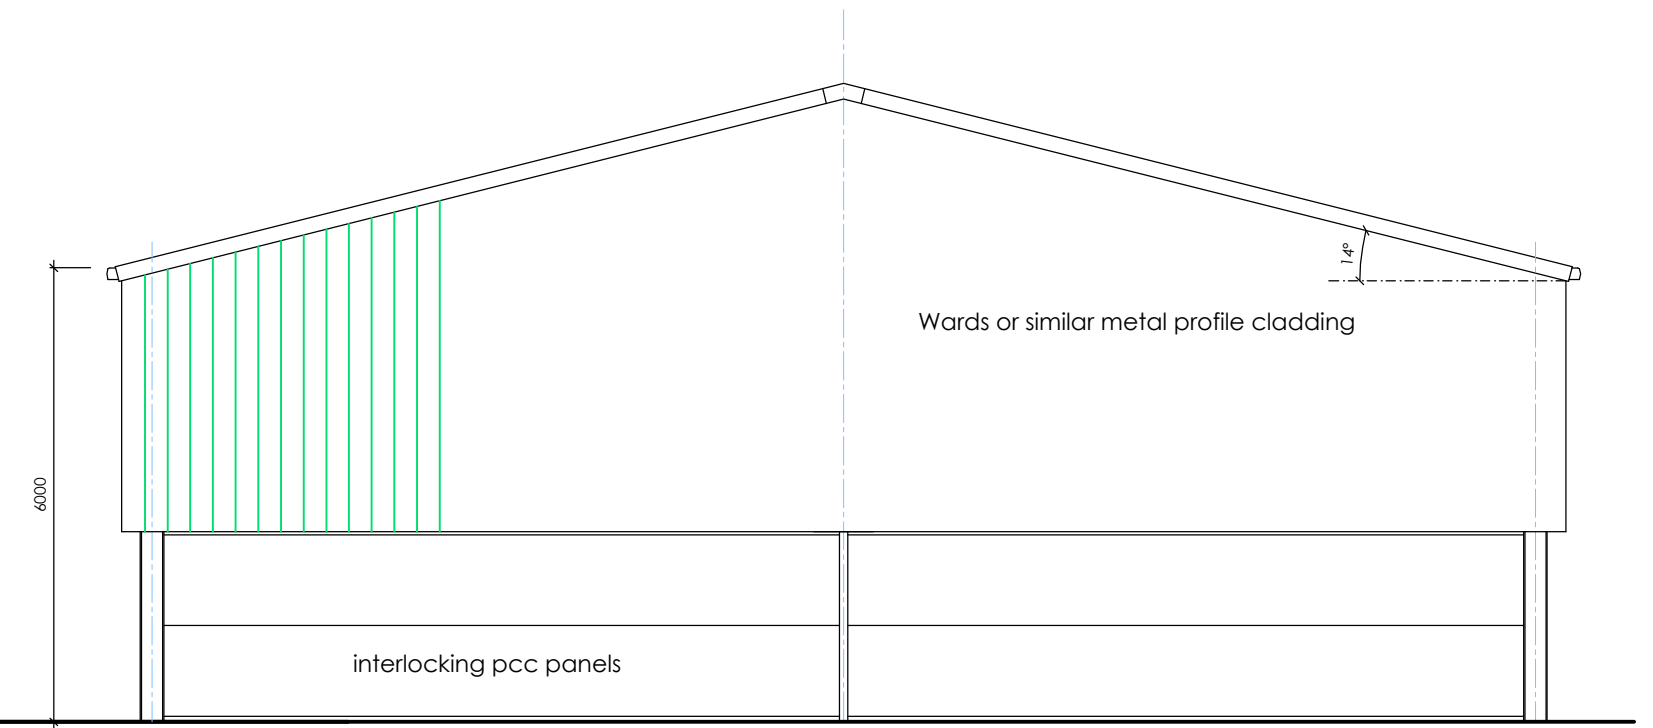

West Elevation

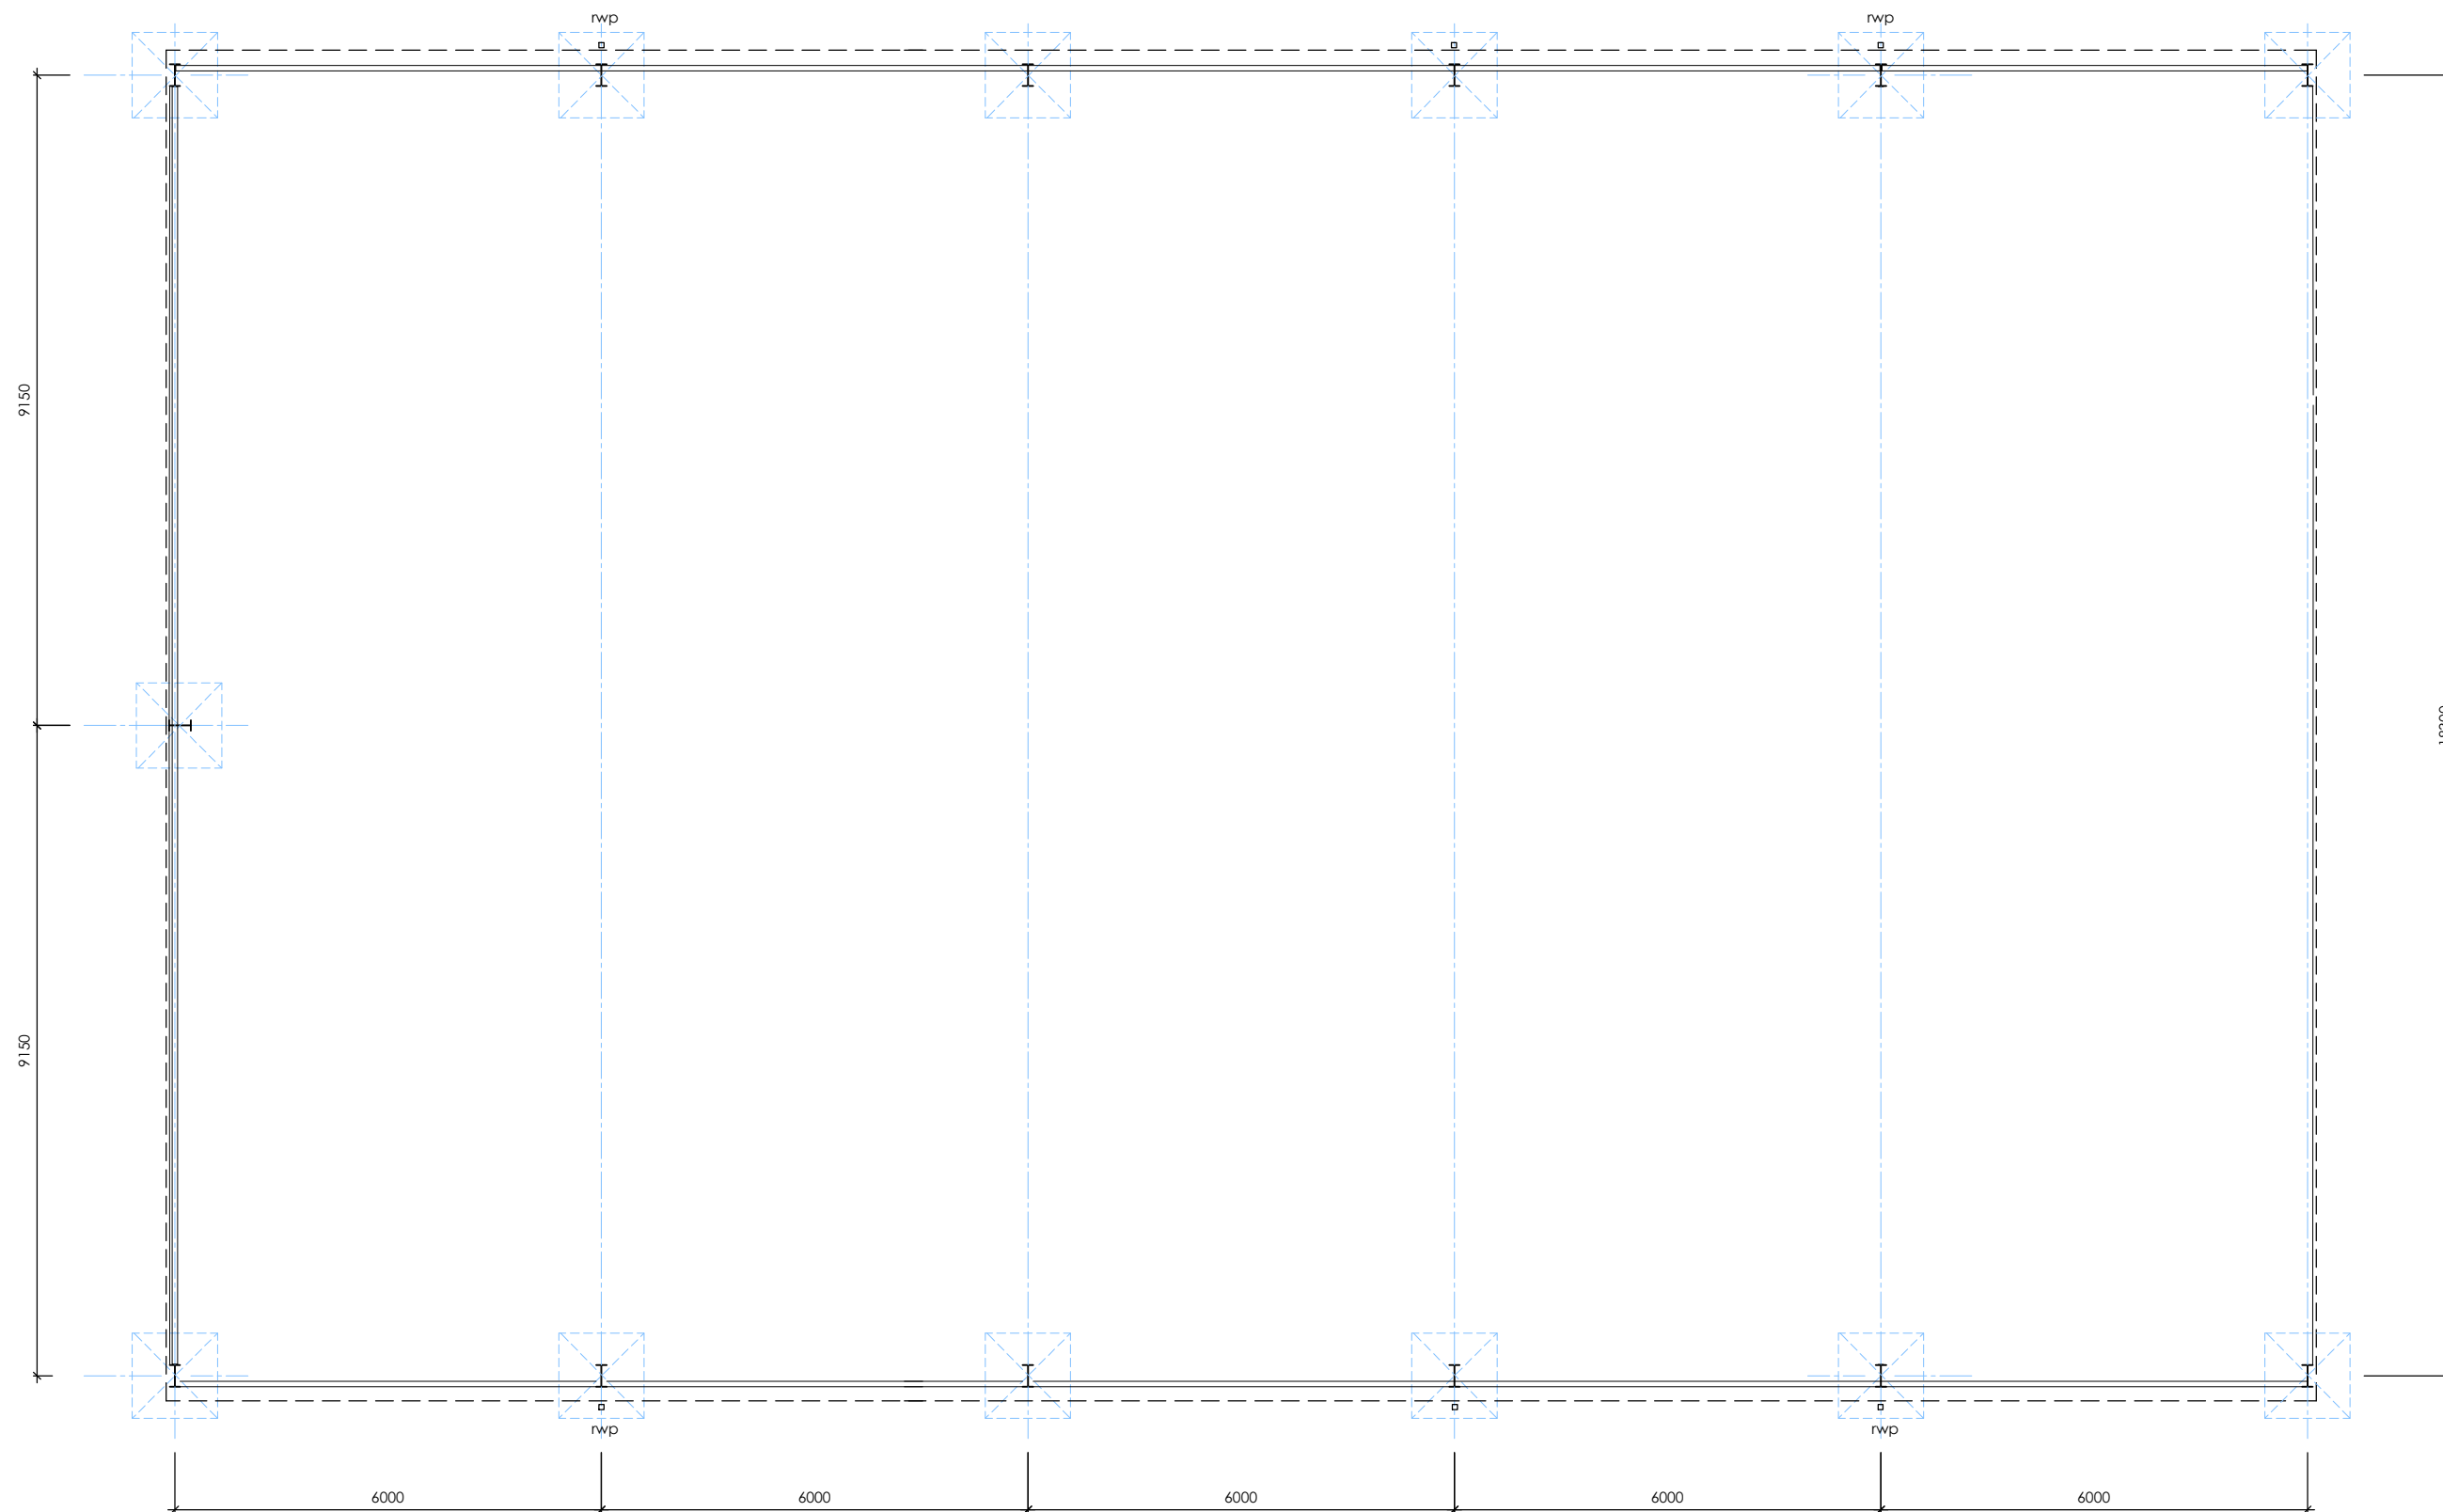

GROUND FLOOR PLAN

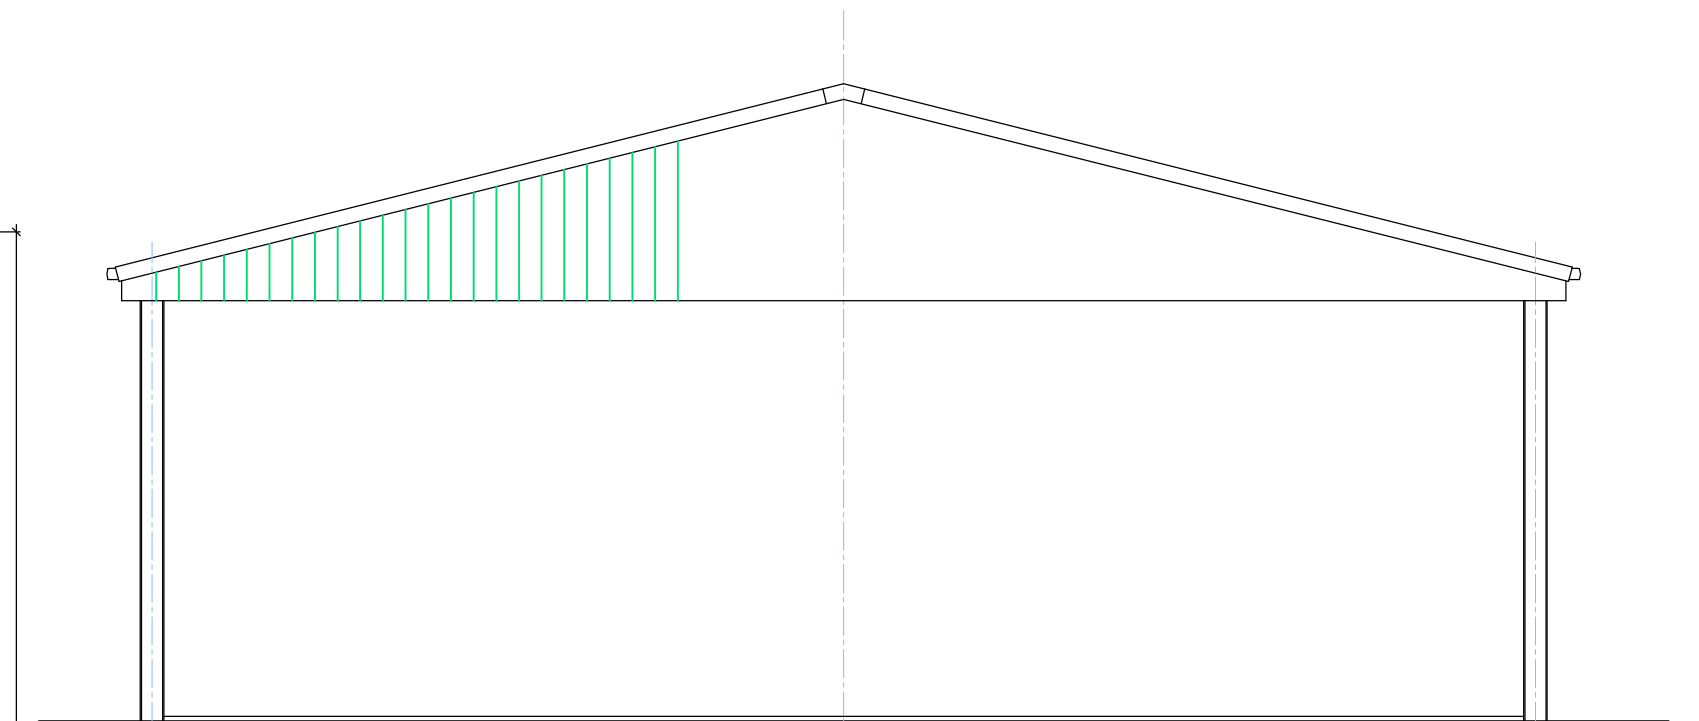 

East Elevation (open fronted)

Project	PROPOSED PORTAL FRAMED AGRICULTURAL BUILDING FOR STORAGE OF MACHINERY, HAY AND STRAW
Client	MR T. WOODLIFFE
Location	TREVEEN HOUSE MELTONBY ROAD YAPHAM, EAST YORKSHIRE.

Drawing No. 1023 / 1668 / 02

Scales 1:100

Date

R. C. Donkin & Partner
Architectural Services

Tele: 01759 304108

Email: rcd11@hotmail.co.uk

Mob: 07402 026053

42, Sherbuttgate Drive Pocklington York.YO42 2EL