



NOTES:  
 1. DO NOT SCALE FROM THIS DRAWING  
 2. THESE DRAWINGS ARE FOR PLANNING PURPOSES ONLY  
 3. ALL DRAWINGS SHOULD BE CHECKED BY A CONTRACTOR BEFORE CONSTRUCTION BEGINS

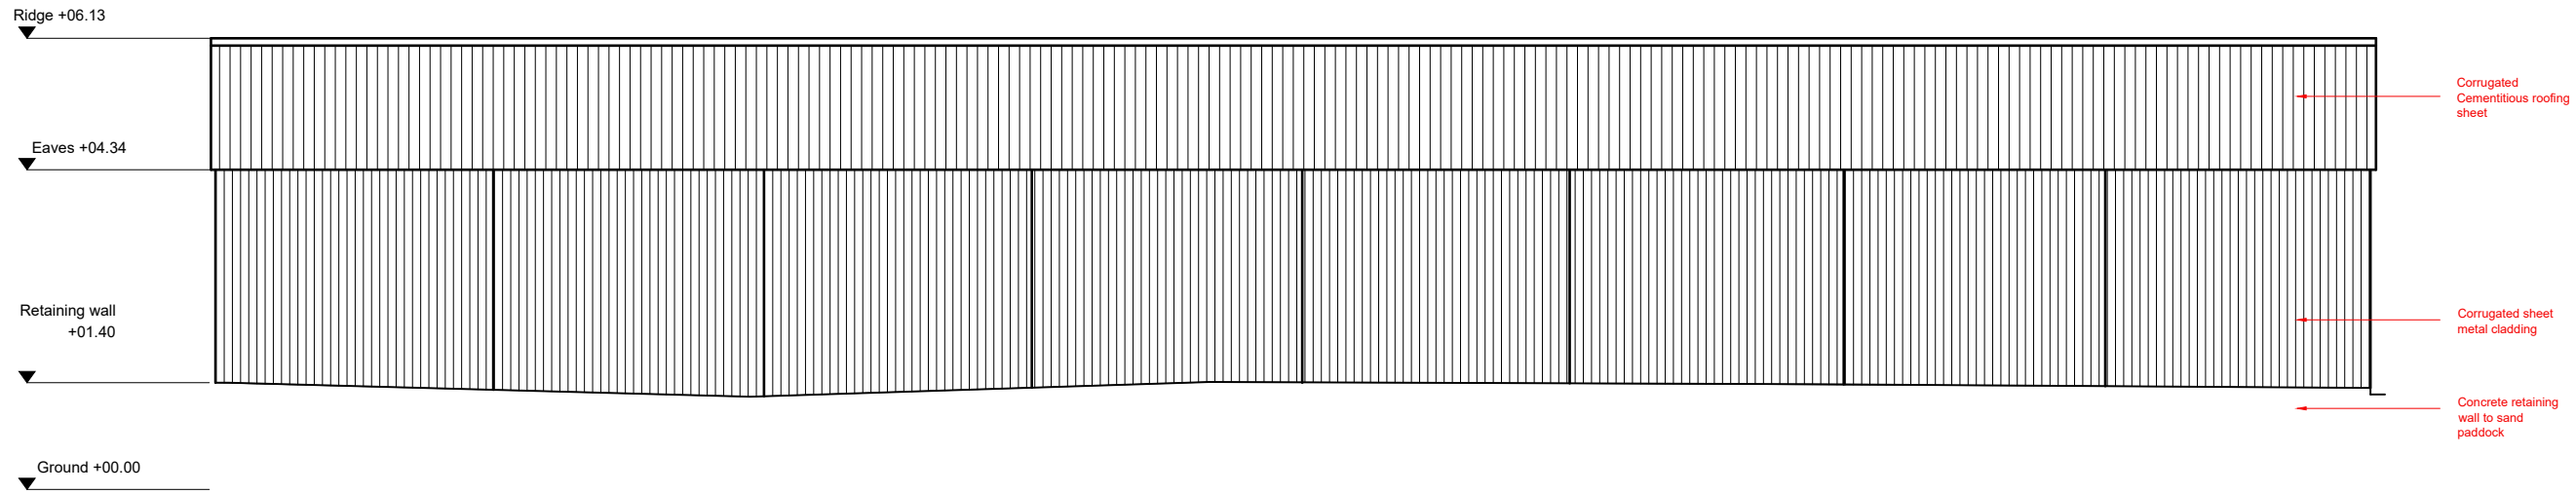

NORTH ELEVATION

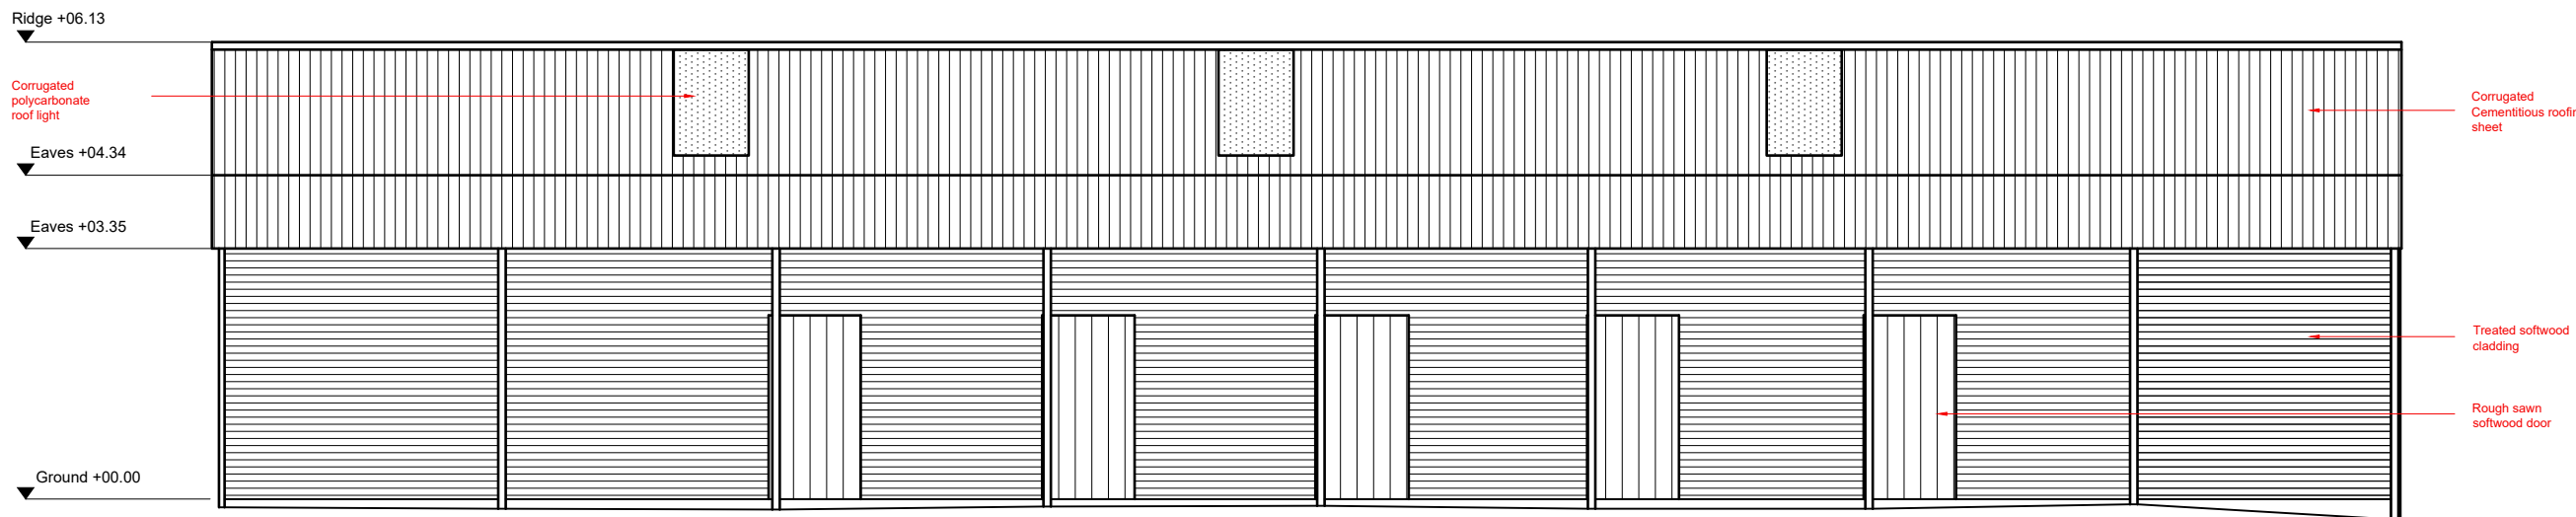

SOUTH ELEVATION

A.004  
 EXISTING  
 ELEVATIONS NORTH & SOUTH  
 Scale: 1:100



BY	DATE	DESCRIPTION	REV
<b>PLANIT CONSULTING</b> <small>3 Innovation Place, Godalming, GU7 1JX            t: 01483 418733 info@planitconsulting.co.uk            www.planitconsulting.co.uk</small>			

CLIENT:		
PROJECT: Ponds House Farm, Ponds Lane, GU5 9JL		
DRAWING TITLE: Existing Elevations N&S		
STATUS: Planning		
SCALE: 1:100 @ A3	DATE: 17/06/2022	
DRAWN BY: AC	DRAWING NUMBER: A.004	REVISION: -