


PL Outbuilding Floor Plan
 1 : 100




Building Stone for the summer house
 Chopped Grey Building Stone in varying heights – 2-3", 3-4", 4-5" and 5-6" 125mm bed depth
 Weak mortar mix using white cement and lime.
 Joints flush with general surface of stone, brushed and bagged

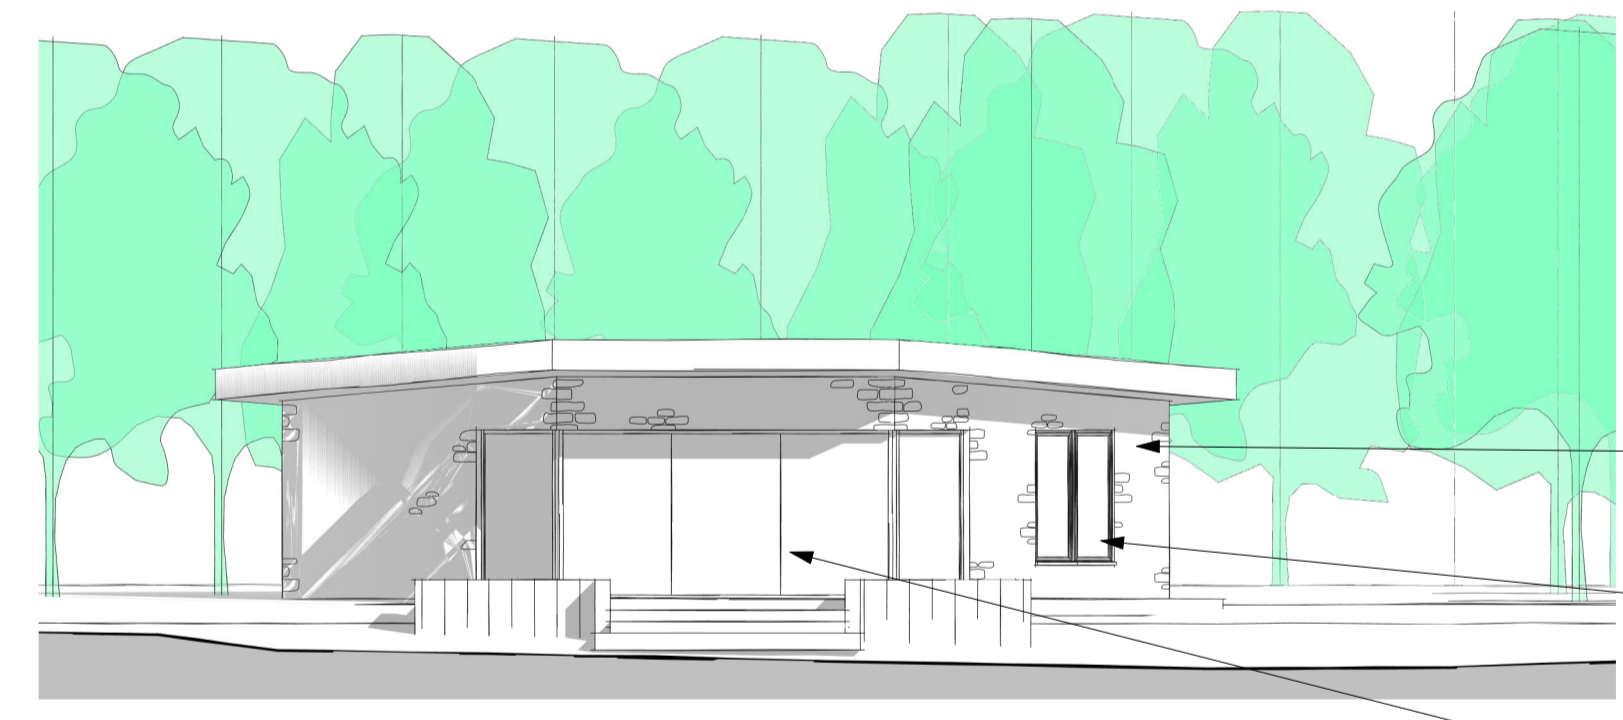


North. East Elevation - As Proposed
 1 : 100



Stone to match existing stone sample panel
 Aluminium casement windows in Basalt Grey (RAL7012)
 Aluminium Screen and doors in Basalt Grey (RAL7012)

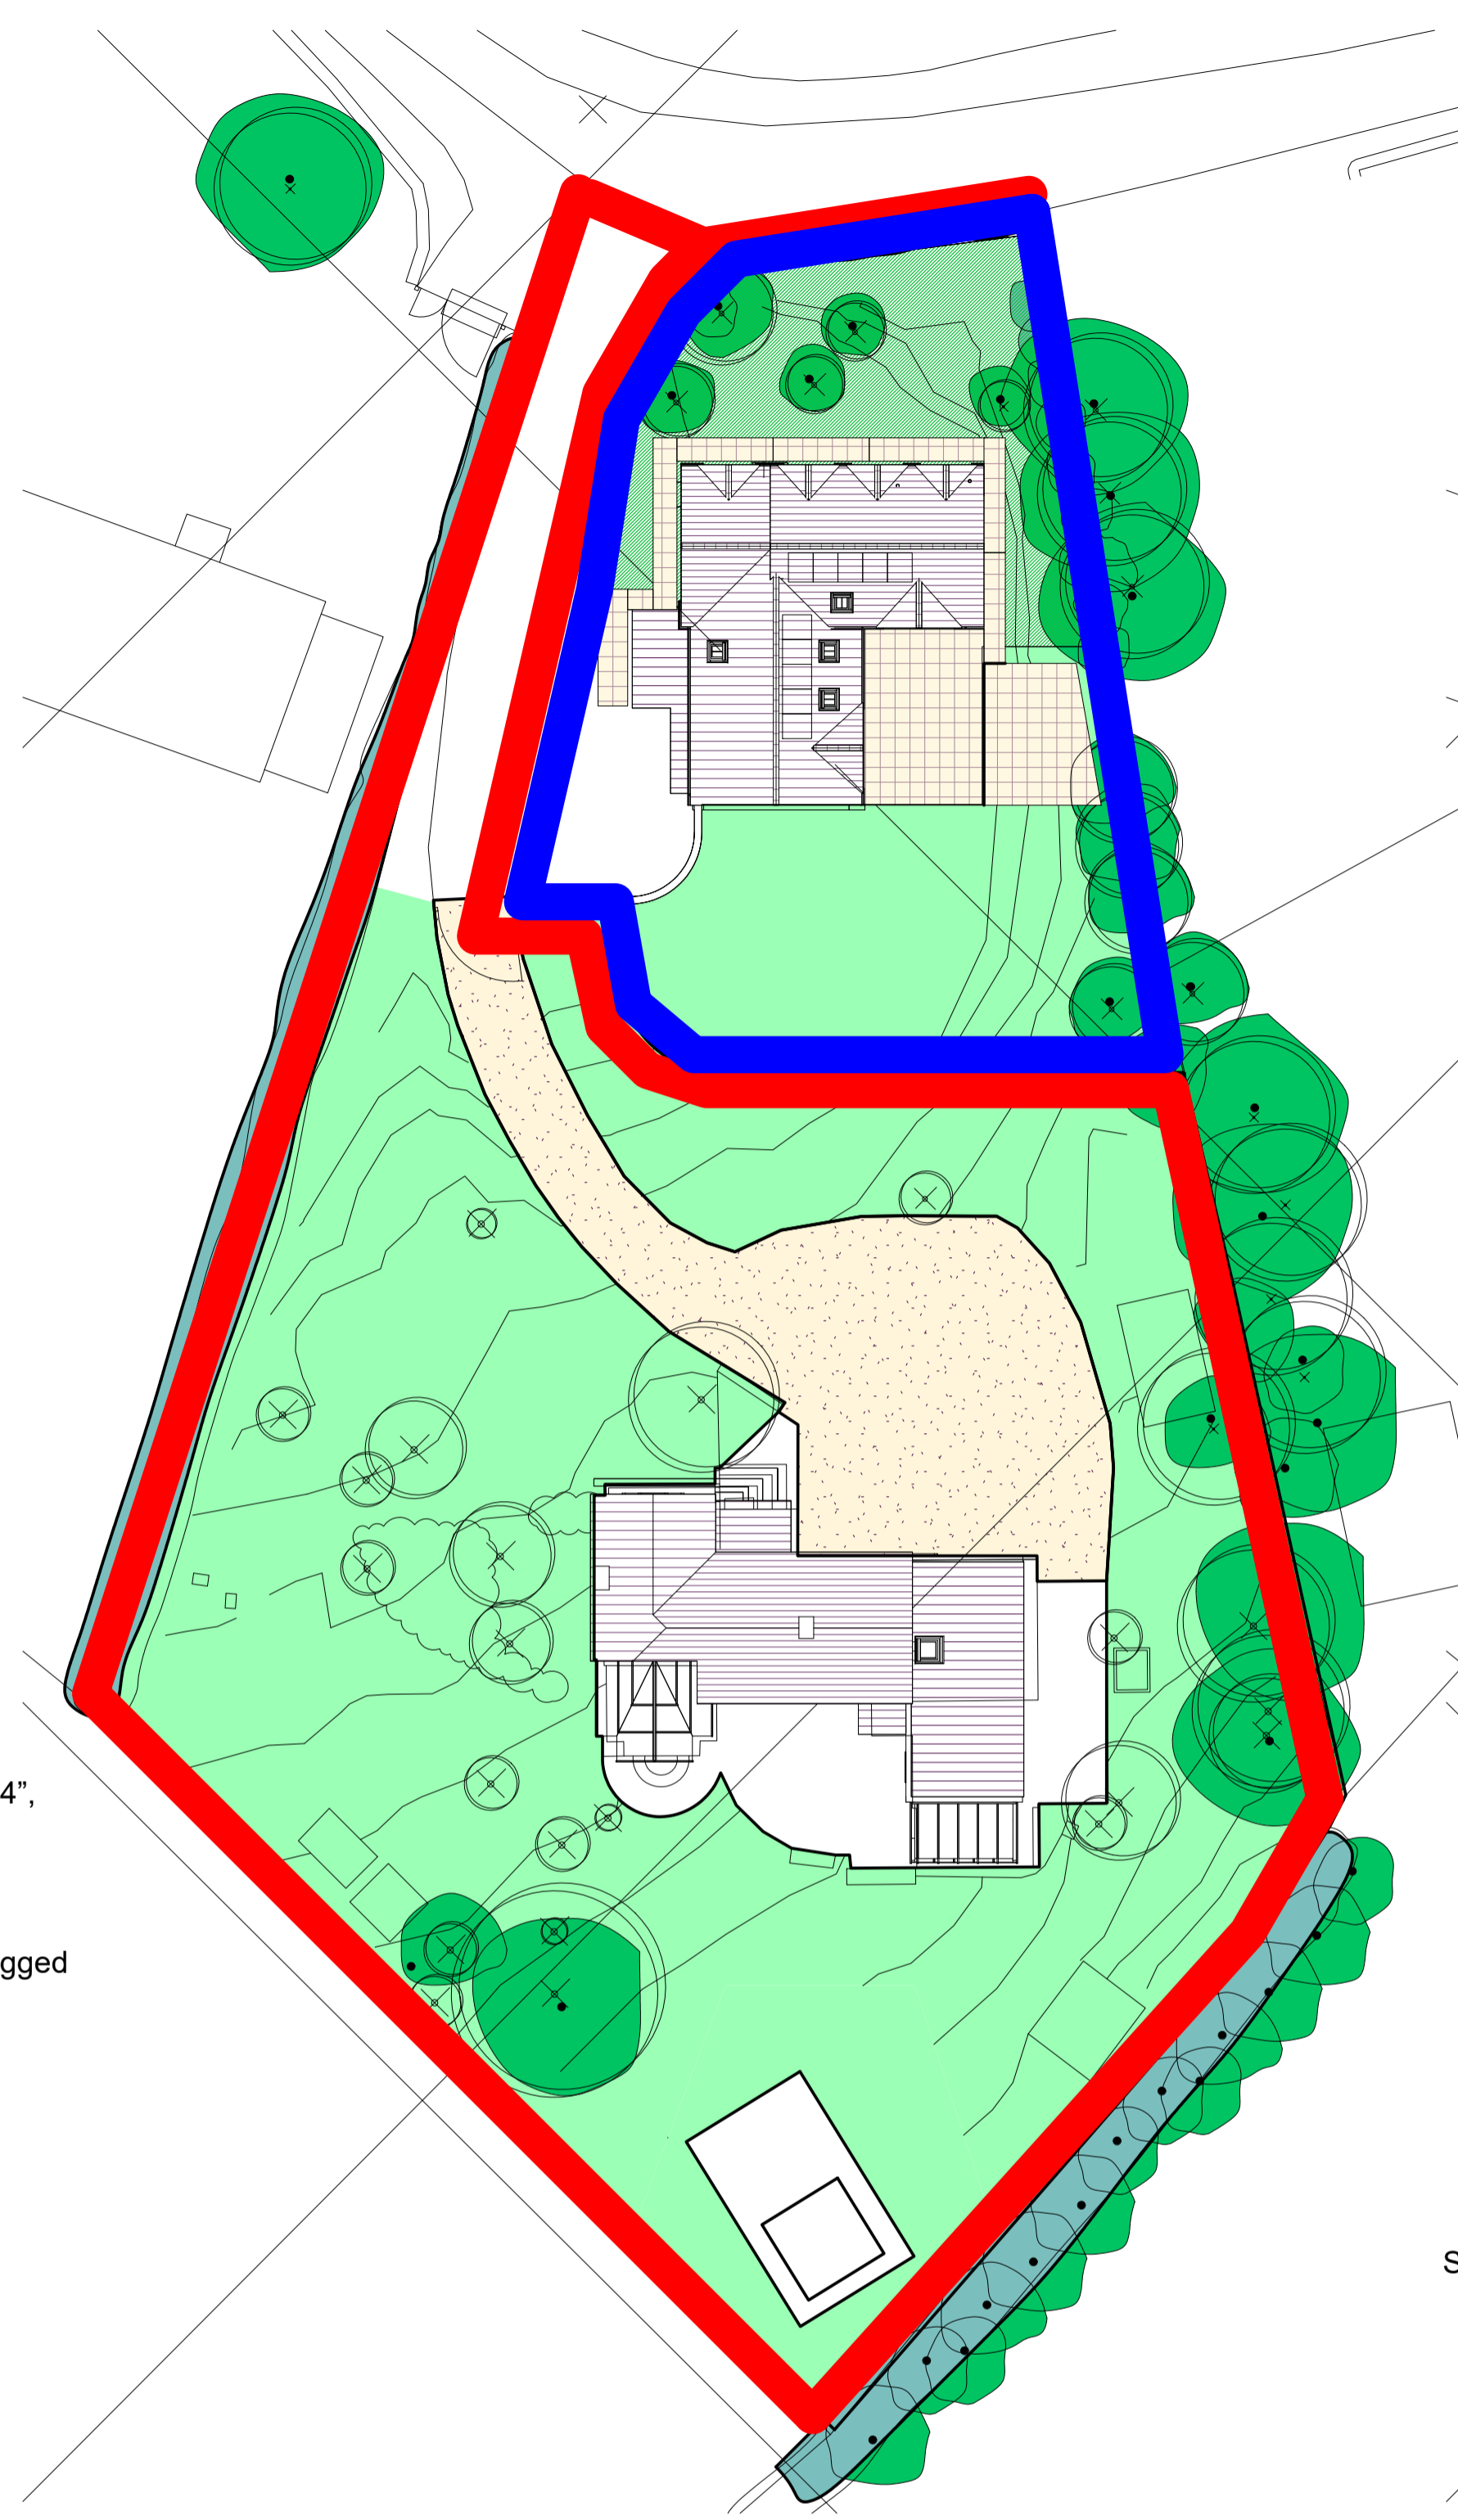

PL Outbuilding Site Plan - As Existing
 1 : 250

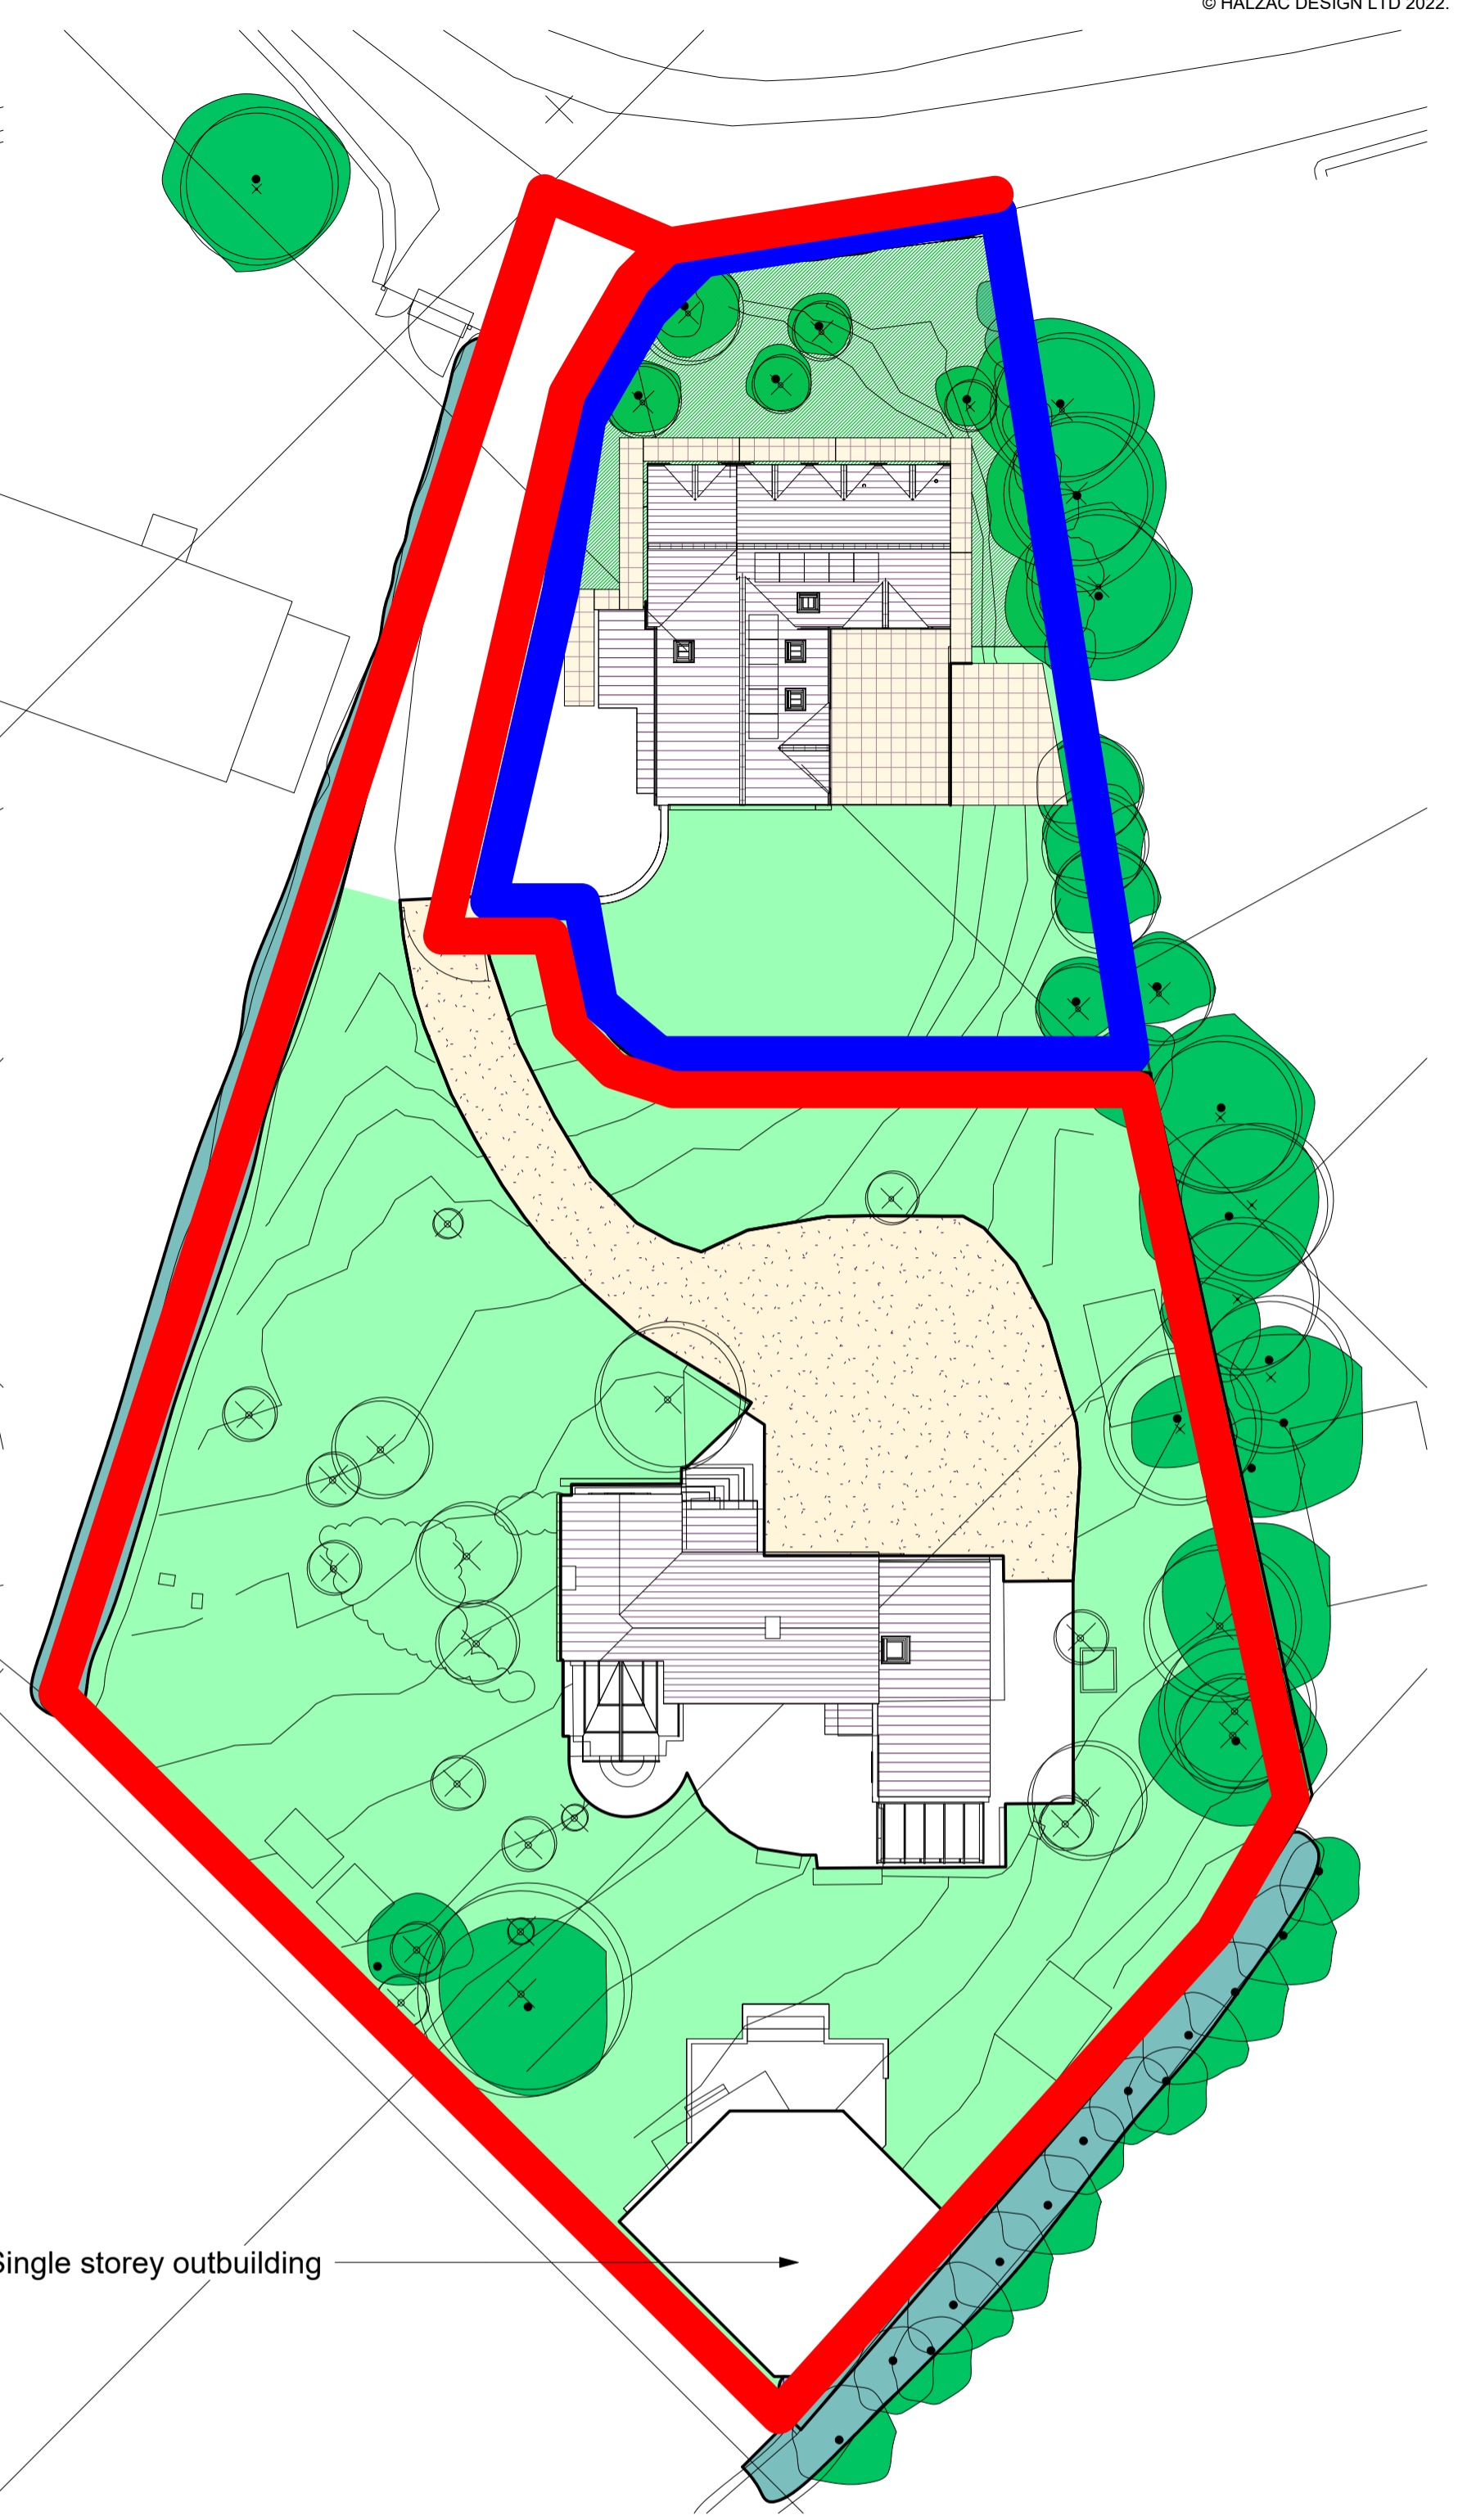

PL Outbuilding Site Plan - As Proposed
 1 : 250

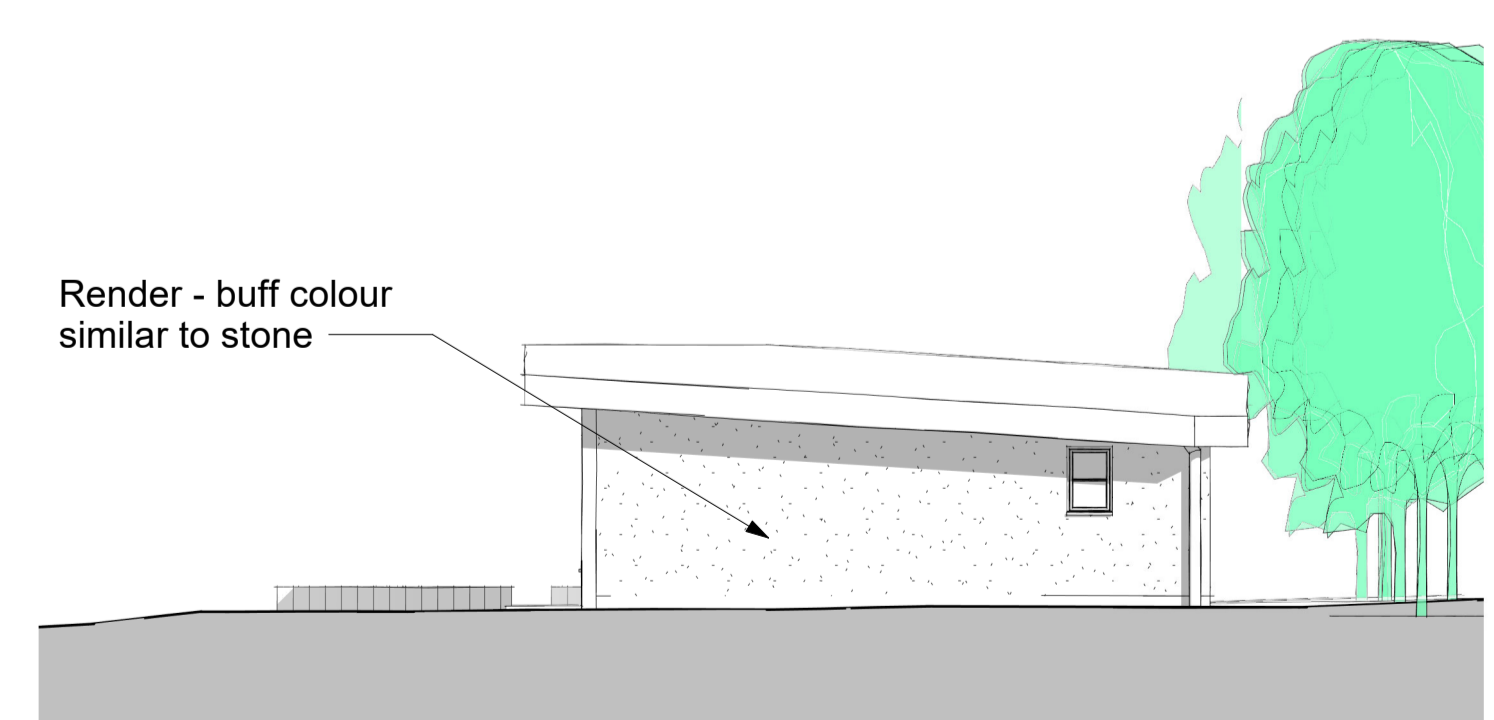 


West Elevation - As Proposed
 1 : 100



East Elevation - As Proposed
 1 : 100




North Elevation - As Proposed
 1 : 100

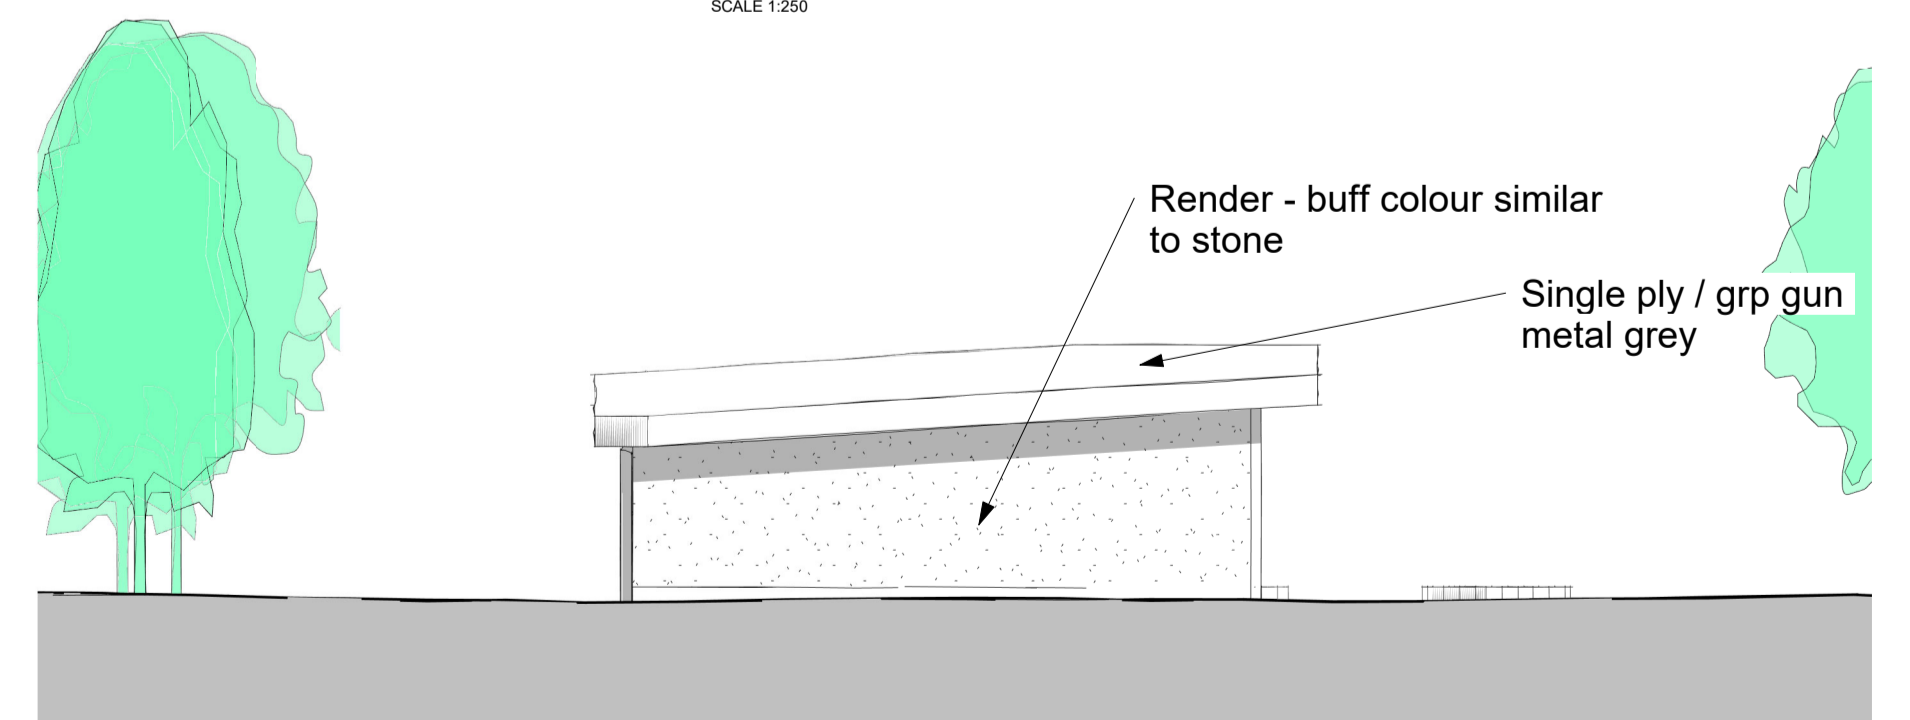

South Elevation - As Proposed
 1 : 100

Render - buff colour similar to stone
 Single ply / grp gun metal grey

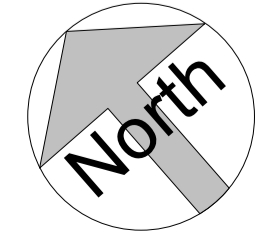

DRAWING NUMBER PREFIXED WITH: EX = EXISTING DRAWINGS, NOT TO BE SCALED EXCEPT FOR PLANNING PURPOSES, BASED ON INFORMATION PROVIDED BY: Client SK = SKETCH DRAWING, INFORMAL DRAWING, NOT FOR OFFICIAL USE, NOT TO BE USED FOR PLANNING PURPOSES, NOT TO BE SCALED. PL = DRAWING TO ACCOMPANY A PLANNING APPLICATION, CAN BE SCALED FOR PLANNING PURPOSES ONLY, NOT FOR CONSTRUCTION (NFC). BR = DRAWING FOR A BUILDING REGULATION APPLICATION AND APPROVAL ONLY, USE GIVEN DIMENSION ONLY, NOT TO BE SCALED, NFC. WD = WORKING DRAWING, INCLUDES ADDITIONAL DETAIL OVER AND ABOVE BR DESIGNATION, USE GIVEN DIMENSION ONLY, NOT TO BE SCALED.	PROJECT TITLE Replacement Summer House, May House The Knoll, Cranham, GL4 8HR Mr & Mrs Masheder		HALZAC DESIGN LTD ARCHITECTURAL DESIGN SERVICE 1 Whitgift Ct, Grange Park, Swindon, SN6 6HQ halzacdsgn@cloud.com halzacdsgn.co.uk 07801070166	
	DRAWING: Plans and Elevations	SCALE @ A1 As Indicated	DATE: Dec'23	DRAWN BY: CR
LATEST REVISION		DRAWING NUMBER PL02		REV: 01