





1
02 EXISTING FRONT ELEVATION
SCALE 1:100 @A3

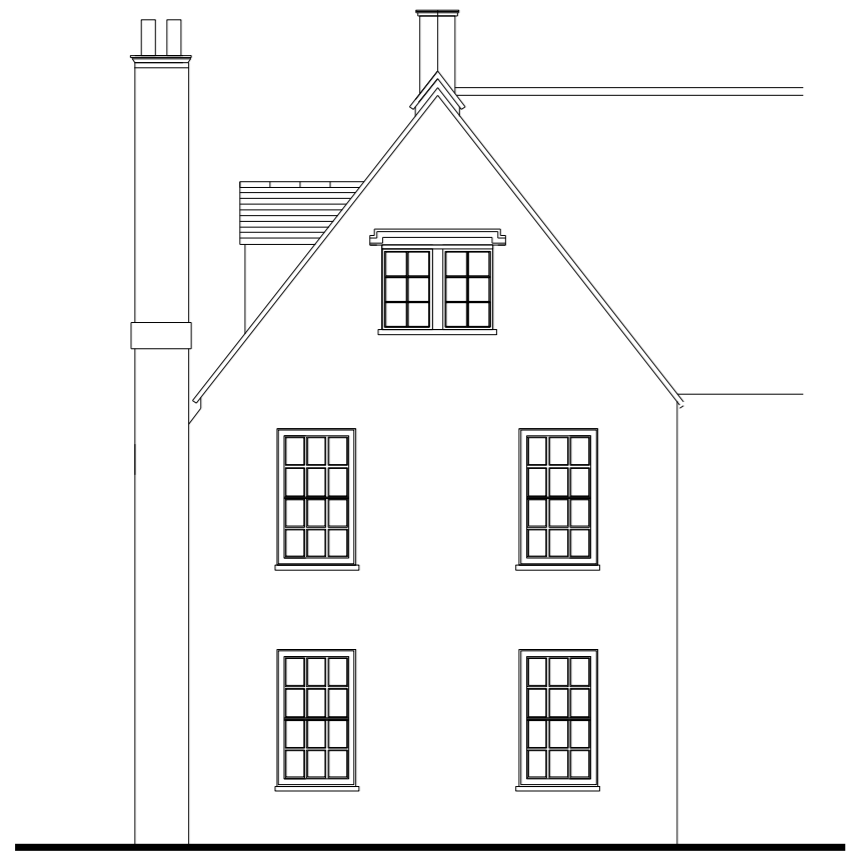

2
02 EXISTING SIDE ELEVATION
SCALE 1:100 @A3



2
02 EXISTING SIDE ELEVATION
SCALE 1:100 @A3

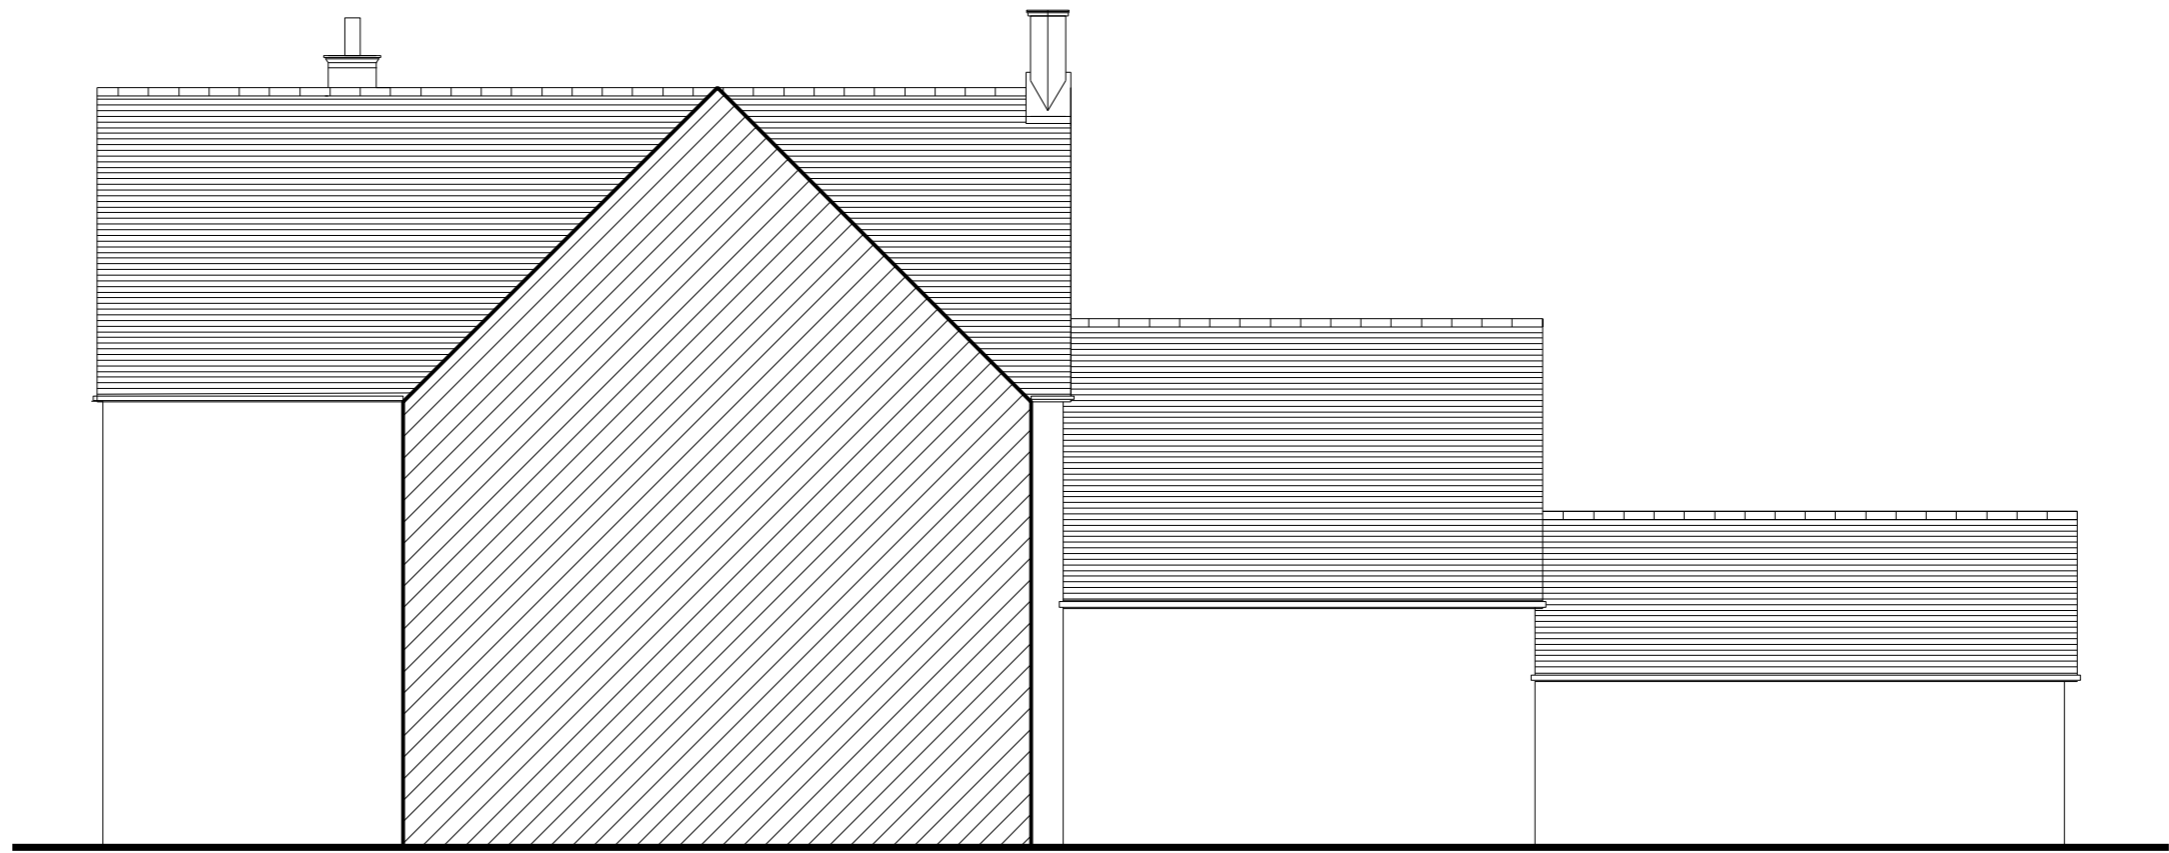

4
02 EXISTING REAR ELEVATION
SCALE 1:100 @A3



EXISTING ELEVATIONS
THE GRANGE

© Crown Copyright Reserved. This drawing is for use only with named site and is copyright.

Drawn by
JW

Drawing No
BC.PR.02

Scale
1:100

Paper size
A2

Date
DECEMBER 2023