



1 PROPOSED GROUND FLOOR
03 SCALE 1:100 @A3

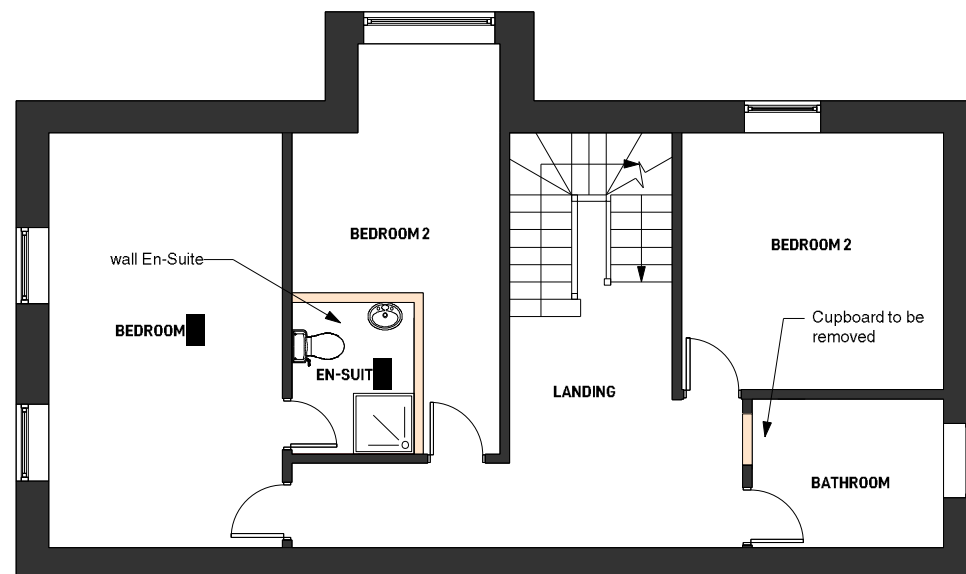

2 PROPOSED FIRST FLOOR
03 SCALE 1:100 @A3

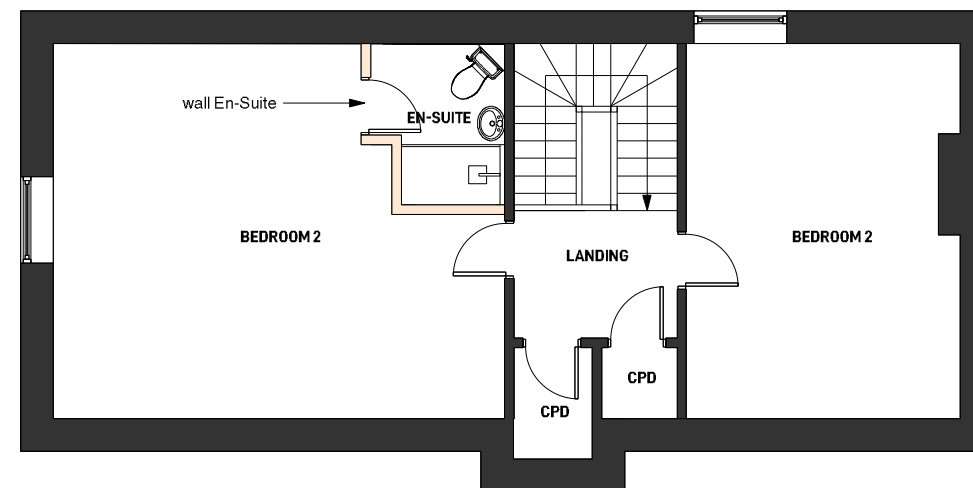

2 PROPOSED SECOND FLOOR
03 SCALE 1:100 @A3



PROPOSED FLOOR PLANS
 THE GRANGE

© Crown Copyright Reserved. This drawing is for use only with named site and is copyright

Drawn by
 JW

Drawing No
 BC.PR.03

Scale
 1:100

Paper size
 A3

Date
 DECEMBER 2023