



1
01 EXISTING GROUND FLOOR
SCALE 1:100 @A3

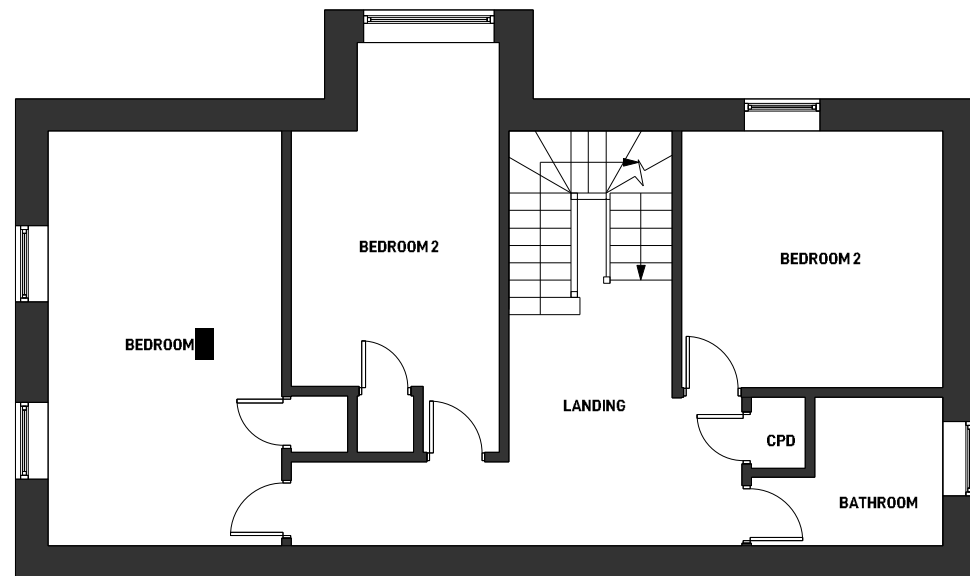

2
01 EXISTING FIRST FLOOR
SCALE 1:100 @A3

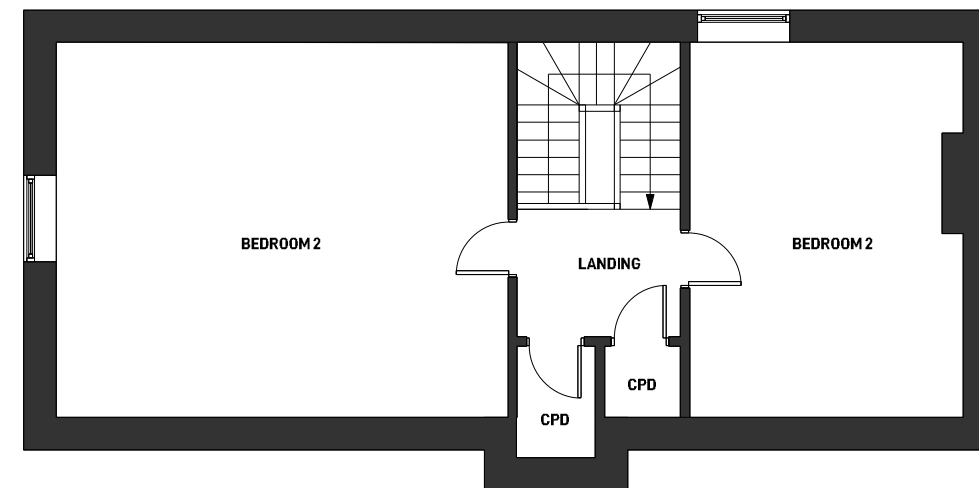

2
01 EXISTING SECOND FLOOR
SCALE 1:100 @A3



EXISTING FLOOR PLANS
THE GRANGE

© Crown Copyright Reserved. This drawing is for use only with named site and is copyright

Drawn by
JW

Drawing No
BC.PR.01

Scale
1:100

Paper size
A3

Date
DECEMBER 2023