




1 PROPOSED FRONT ELEVATION  
04 SCALE 1:100 @A3


New double doors  
and glass top light above



2 PROPOSED SIDE ELEVATION  
04 SCALE 1:100 @A3

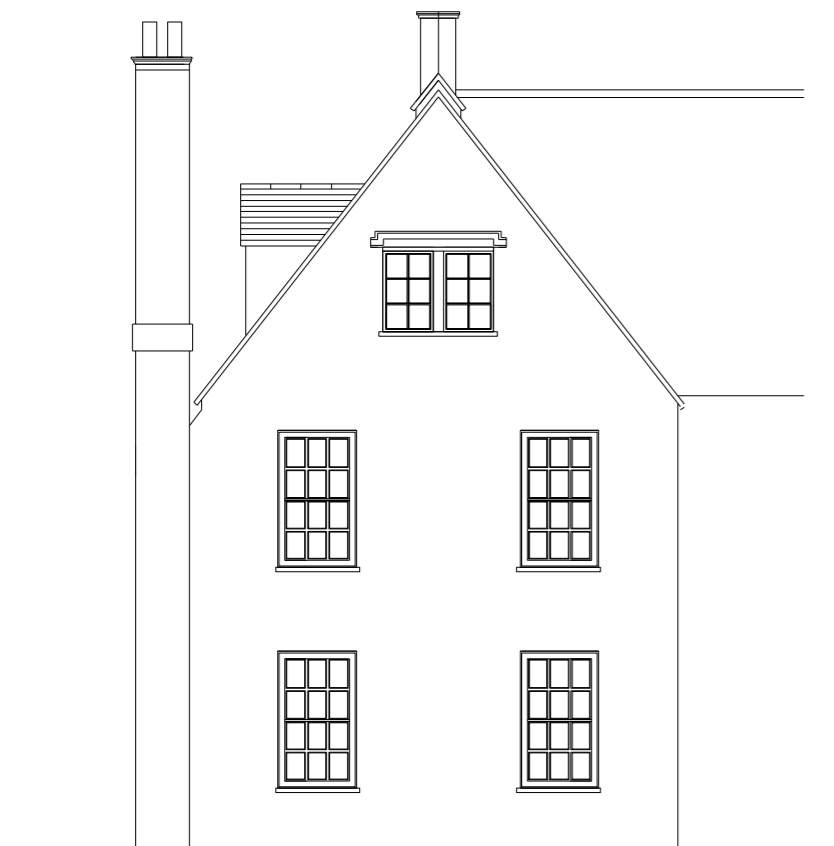

2 PROPOSED SIDE ELEVATION  
04 SCALE 1:100 @A3

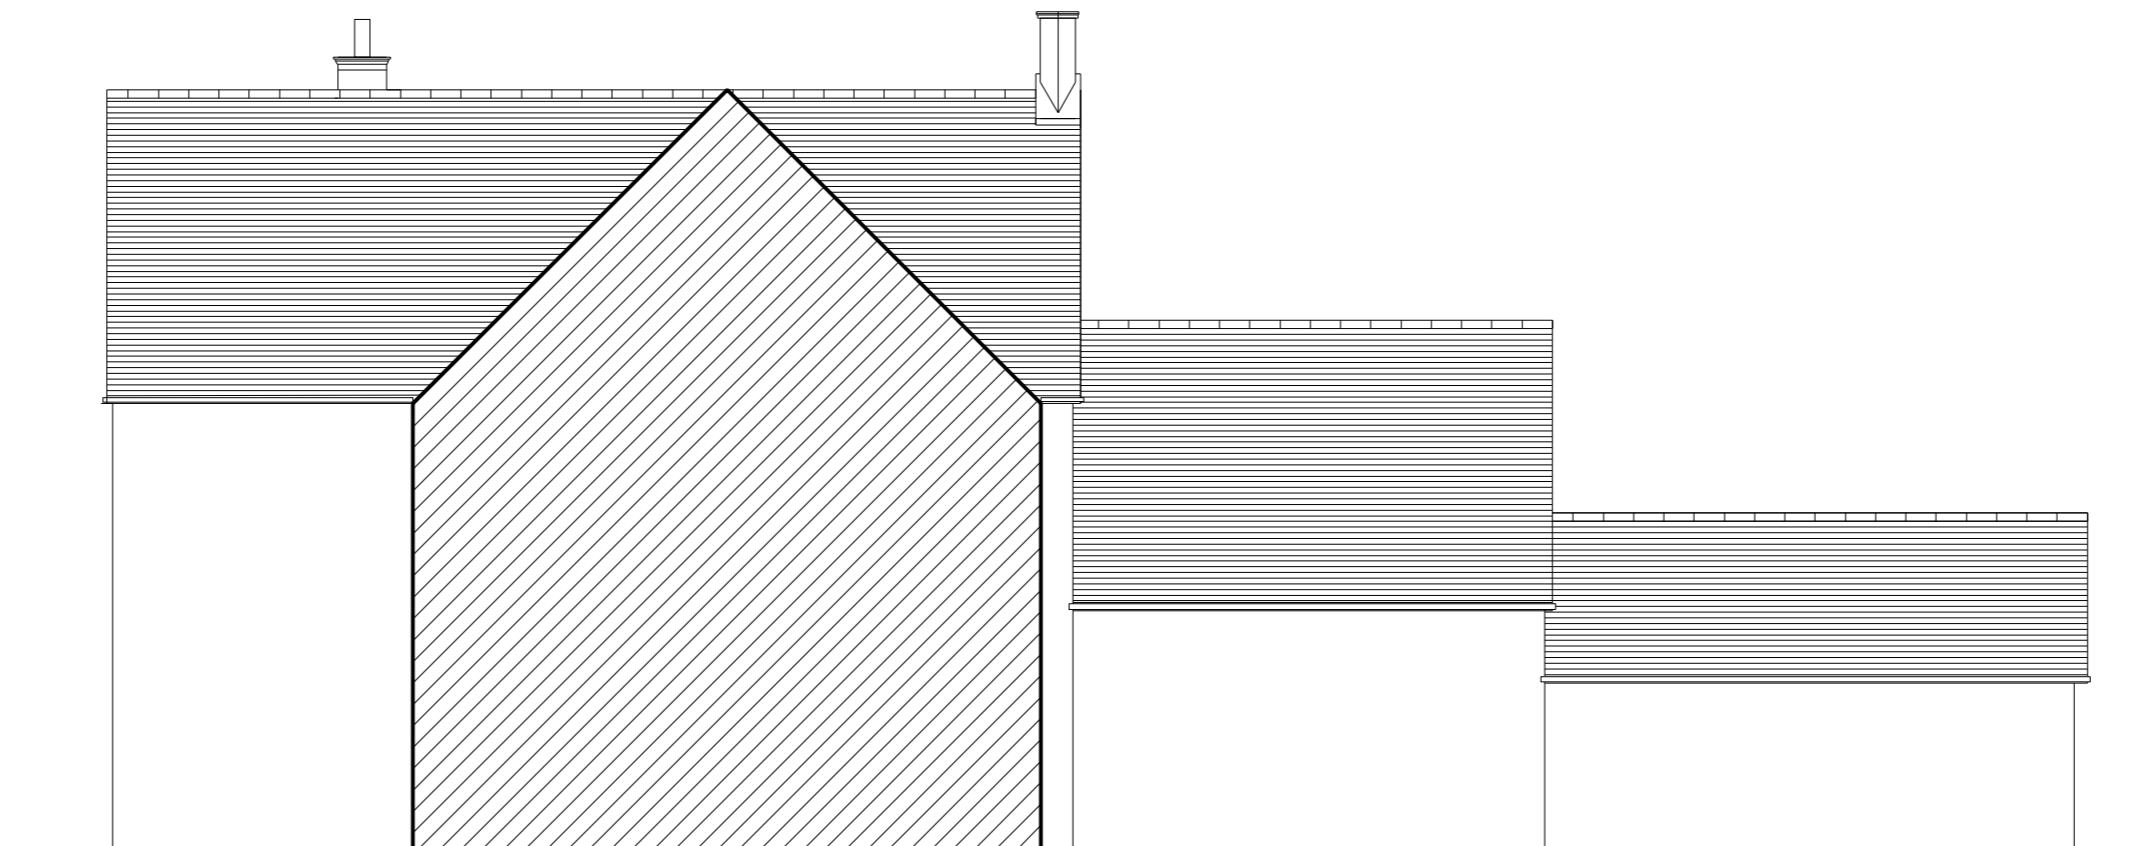

4 PROPOSED REAR ELEVATION  
04 SCALE 1:100 @A3



PROPOSED ELEVATIONS  
THE GRANGE

© Crown Copyright Reserved. This drawing is for use only with named site and is copyright.

Drawn by JW

Drawing No BC.PR.04

Scale 1:100

Paper size A2

Date DECEMBER 2023