




PROPOSED NORTH WEST ELEVATION  
Scale 1:100

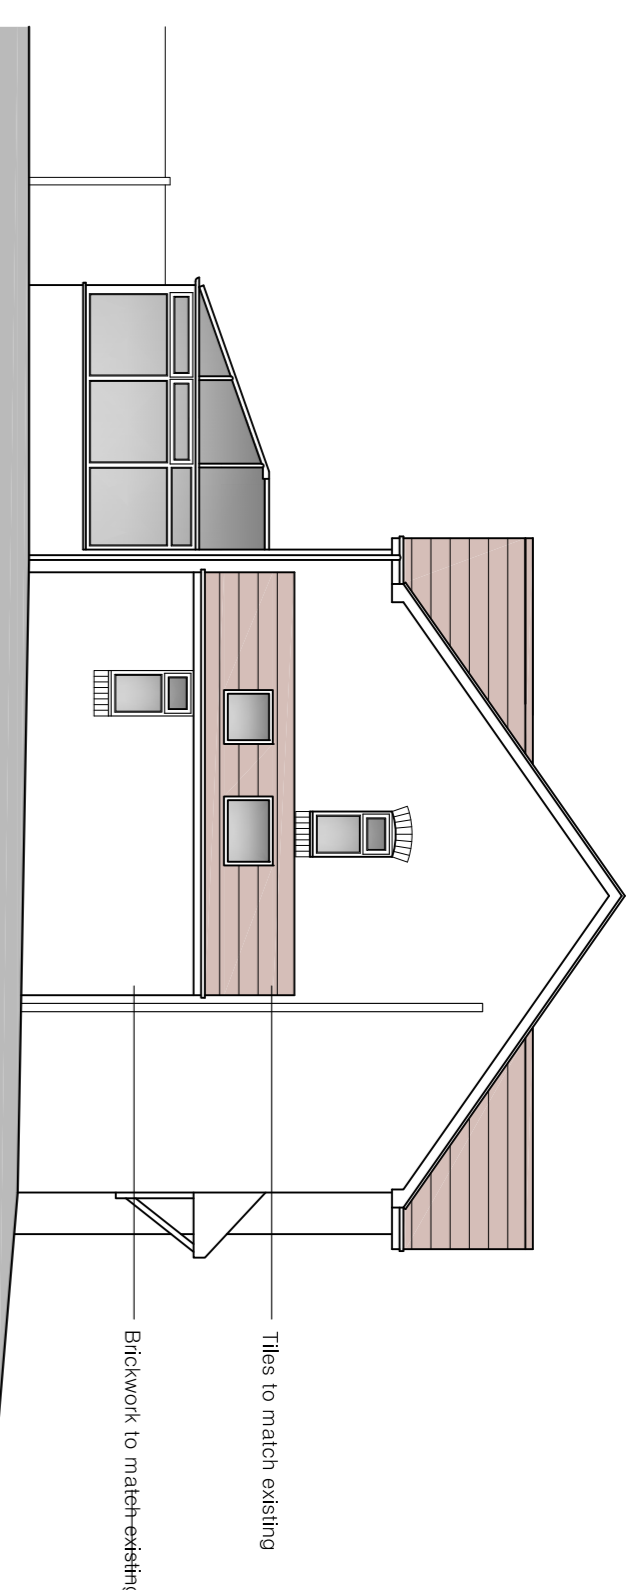


PROPOSED SOUTH WEST ELEVATION  
Scale 1:100

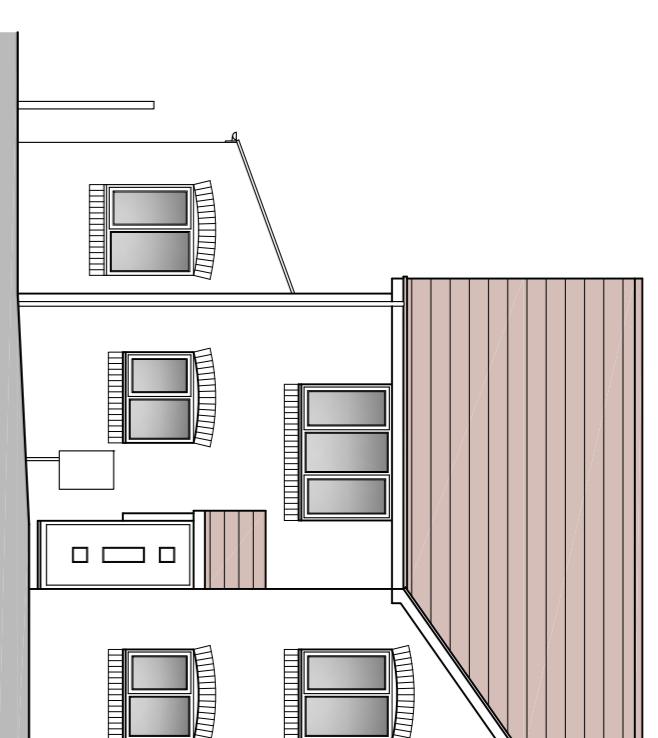


PROPOSED SOUTH EAST ELEVATION  
Scale 1:100

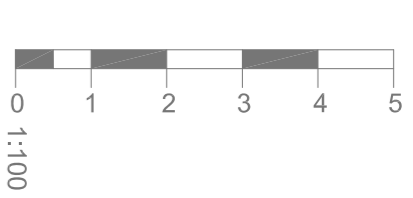



0 1 2 3 4 5  
1:100

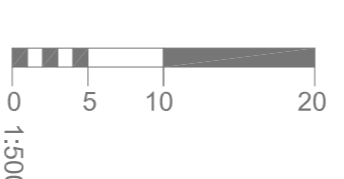


0 5 10 20  
1:500

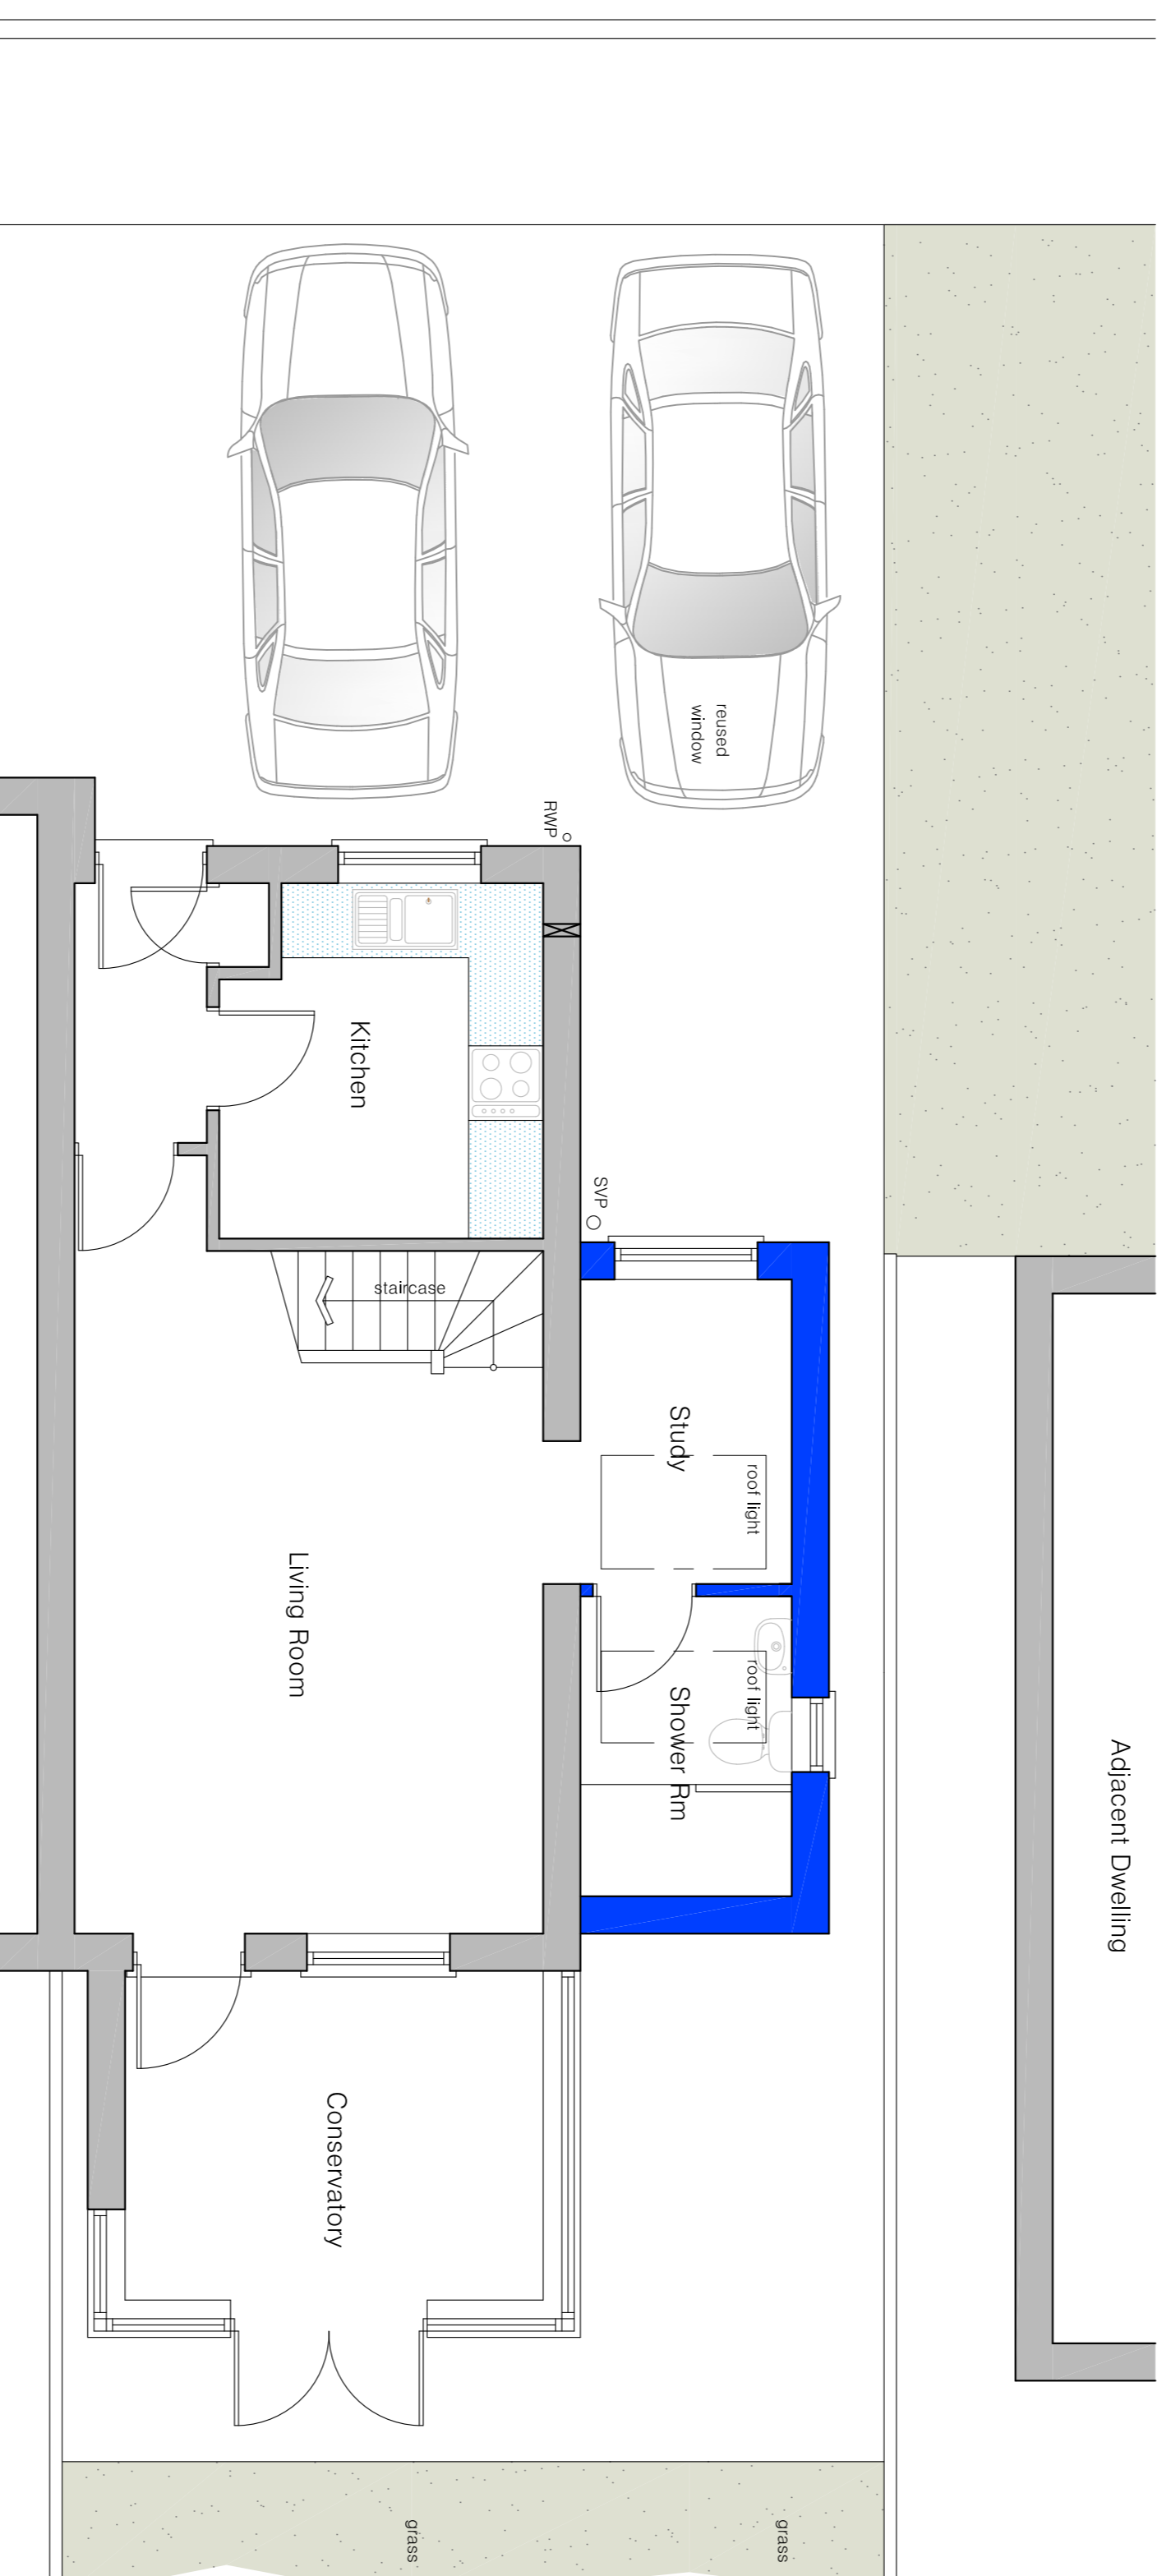

PROPOSED GROUND FLOOR PLAN  
Scale 1:50

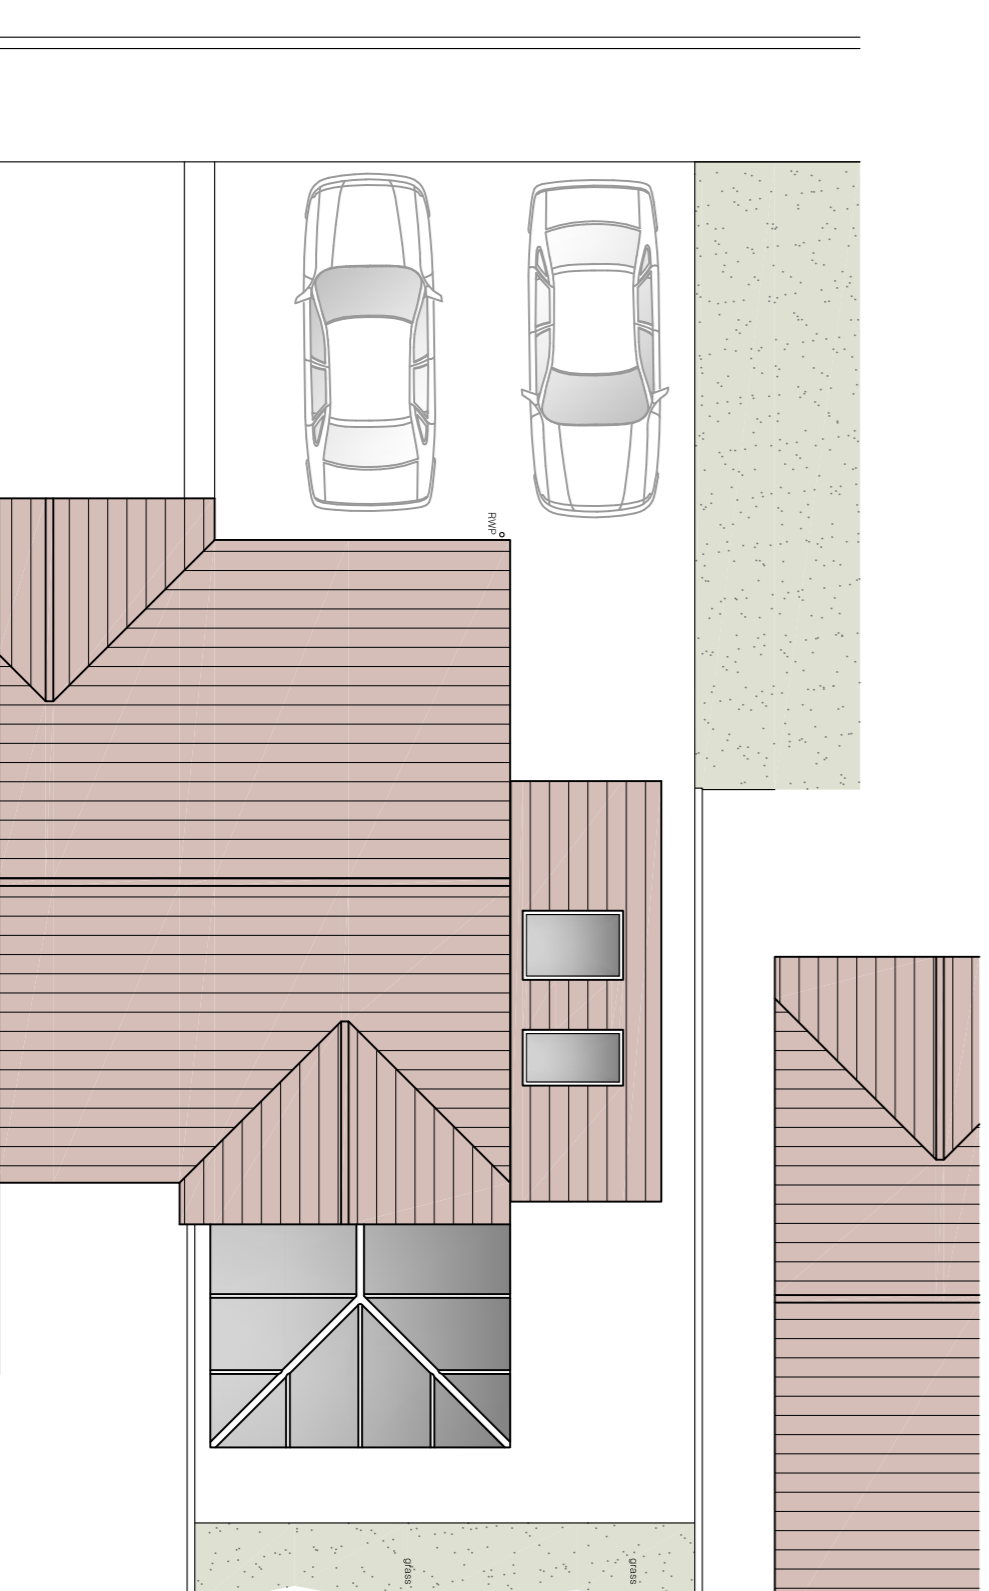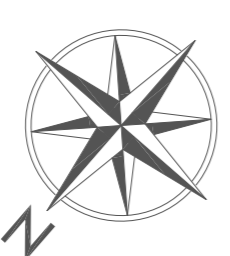

PROPOSED ROOF PLAN  
Scale 1:100

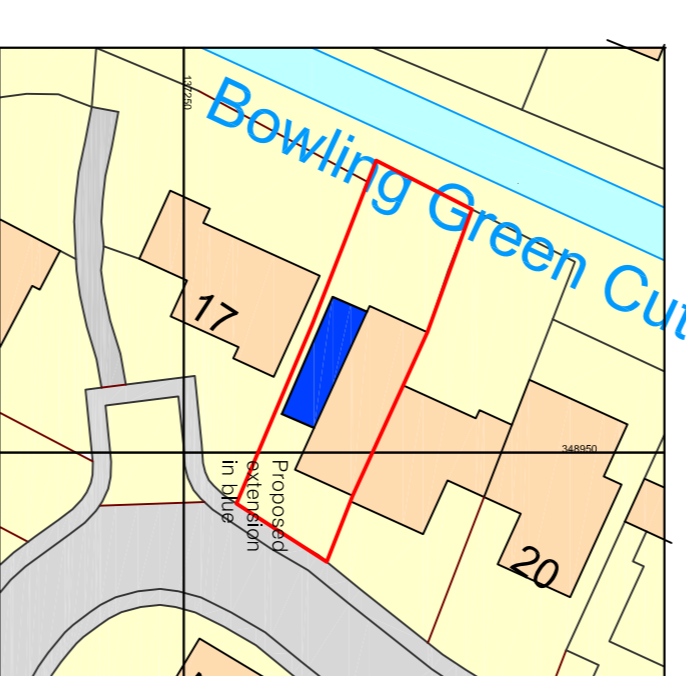

PROPOSED BLOCK PLAN  
Scale 1:500

**TOR ARCHITECTURAL SERVICES**

CHRIS JONES ~ [chris@cajones.co.uk](mailto:chris@cajones.co.uk)  
[www.cajones.co.uk](http://www.cajones.co.uk)

Client  
Mr and Mrs Higgins

Project  
Proposed single storey side extension

Project Address  
18 Clifford Close,  
Street,  
BA16 0JQ

Date	Scale	Revision
December 2023	As Shown	
Drawing number / Details	A1 Sheet	
002 -	PROPOSED PLANS	