






EXISTING NORTH WEST ELEVATION
Scale 1:100

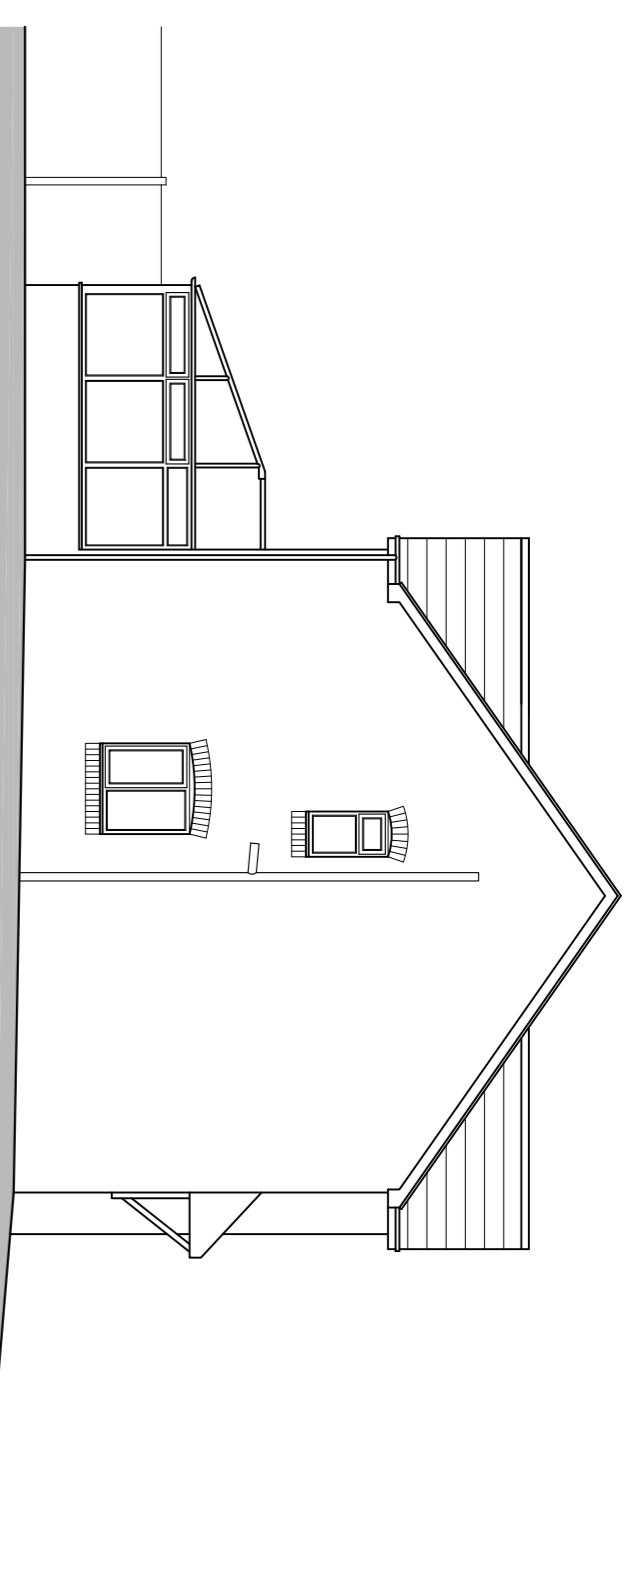


EXISTING SOUTH WEST ELEVATION
Scale 1:100

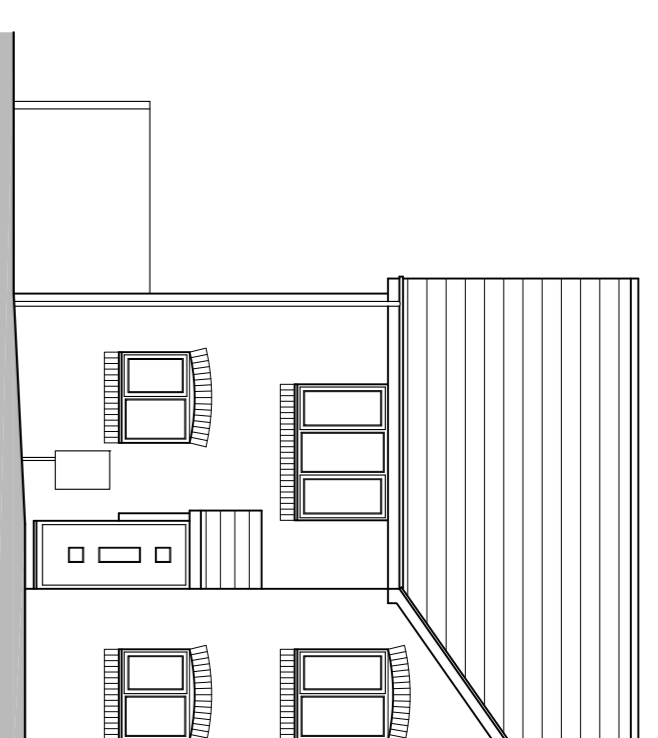



EXISTING SOUTH EAST ELEVATION
Scale 1:100

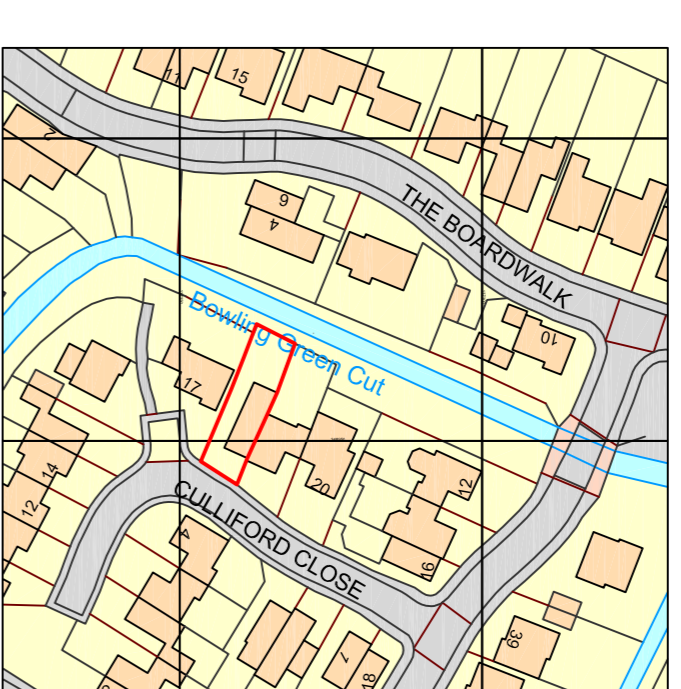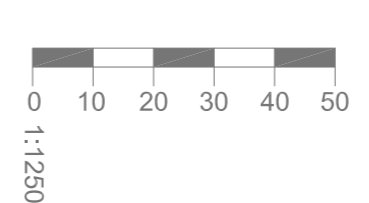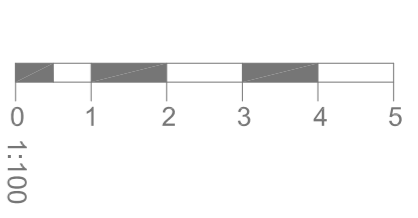



Ordnance Survey, (c) Crown Copyright 2023. All rights reserved. Licence number 100029232
SITE LOCATION PLAN
Scale 1:1250

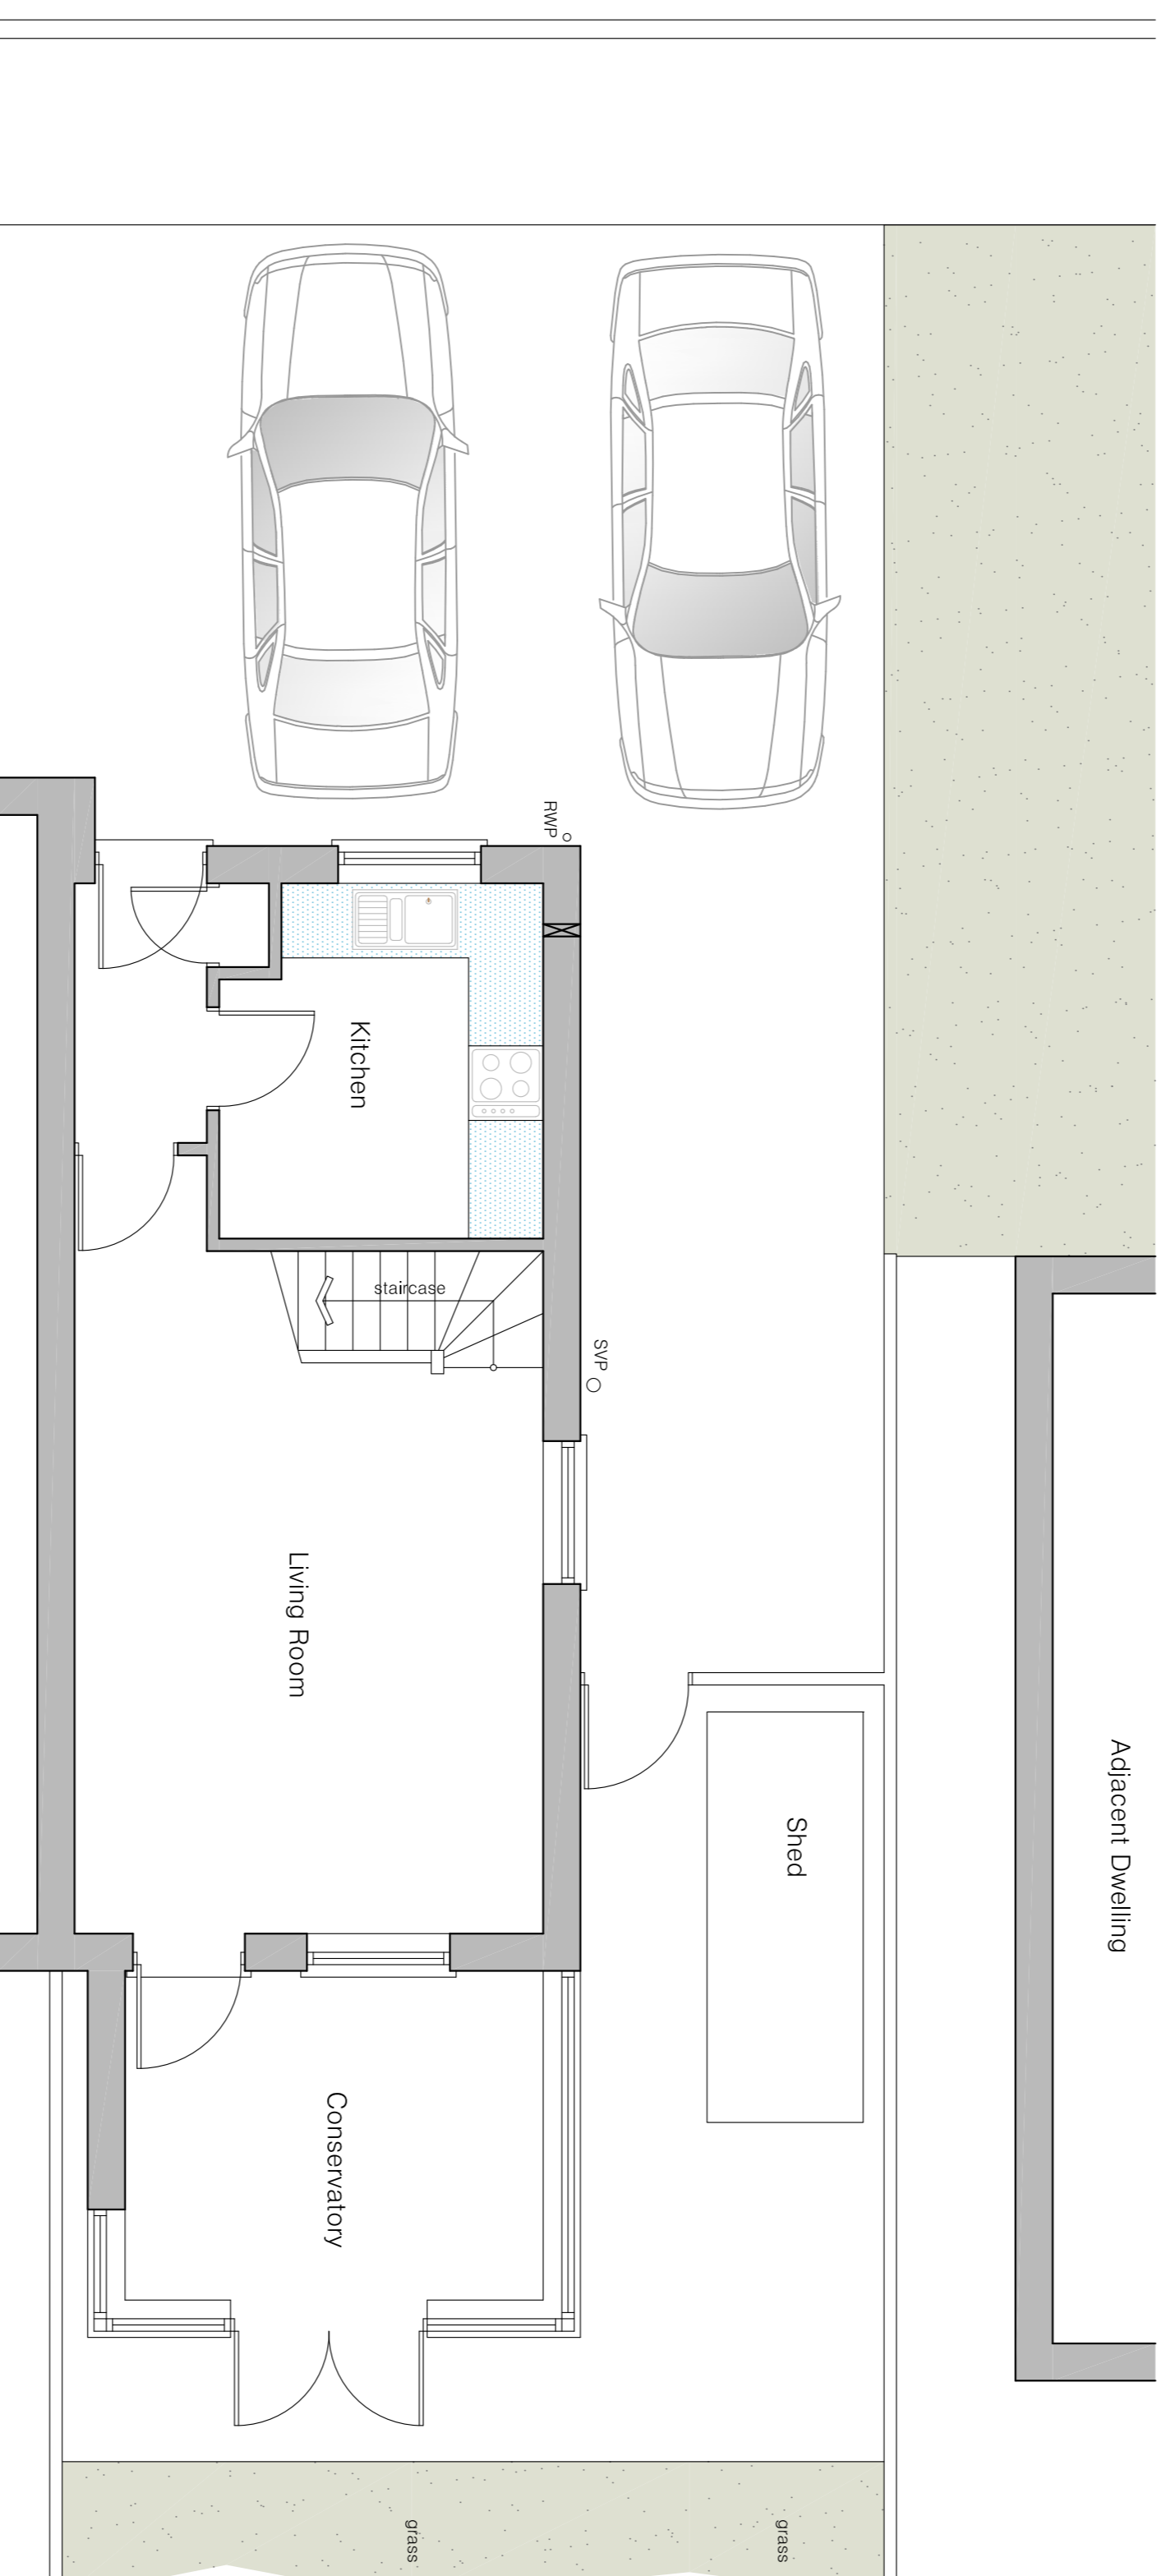


EXISTING GROUND FLOOR PLAN
Scale 1:50

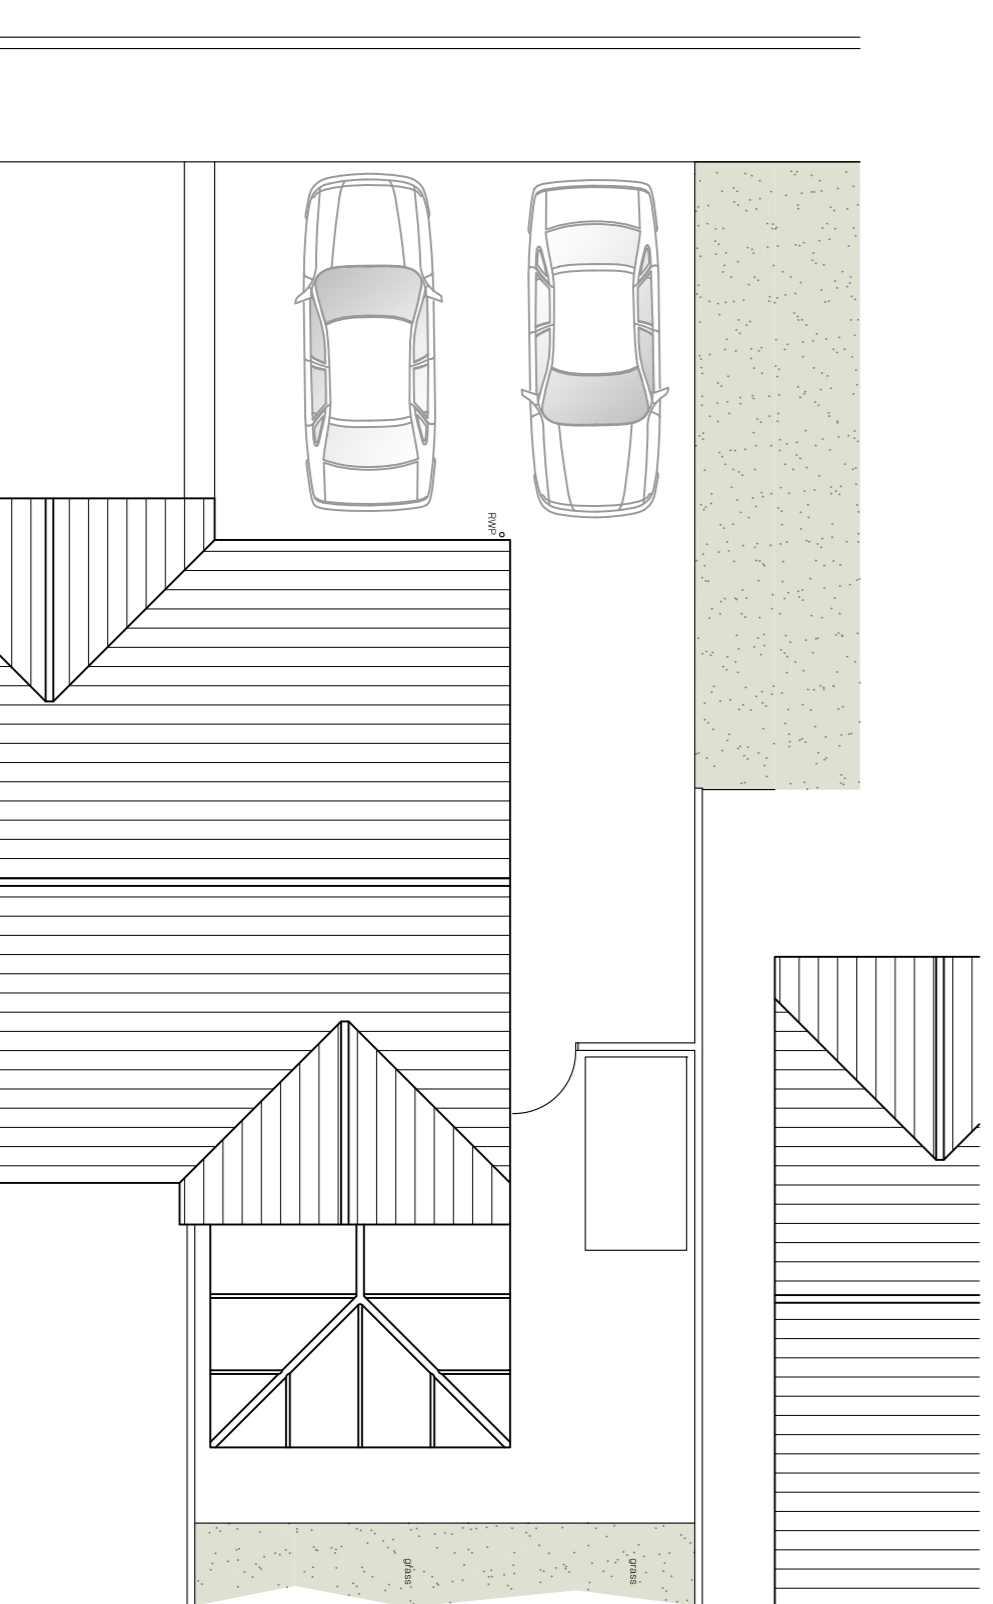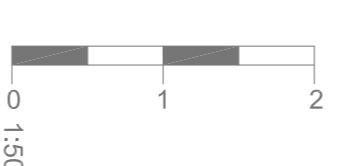

EXISTING ROOF PLAN
Scale 1:100

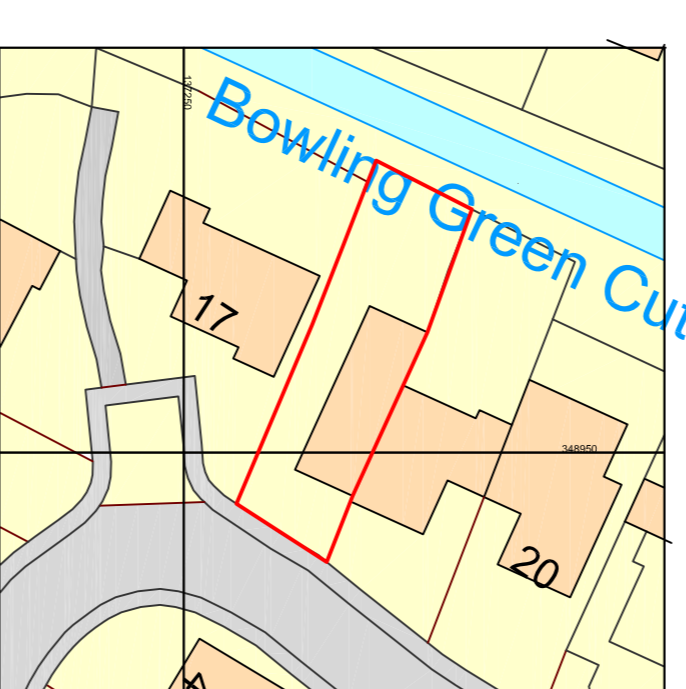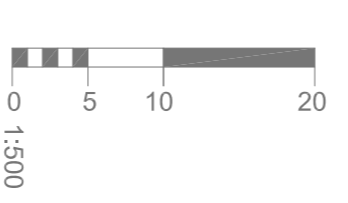

EXISTING BLOCK PLAN
Scale 1:500

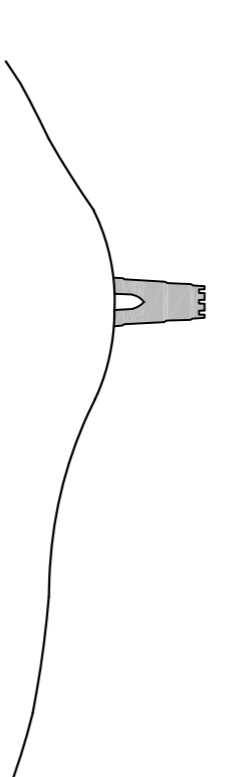

TOR ARCHITECTURAL SERVICES

CHRIS JONES ~ chris@cajones.co.uk
www.cajones.co.uk

Client
Mr and Mrs Higgins

Project
Proposed single storey side extension

Project Address
18 Cullford Close,
Street,
BA16 0JQ

Date
December 2023
Drawing number / Details
001 - EXISTING PLANS

Scale
As Shown
A1 Sheet

Revision