


OPEN UP LANDING WITH
GLASS RAILING

600 x 2400mm FLAT GLASS ROOFLIGHT

FIRST FLOOR

AN

JA

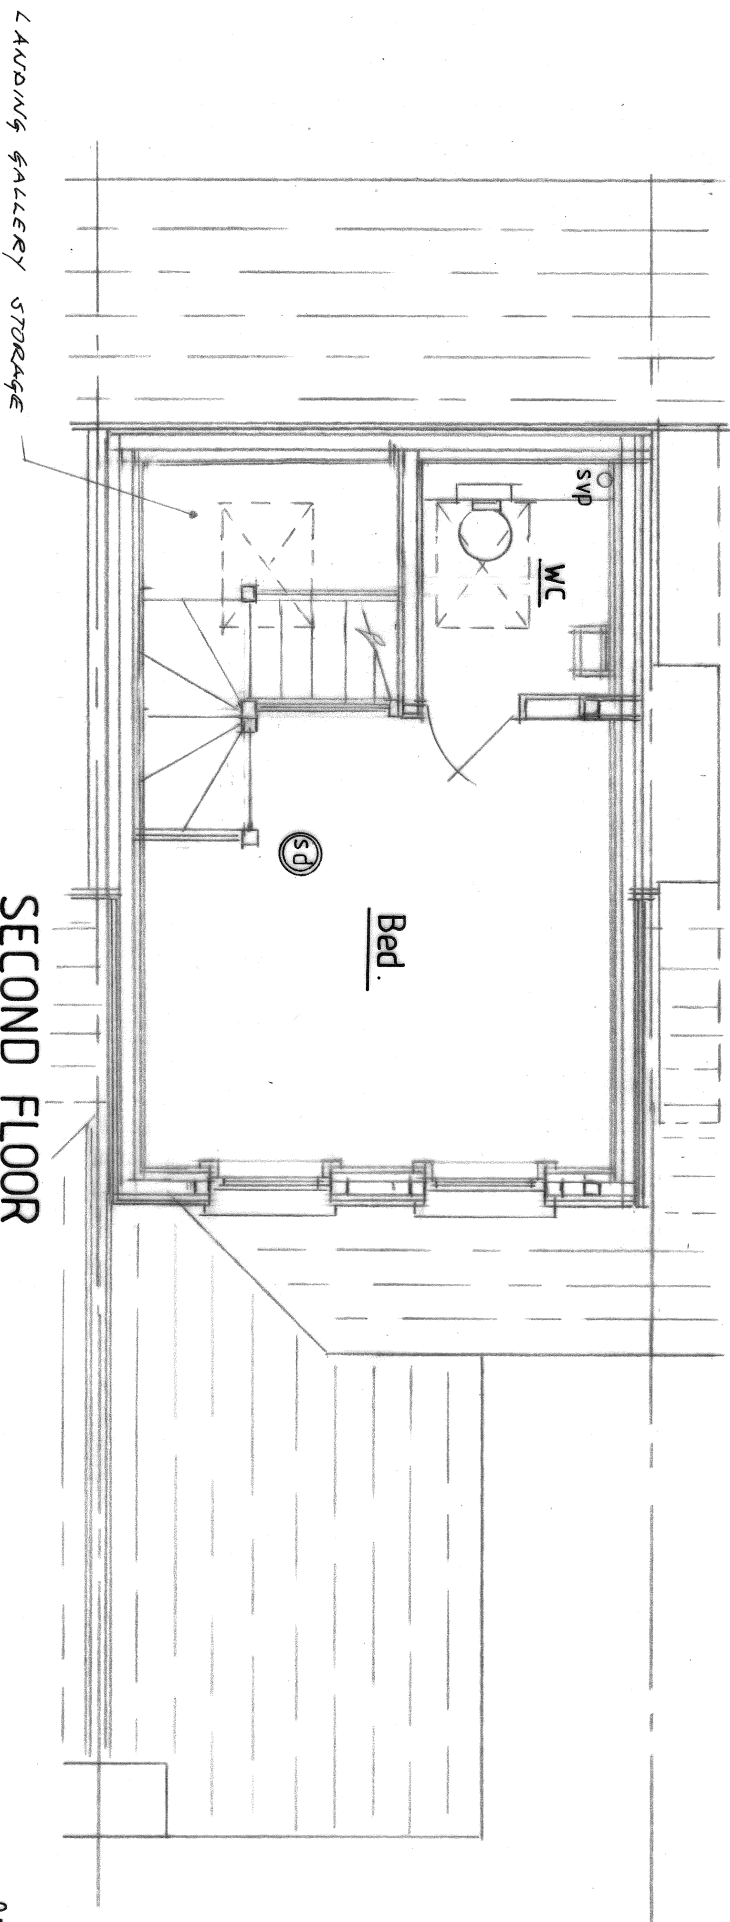


SECOND FLOOR

LANDING GALLERY STORAGE

AN

JA

 

5

PROPOSED 1st & 2nd FLOOR PLANS.
LOFT CONVERSION, REAR EXTENSION
& INTERNAL ALTERATIONS.

83 SYDENHAM STREET,
WHITSTABLE,
CTS 1HL.

Scale: 1:50 @ A3

Date: Dec. 2023

Drng. No: 07

Rev.: