


GROUND

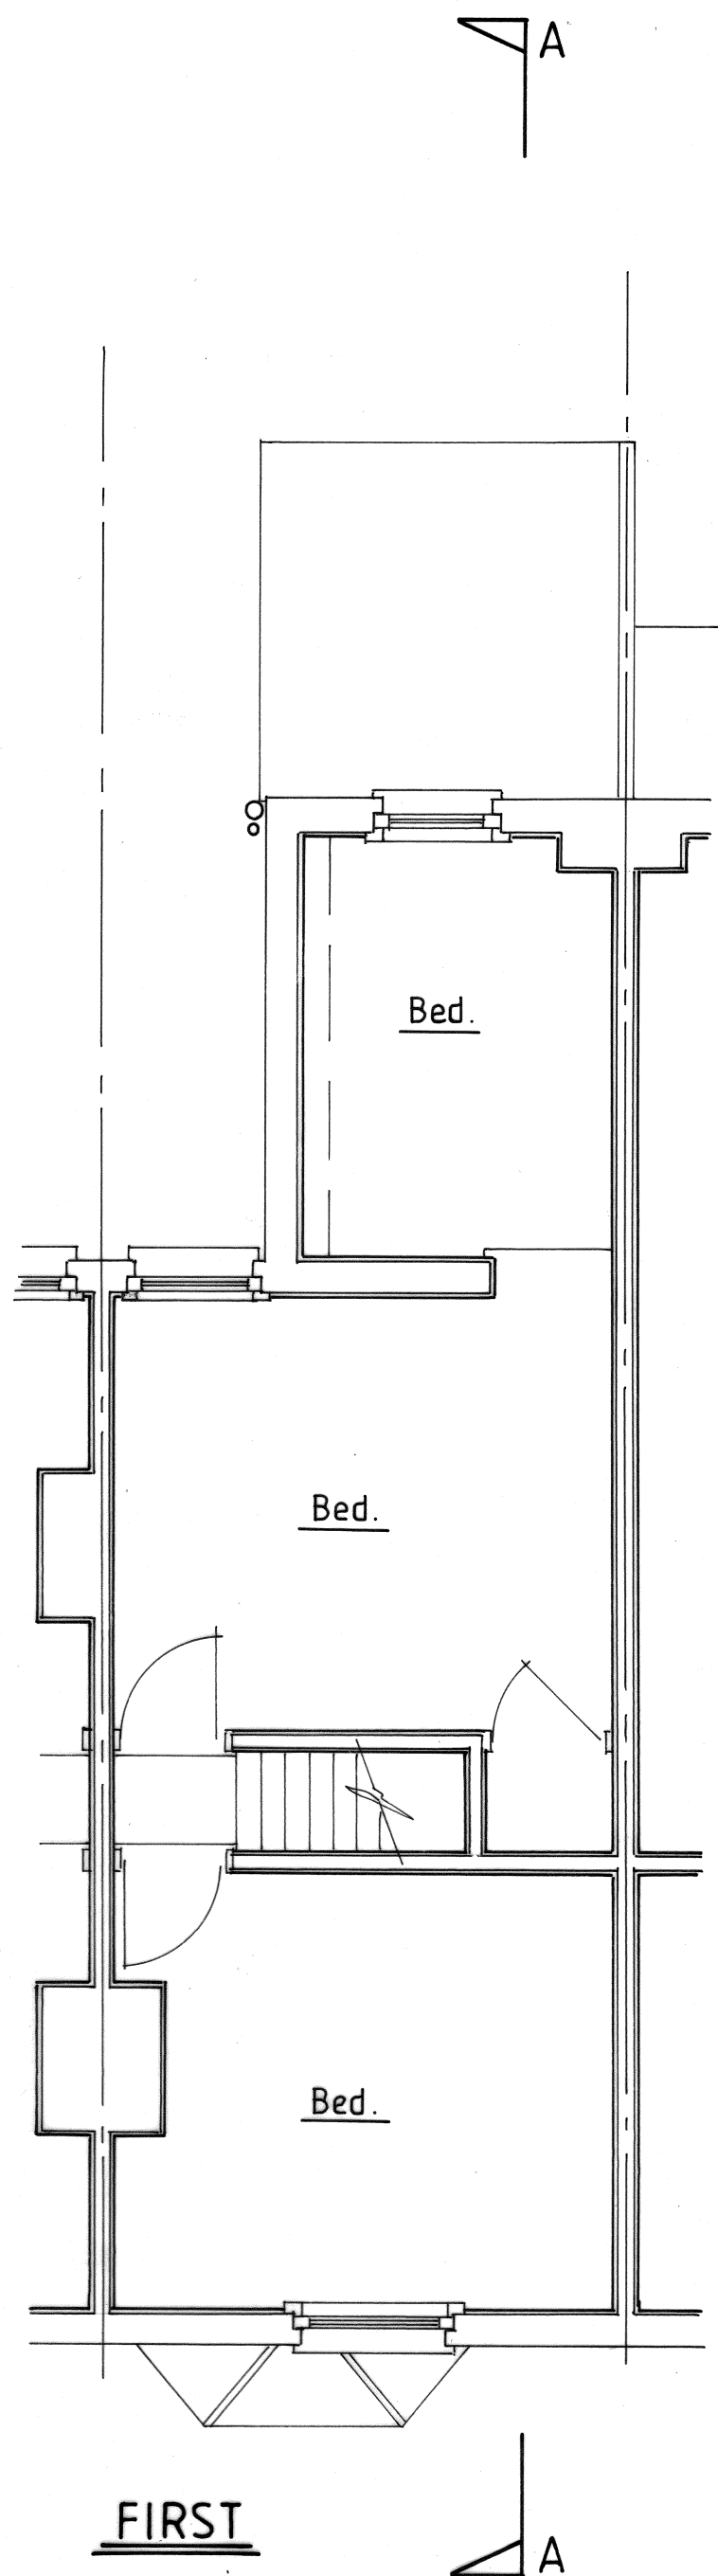

FIRST

1:50 0m 1 5

EXISTING FLOOR PLANS.

83 SYDENHAM STREET,
WHITSTABLE,
CT5 1HL.

Scale : 1:50 @ A3

Date : Dec. 2023

drg.Nº: 02

Rev.: