




EXISTING LOCATION PLAN
 1:1250@A3



EXISTING SITE PLAN
 1:500@A3

 

© This document is the copyright of Solo Timber Frame Ltd, and is made available on the express condition that it shall not be used in connection with the erection of any building or the production of any components for such a building unless the building to be erected or the components are supplied by Solo Timber Frame Ltd



Solo Timber Frame
 The Byre, Hodore Farm, Hartfield,
 East Sussex TN7 4AR
 Tel No.: 01892 771354
 enquiries@solotimberframe.co.uk
 www.solotimberframe.co.uk

Land rear of
 2 Harriet's Corner
 Pilgrims Lane, Seasalter, Whitstable
 Kent CT5 3BL

Client:
 Robert Mitchell
 Sandra Mitchell

PLANNING DRAWINGS


LOCATION PLAN

Scale 1:1250@A3
 Drawing No : PR-00




Seacross
Grange

PROPOSED SITE PLAN
1:500@A3

 

0 1 CM 2 CM 3 CM
0 5.0 M 10.0 M 15.0 M

© This document is the copyright of Solo Timber Frame Ltd, and is made available on the express condition that it shall not be used in connection with the erection of any building or the production of any components for such a building unless the building to be erected or the components are supplied by Solo Timber Frame Ltd

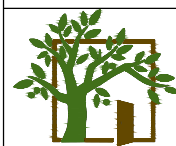

SOLO
TIMBER FRAME HOMES

Solo Timber Frame
The Byre, Hodore Farm, Hartfield,
East Sussex TN7 4AR
Tel No.: 01892 771354
enquiries@solotimberframe.co.uk
www.solotimberframe.co.uk

Land rear of
2 Harriet's Corner
Pilgrims Lane, Seasalter, Whitstable
Kent CT5 3BL


Client:
Robert Mitchell
Sandra Mitchell

PLANNING DRAWINGS


PROPOSED SITE PLAN

Scale 1:500@A3
Drawing No : PR-01



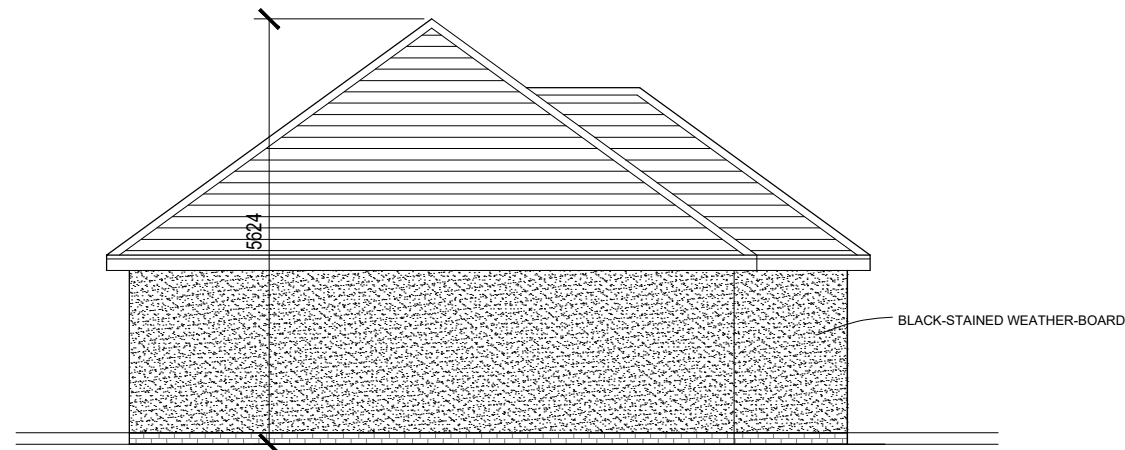

SIDE ELEVATION

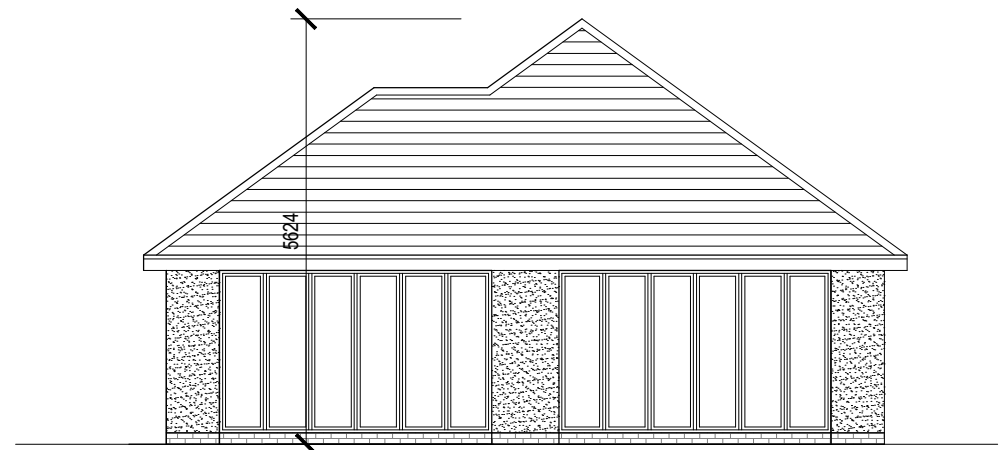


SIDE ELEVATION


Wall - Render and Brick
 Windows - White – UPVC – Double glazed
 Door - Exterior UPVC - Grey
 Roof - Roof tile
 Fence to match existing




REAR ELEVATION

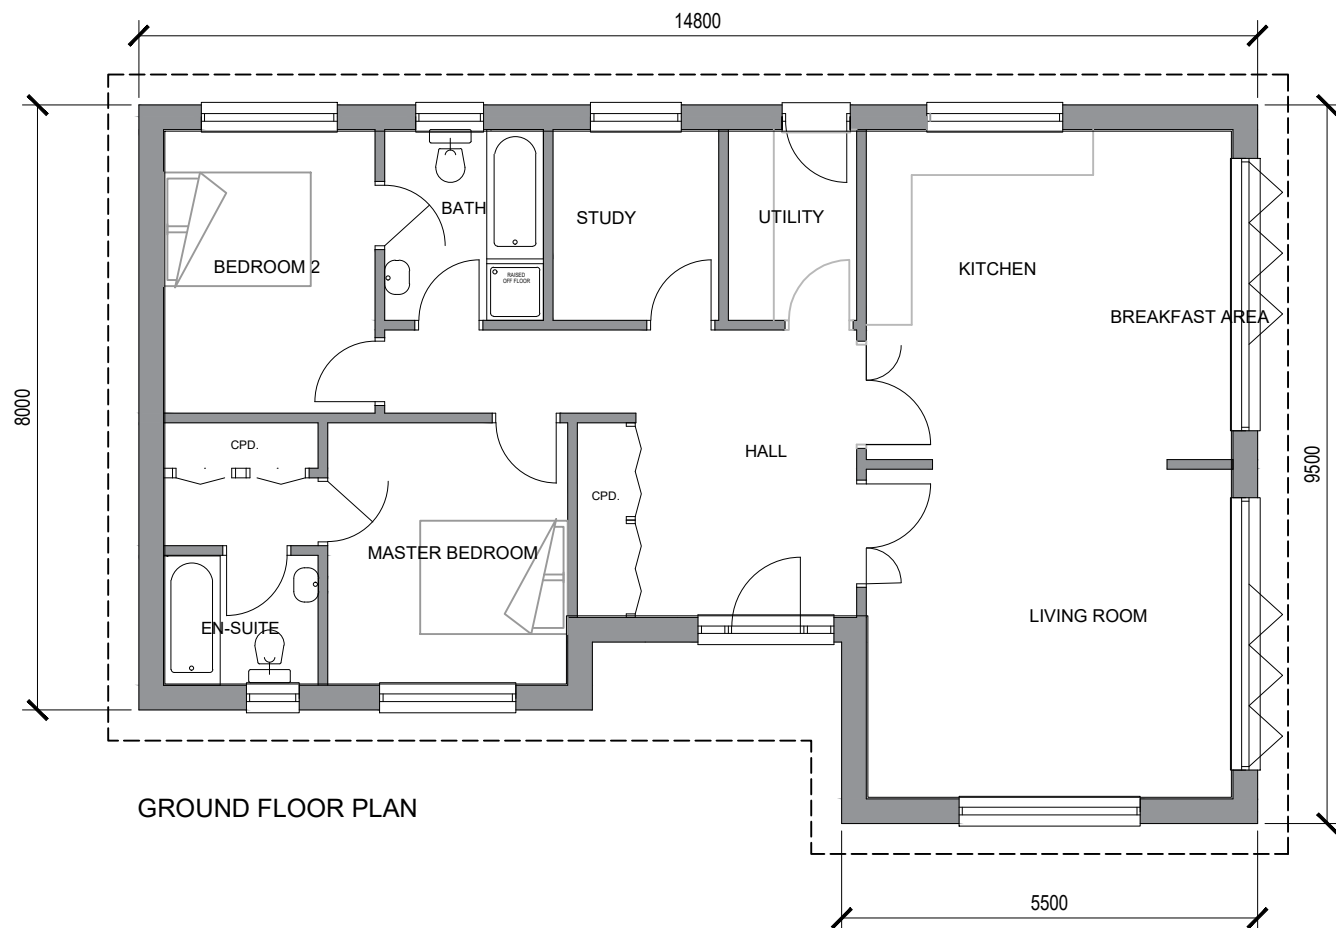


GROUND FLOOR PLAN

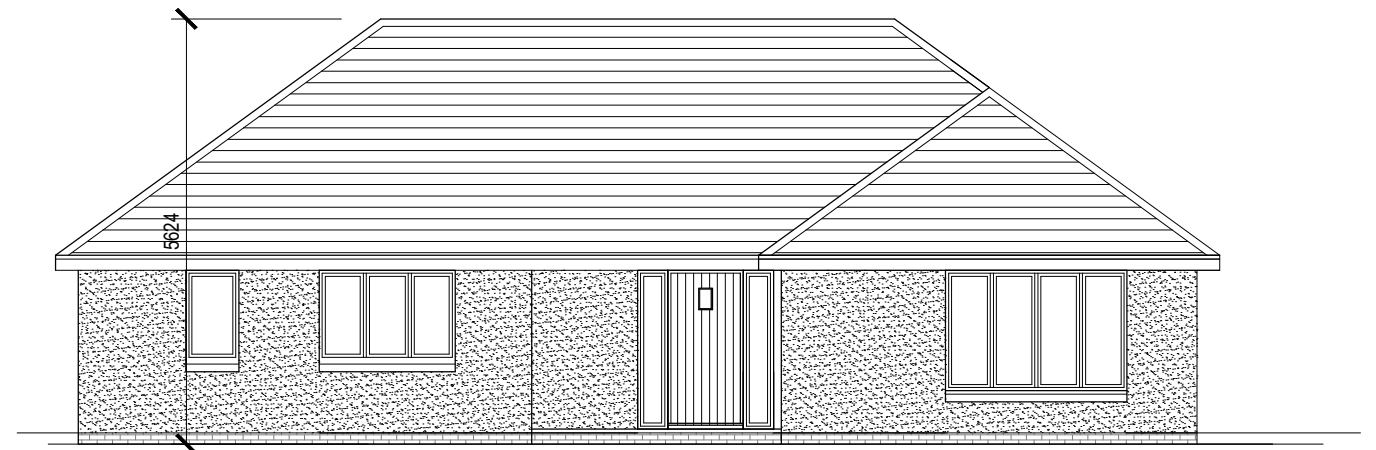

FRONT ELEVATION

 

© This document is the copyright of Solo Timber Frame Ltd, and is made available on the express condition that it shall not be used in connection with the erection of any building or the production of any components for such a building unless the building to be erected or the components are supplied by Solo Timber Frame Ltd

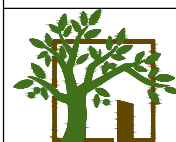

SOLO
TIMBER FRAME HOMES

Solo Timber Frame
 The Byre, Hodore Farm, Hartfield,
 East Sussex TN7 4AR
 Tel No.: 01892 771354
 enquiries@solotimberframe.co.uk
 www.solotimberframe.co.uk

Land rear of
 2 Harriet's Corner
 Pilgrims Lane, Seasalter, Whitstable
 Kent CT5 3BL

Client:
 Robert Mitchell
 Sandra Mitchell

PLANNING DRAWINGS

PROPOSED FLOOR PLAN

Scale 1:100@A3
 Drawing No : PR-03