




FRONT-EAST  
ELEVATIONS

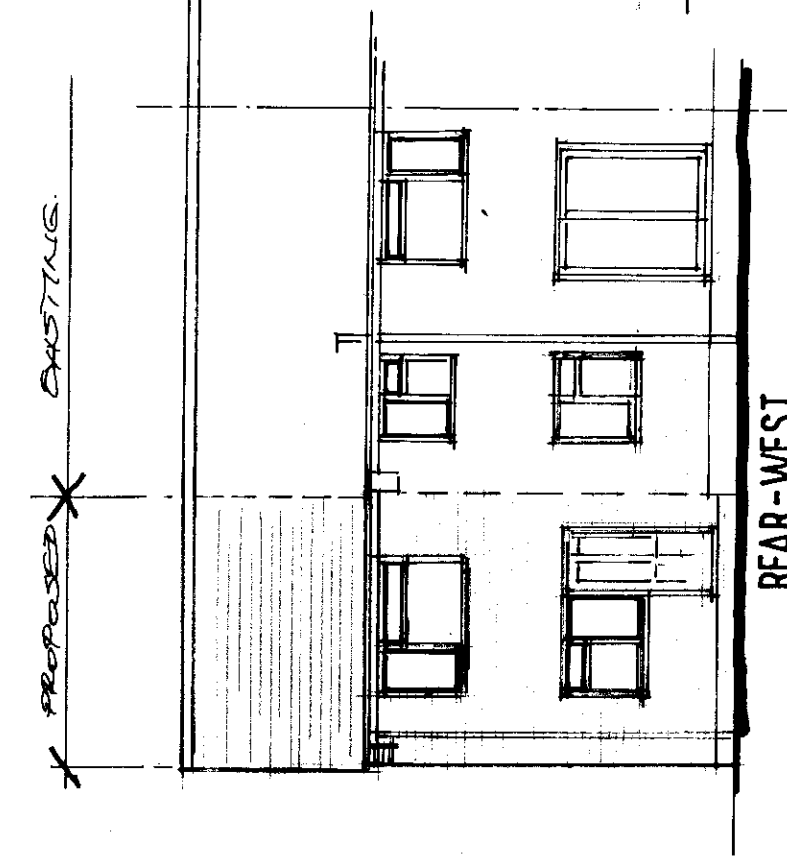

REAR-WEST

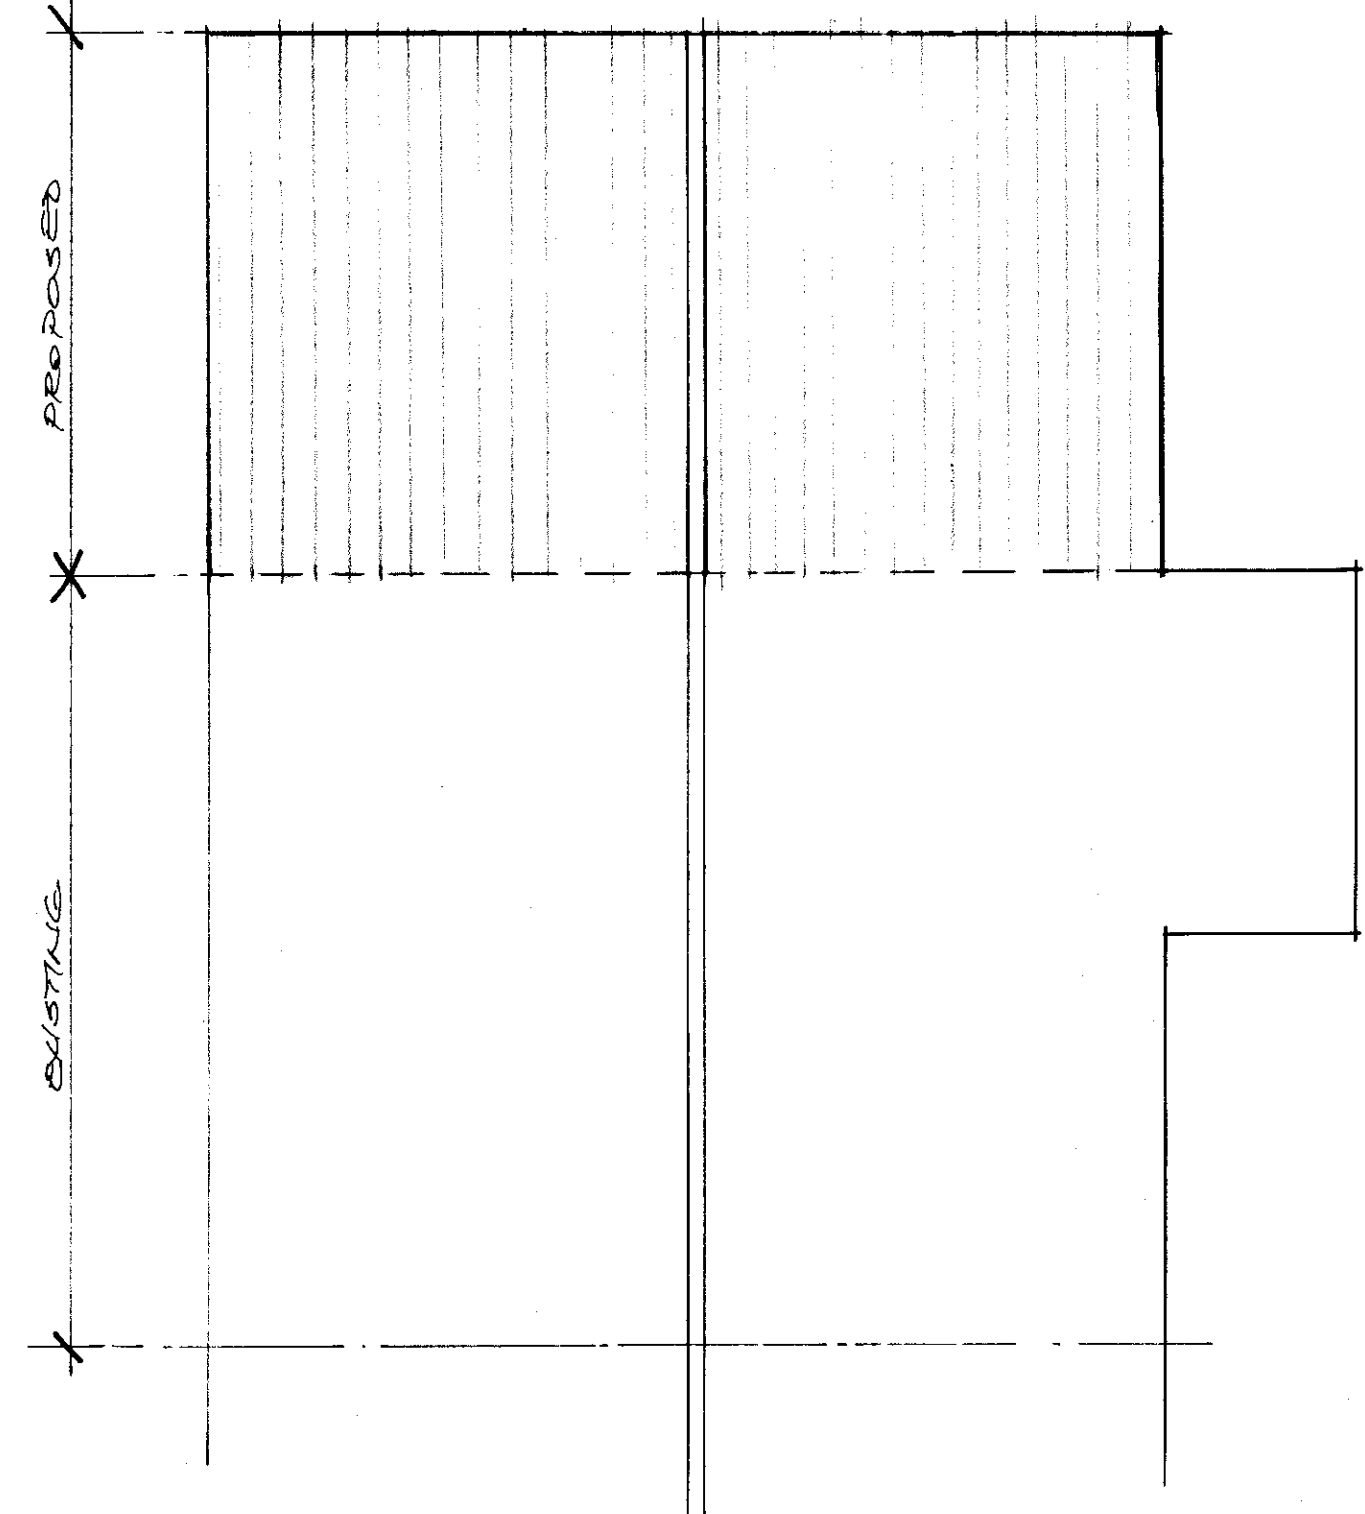


SIDE-NORTH

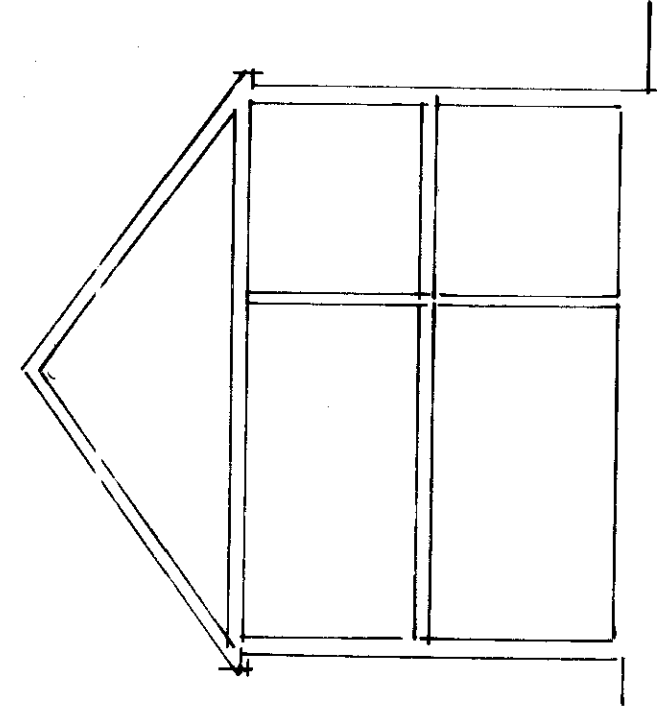


SECTION

ROOF PLAN


STRICKWORK OF ROOF TILES  
TO MATCH EXISTING.

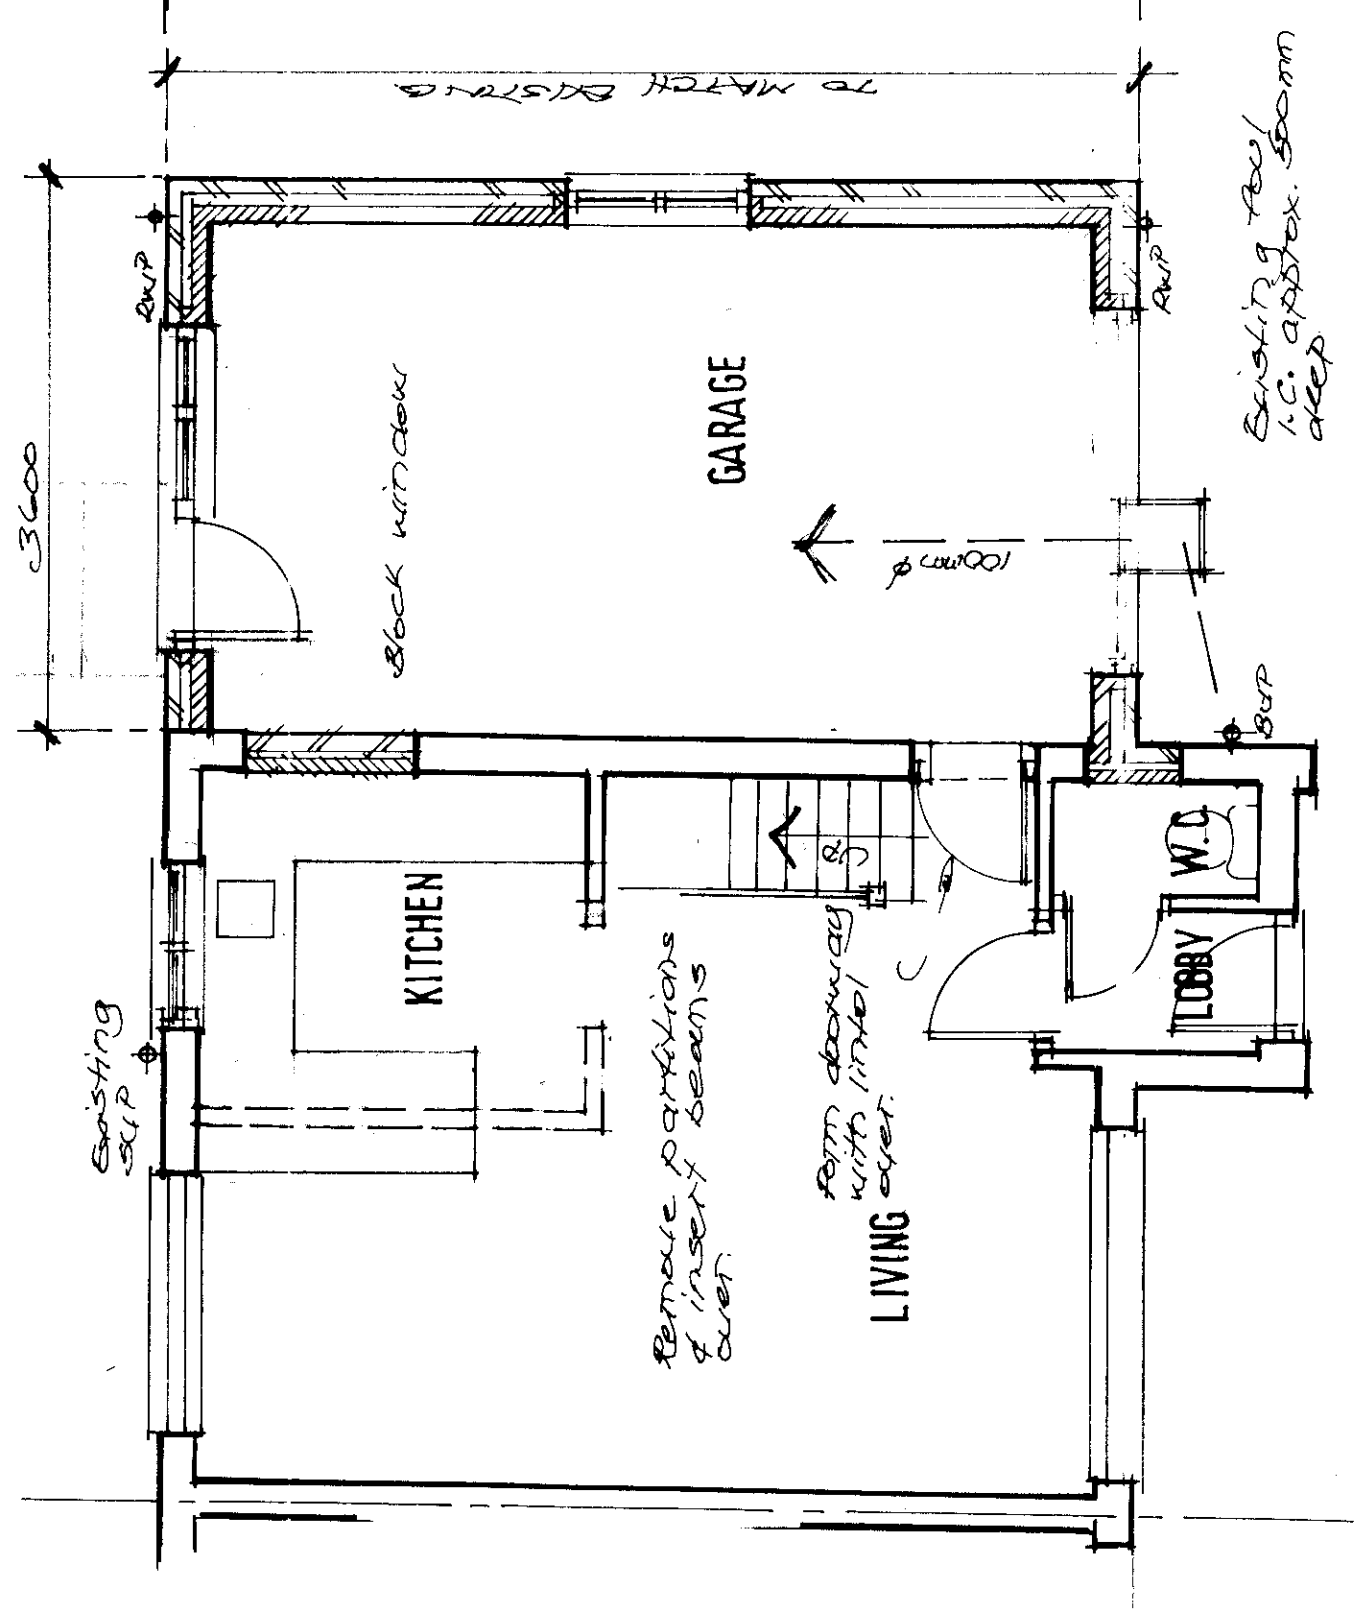


GROUND FLOOR PLAN

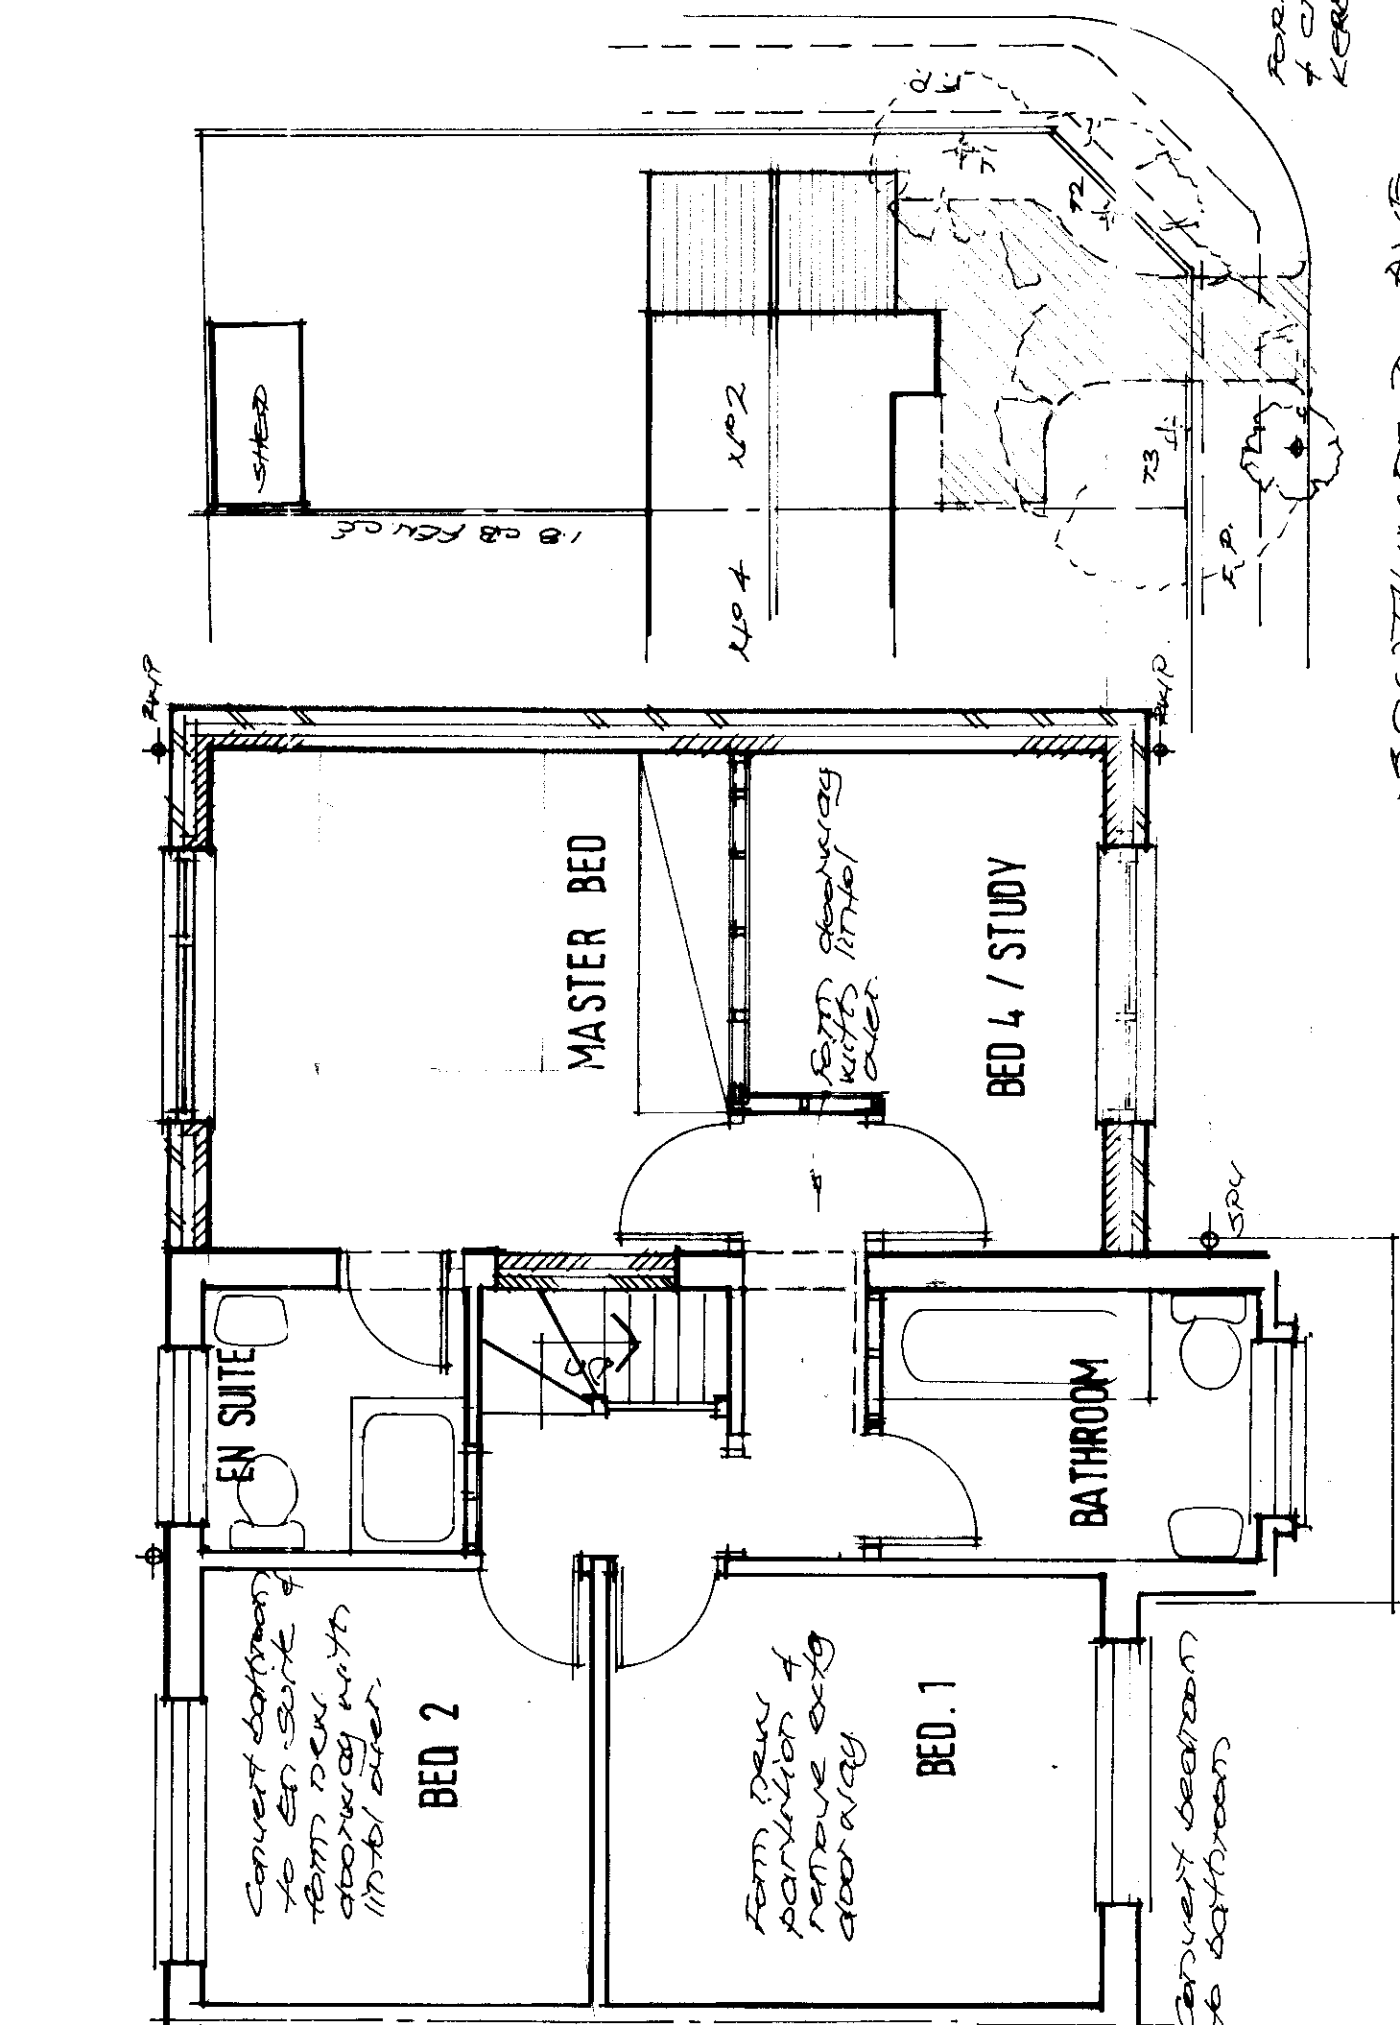

FIRST FLOOR PLAN

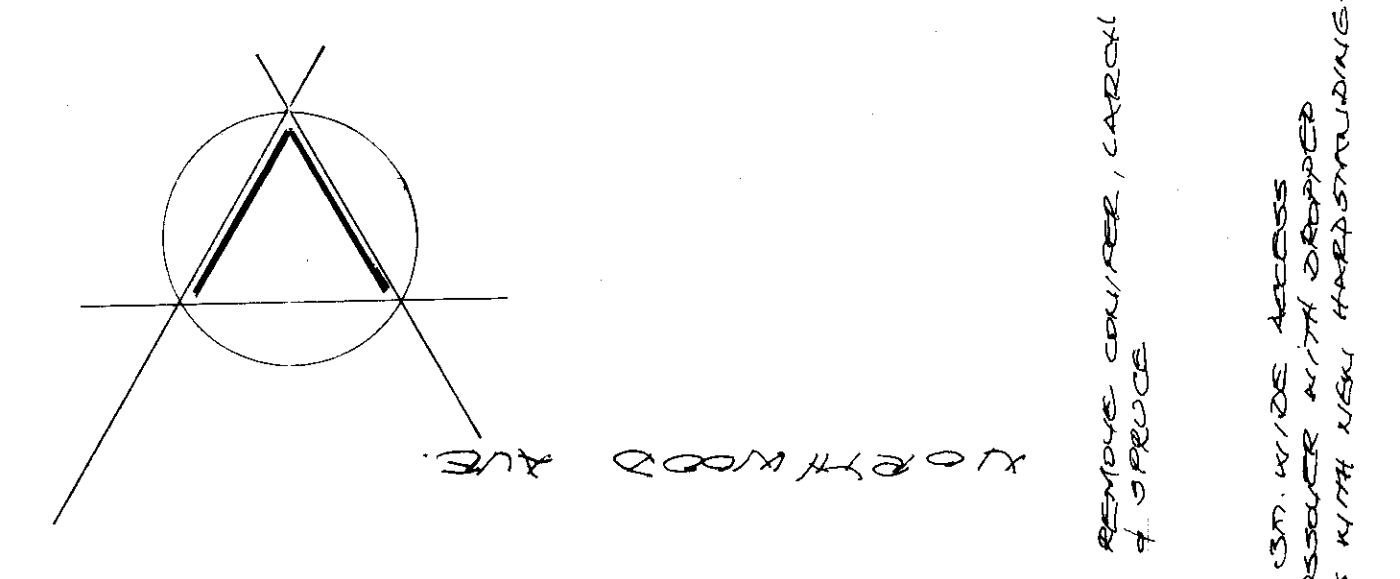

SITE PLAN

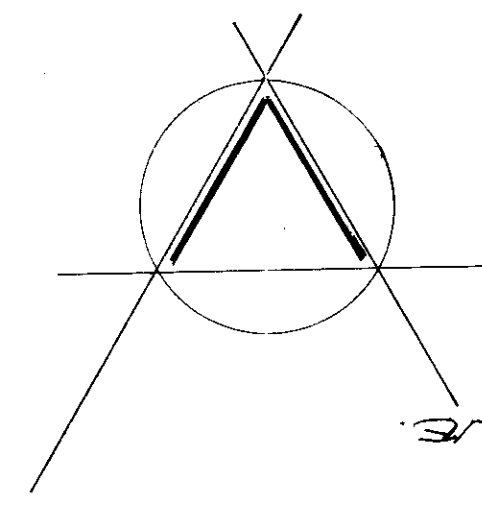

SOUTHWOOD AVE

SOUTHWOOD AVE

Date	Revisions
All dimensions to be checked on site	

© copyright.  
**Mcloskey Bingham**  
architectural, surveying & planning consultants  
Broomhall Lodge, Chobham Road,  
Woking, Surrey, GU21 4AL  
email: mail@mcloskeyandingham.com  
tel: 01483 770642

Client: MS A SHRM  
Job Title

2 SOUTHWOOD AVE.  
ST. JOHNS  
WOKING GU21 2EY

PROPOSED DETAILS

Scale 1:100 1:50 on A1  
0 5m 10m  
Date DEC 2023  
Drawn

DRG. No. SA: 1576:02  
Rev.