




FRONT-EAST  
ELEVATIONS

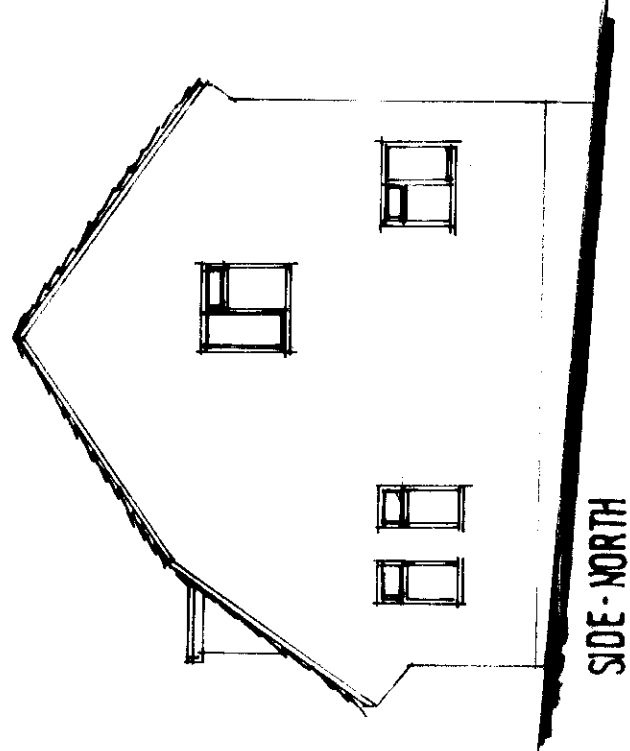


SIDE-NORTH

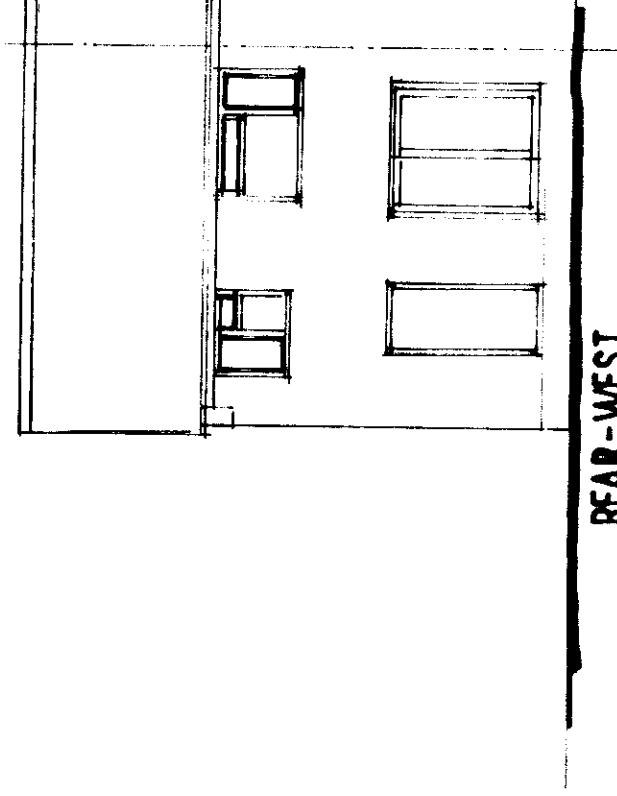


REAR-WEST

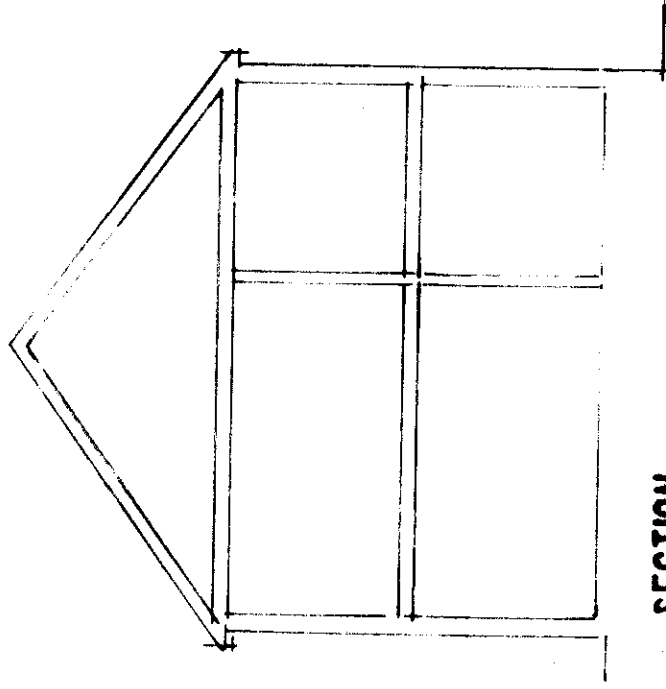


SECTION

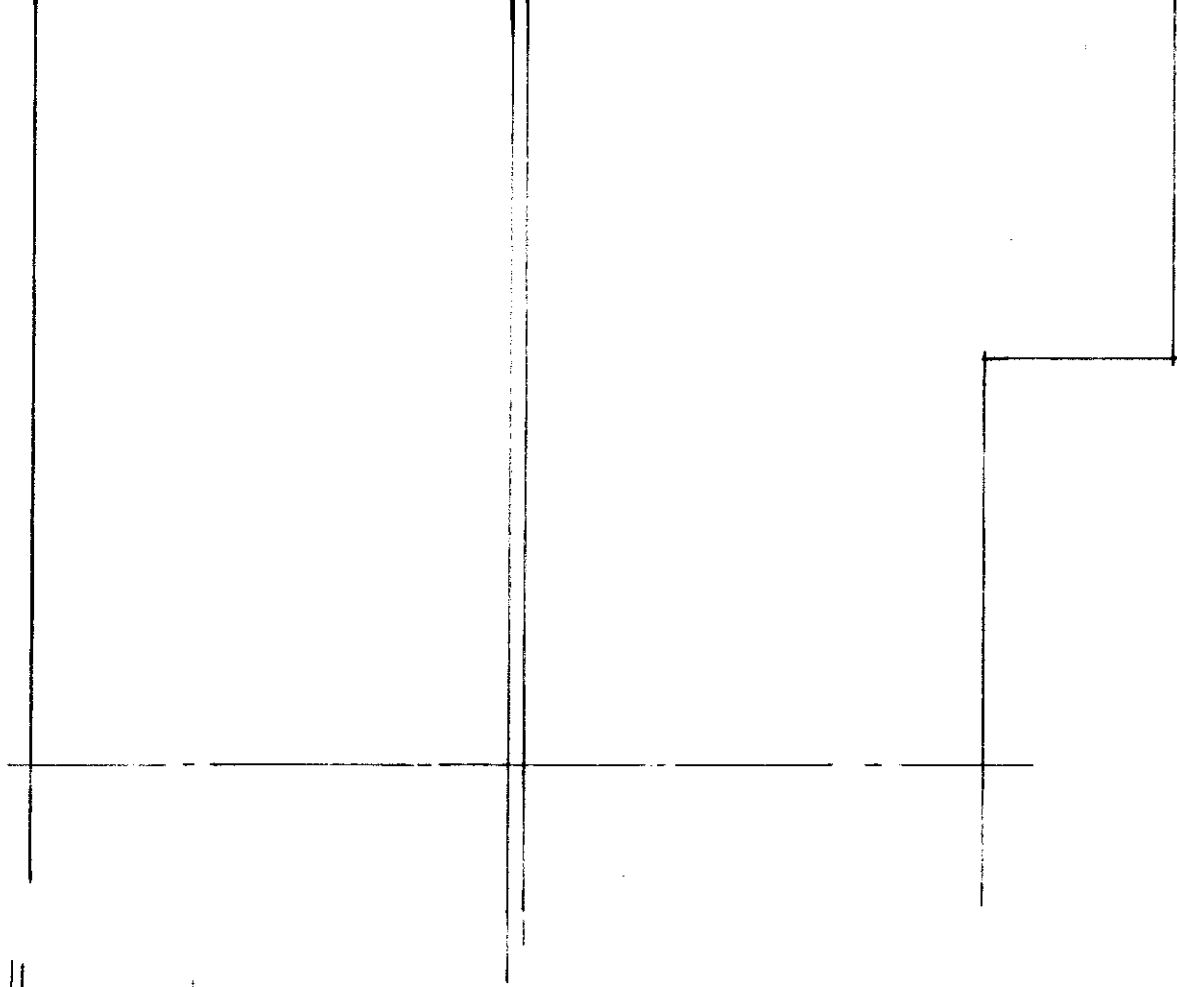


ROOF PLAN

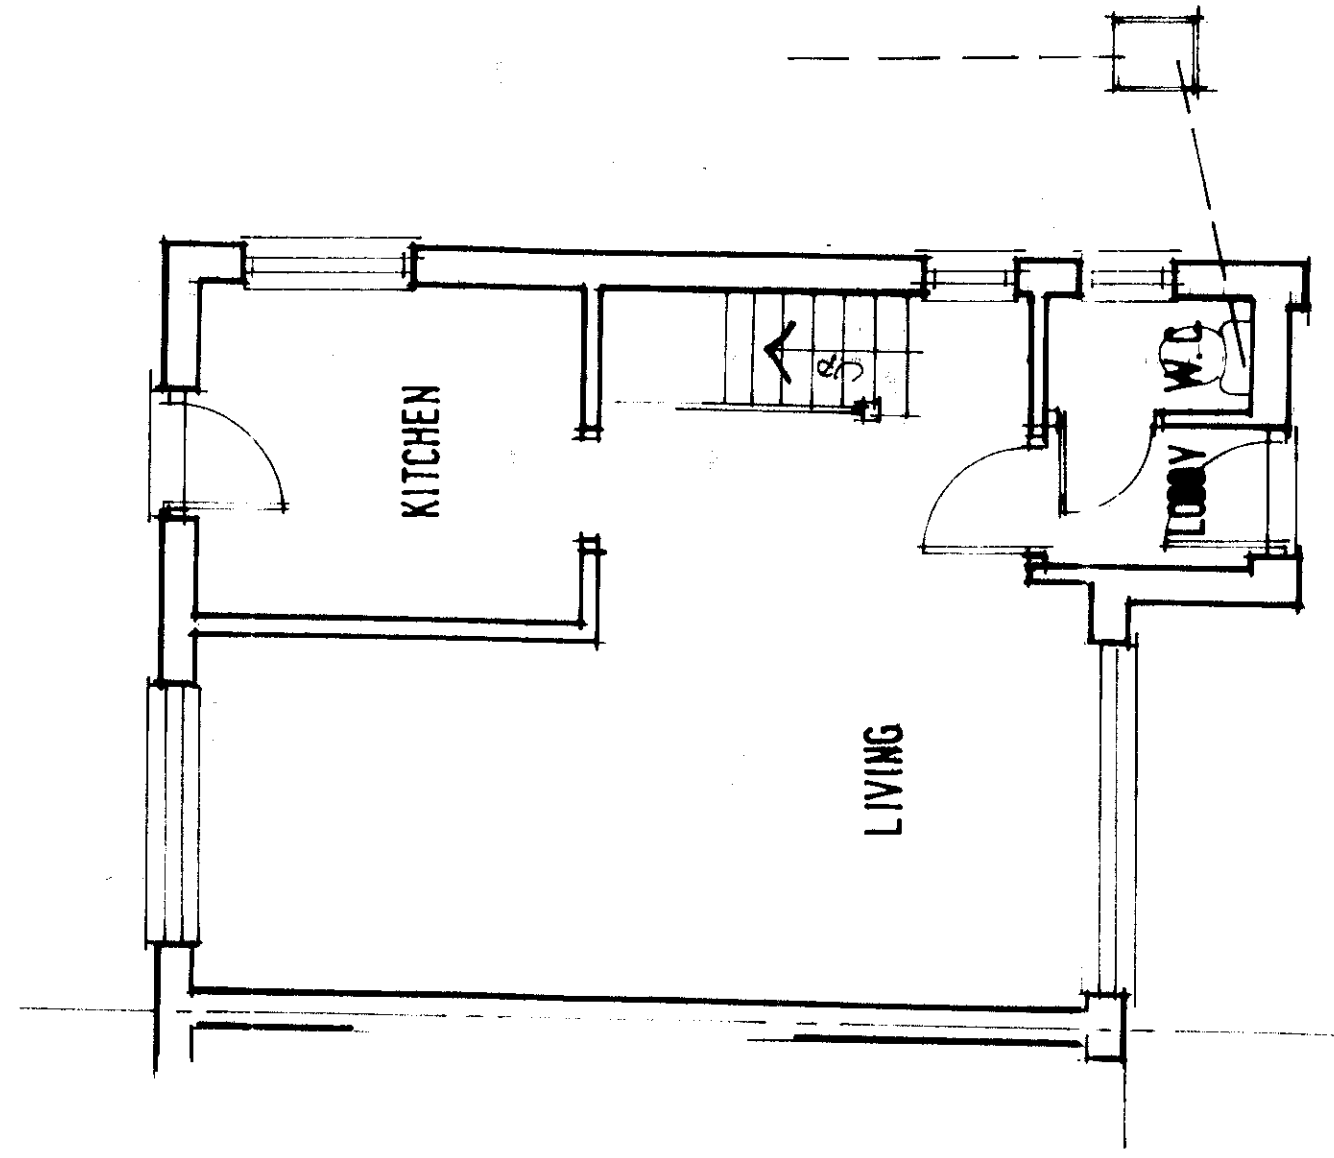

GROUND FLOOR PLAN

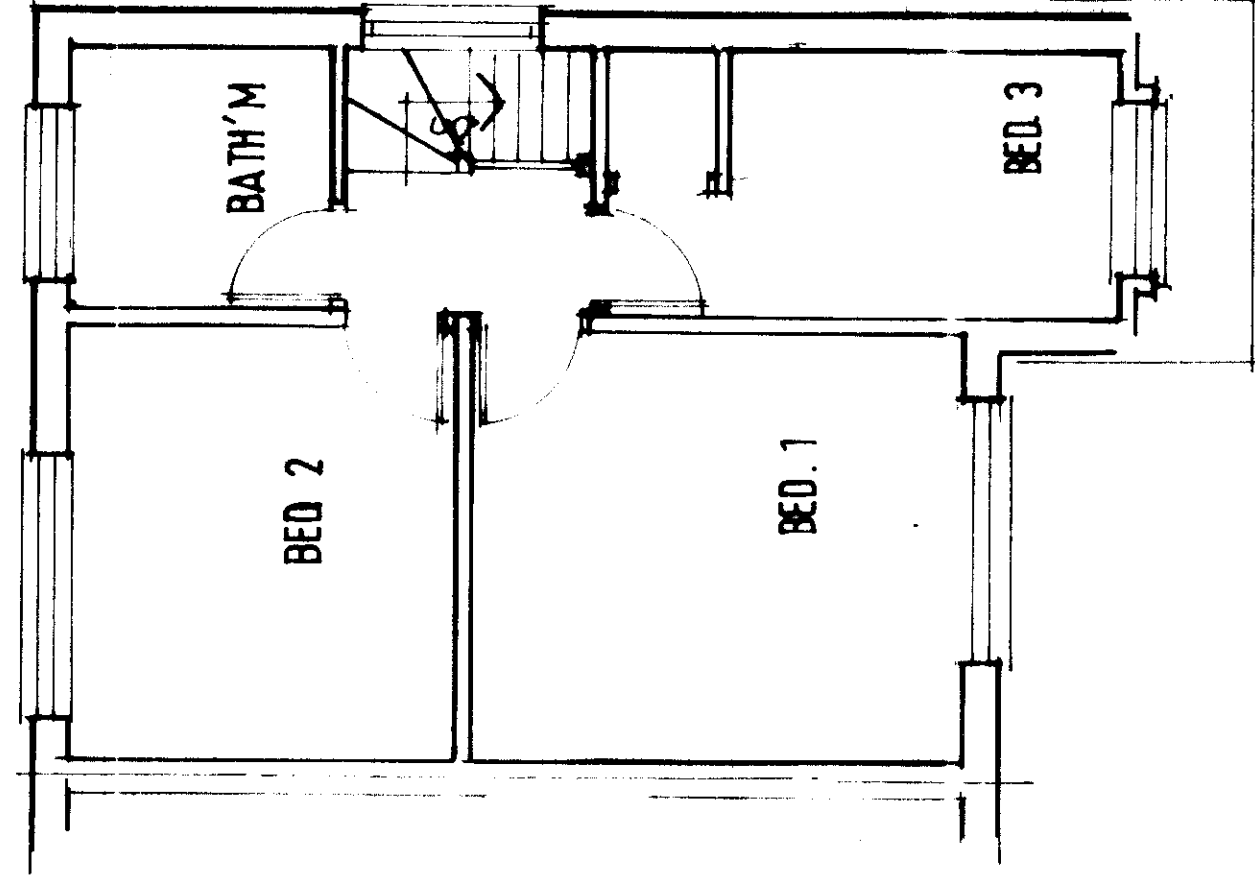

FIRST FLOOR PLAN

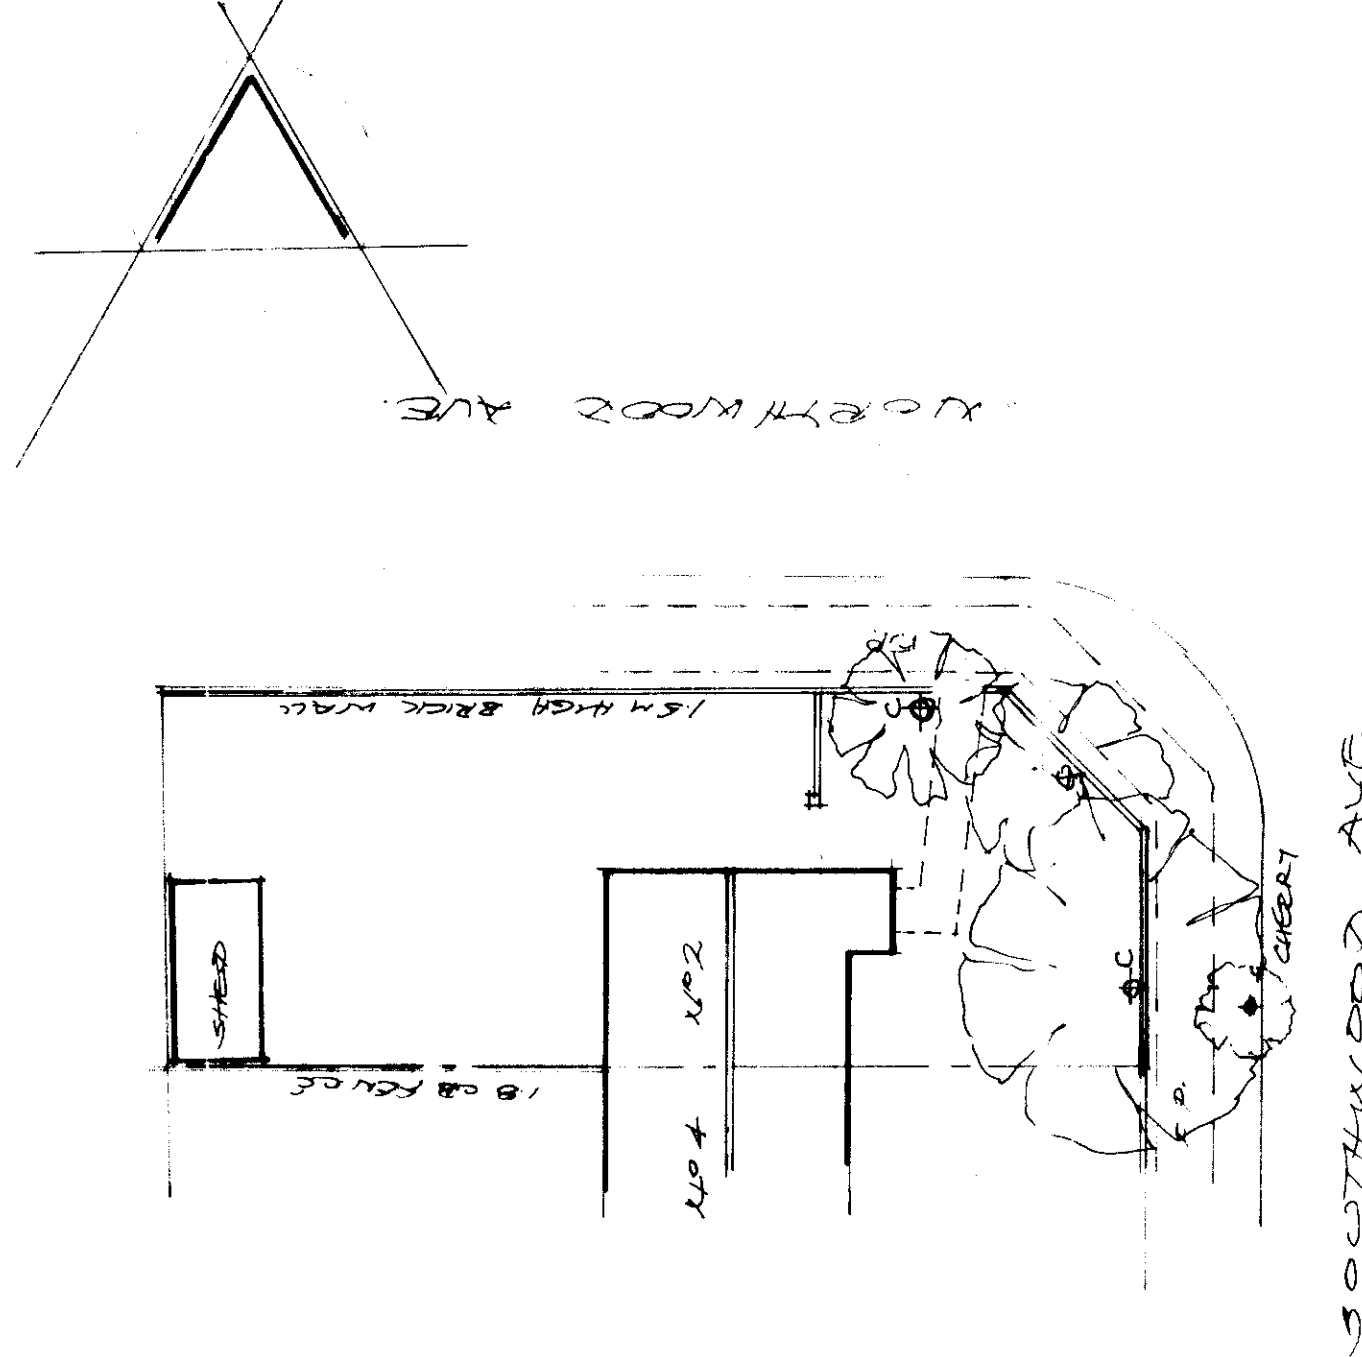

SITE PLAN

Revisions  
Date  
All dimensions to be checked on site

Copyright  
**McLOSKEY & BINGHAM**  
architectural, surveying & planning consultants  
Broomhall, 33000, Sharn Road,  
Woking, Surrey GU24 4AL  
email: mail@mcloskeyandbingham.com  
tel: 01483 770642

Client: MS A SIMM  
Title:  
2 SOUTHWOOD AVE  
ST. JOHNS  
WOKING GU24 2EY

Drawing No:  
**EXISTING DETAILS**

Scale: 1:100 (50 mm A1)  
Date: DEC 2023  
Drawn: Brown

Proj. No. SA : 1576-01  
Rev.