




Scale this drawing for Planning purposes only.
 Clients agent to be informed of all discrepancies in dimensions
 Contractor to check all dimensions on site
 © This drawing is copyright

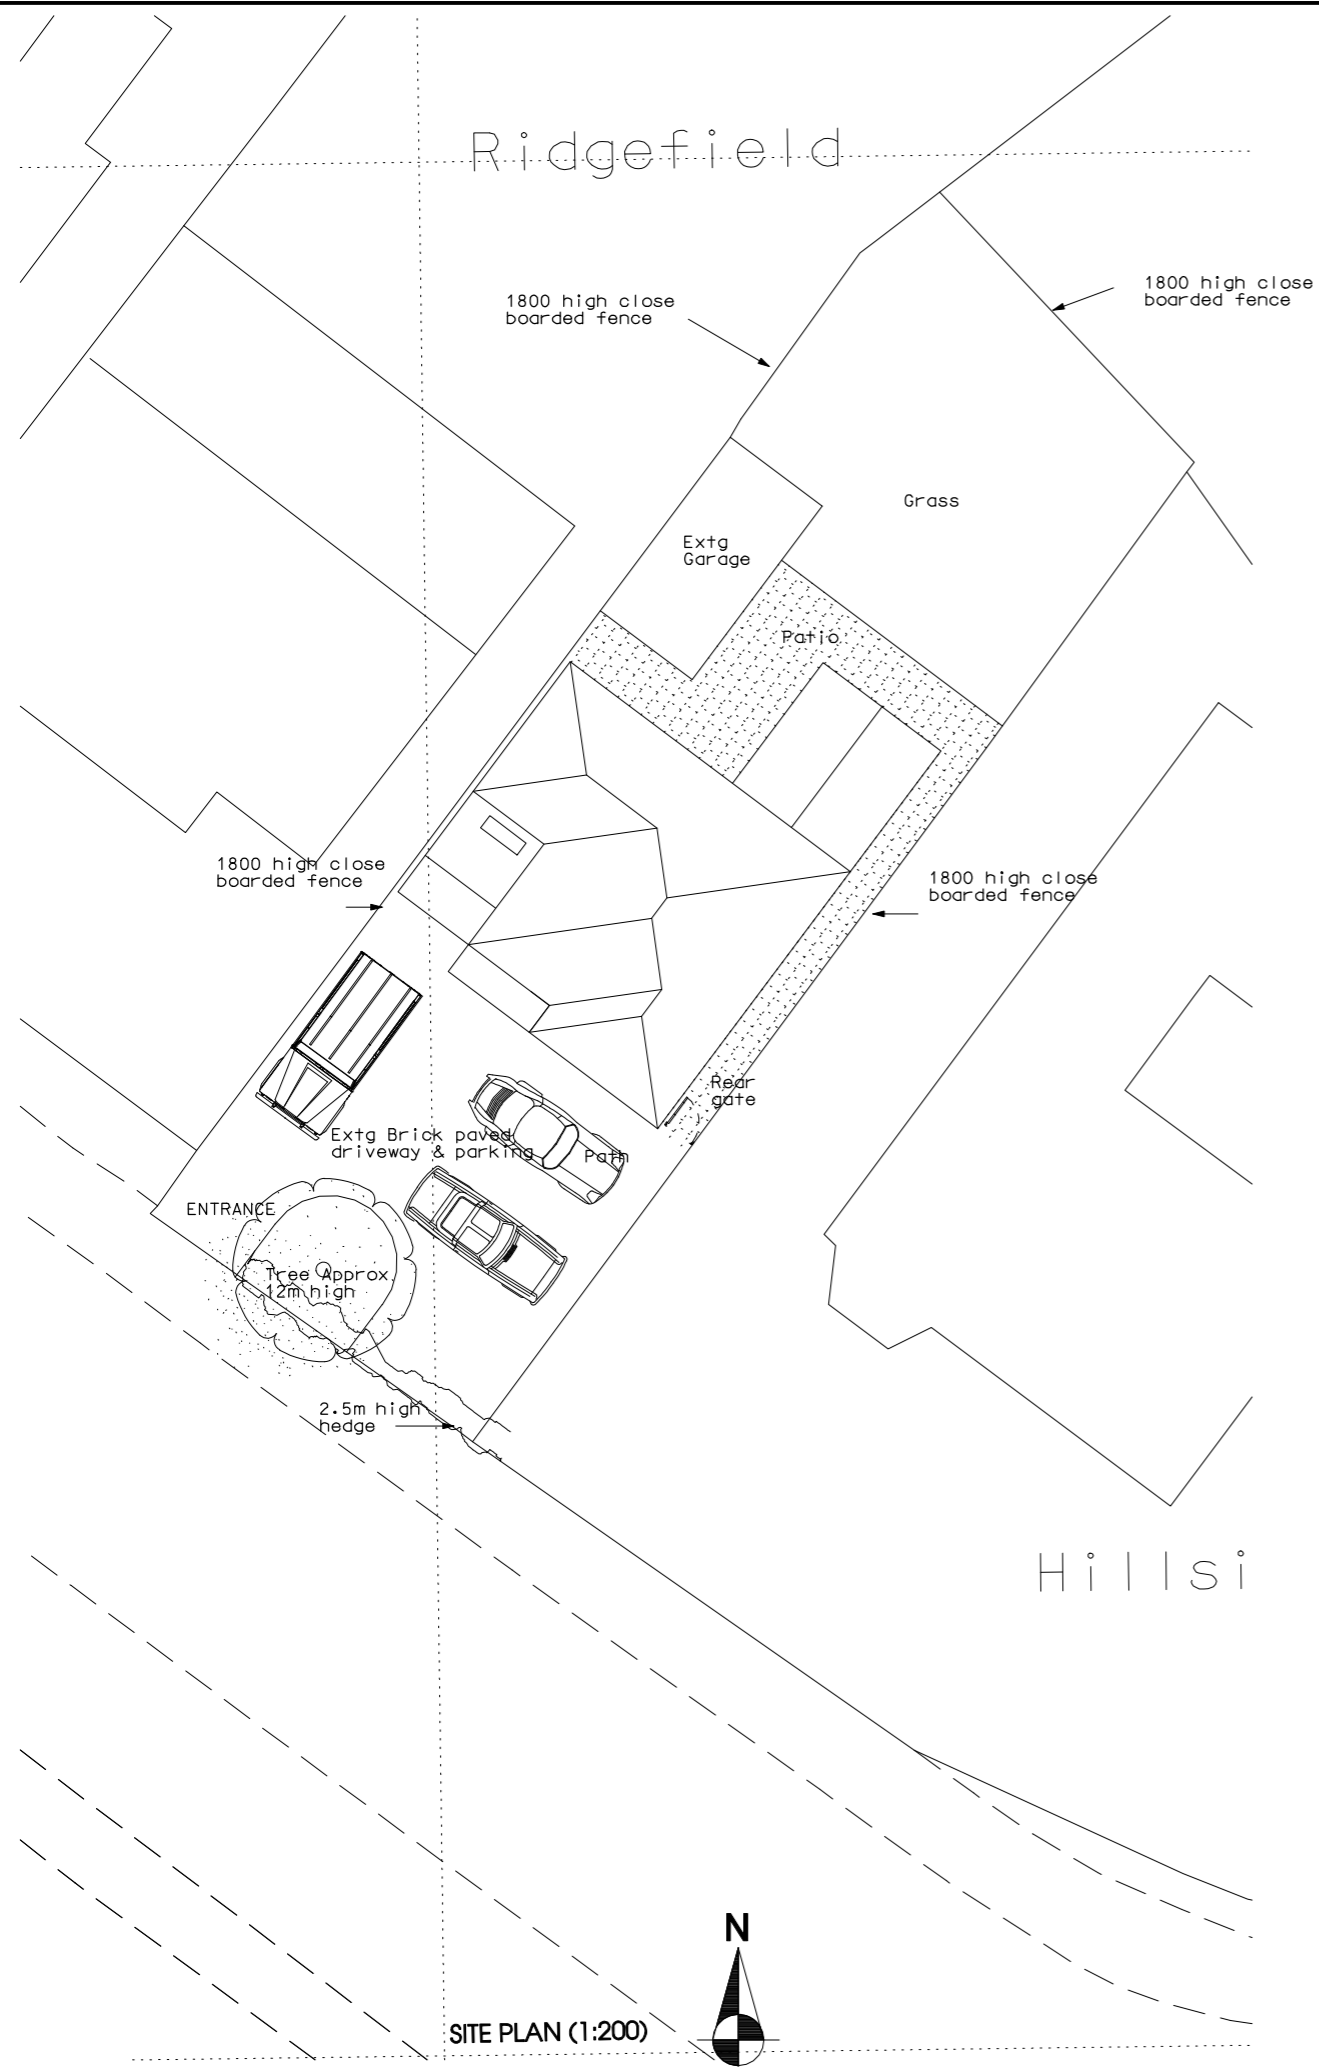

SITE PLAN (1:200)

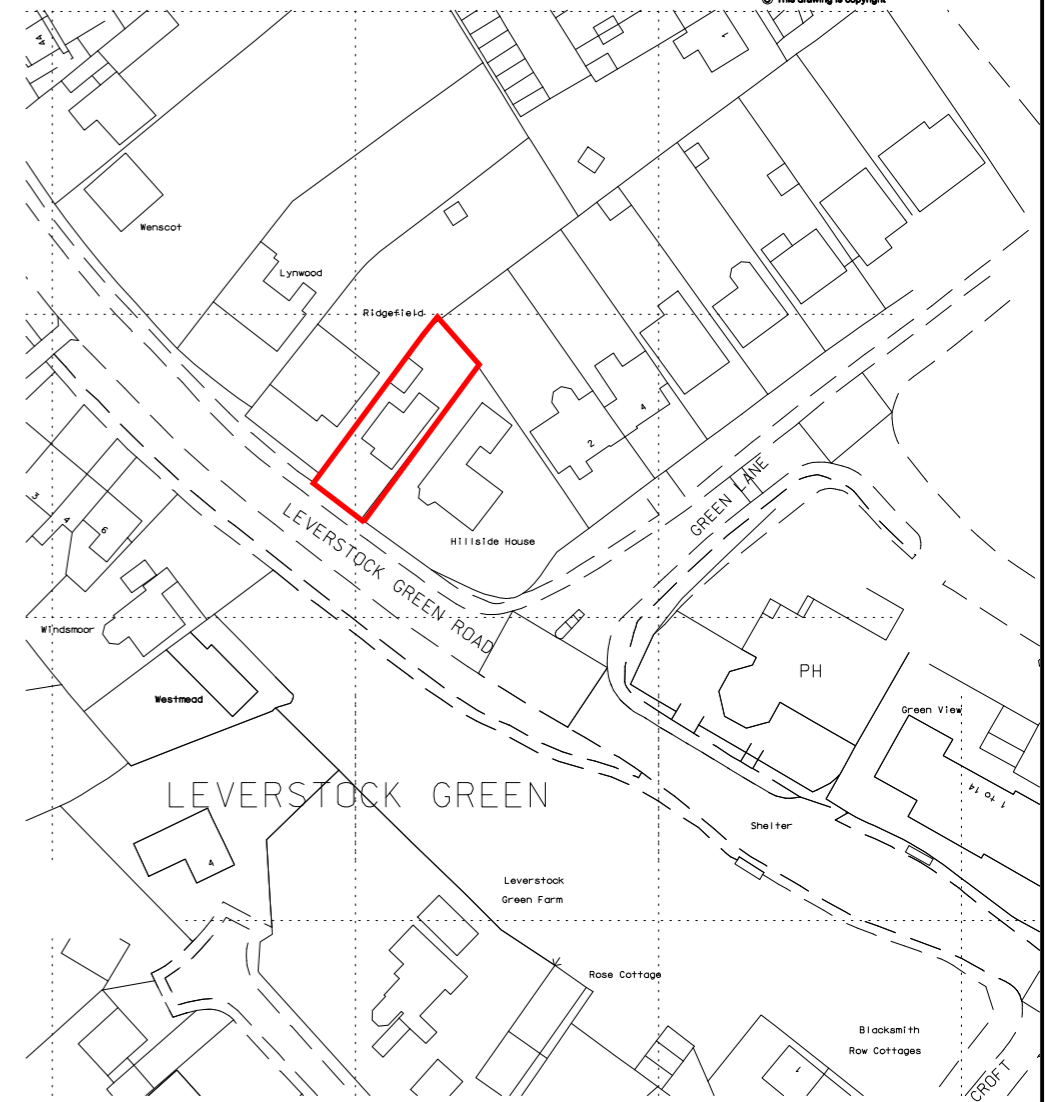

LOCATION PLAN (1:1250)

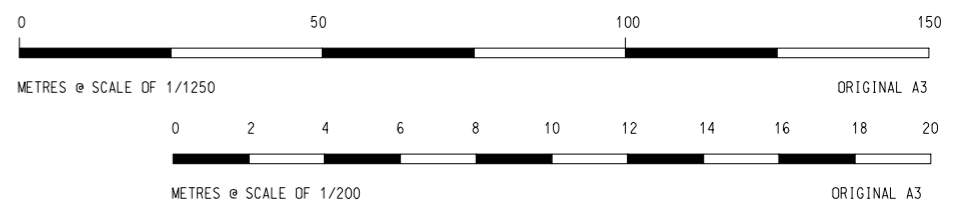

Prestige Projects Management Ltd		PROJECT Two storey side extension	DATE 11/10/23	SCALE Various	
3, Marlowes Court, 67 Marlowes Hemel Hempstead Herts. HP1 1LE Tel/Fax 01442 213888		CLIENT Mr Cane	DRAWING Location & Site Plan	JOB No. 950	Drawing No. PL/001
		ADDRESS 127 leverstock Green Rd Hemel Hempstead Herts. HP3 8QD		REV	