


Ground Floor Plan



First Floor Plan

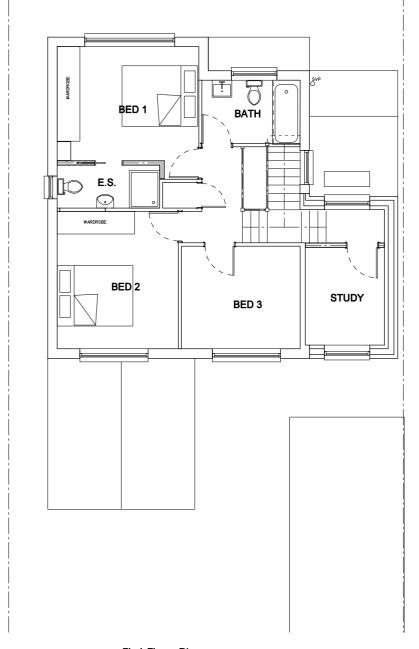

Prestige Projects Management Ltd		Two storev	11/10/23	SCALE 1:100	
3, Marlowes Court,	CLIENT Mr Cane	side extension	11,13,20		
67 Marlowes	ADDRESS		JOB No.	Drawing No.	REV
Hemel Hempstead	127 leverstock Green Rd	DRAWING			ΙI
Herts. HP1 1LE	Hemel Hempstead	Proposed Plans			ΙI
Tel/Fax 01442 213888	Herts. HP3 8QD	with extg stair	950	PL/004	