


Scale this drawing for Planning purposes only.
 Clients agent to be informed of all discrepancies in dimensions
 Contractor to check all dimensions on site
 © This drawing is copyright




Front Elevation




Side Elevation

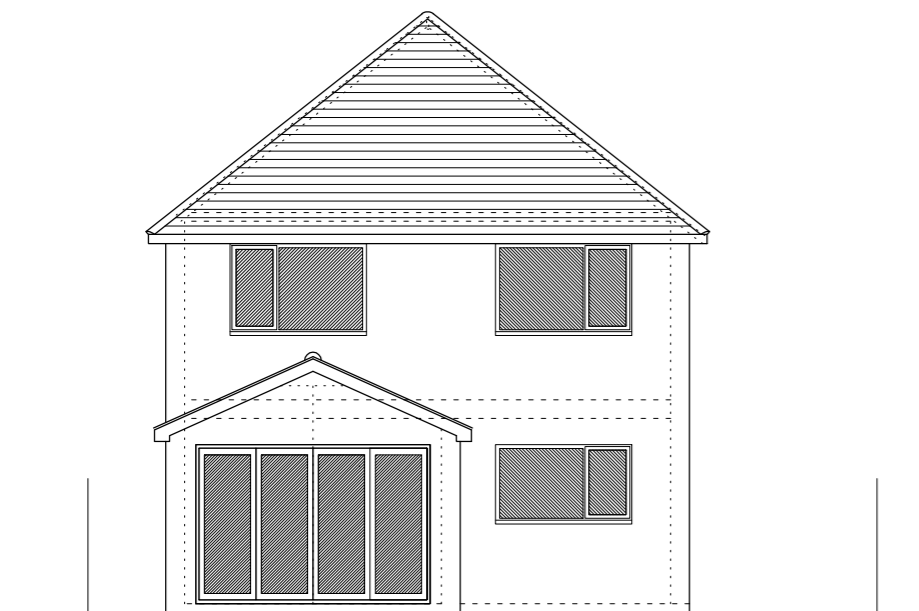

Rear Elevation

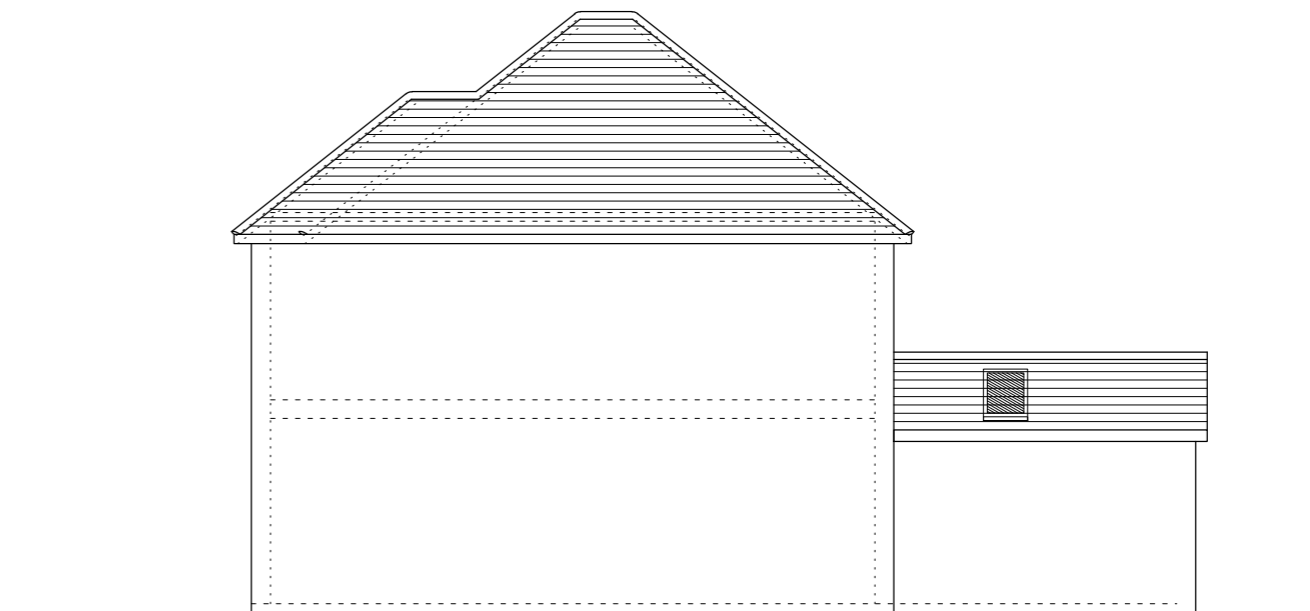

Side Elevation

 

Prestige Projects Management Ltd 3, Marlowes Court, 67 Marlowes Hemel Hempstead Herts. HP1 1LE Tel/Fax 01442 213888		CLIENT Mr Cane ADDRESS 127 leverstock Green Rd Hemel Hempstead Herts. HP3 8QD	PROJECT Two storey side extension		DATE 11/10/23	SCALE 1:100
			DRAWING Existing Elevations		JOB No. 950	Drawing No. PL/003