


WEST ELEVATION

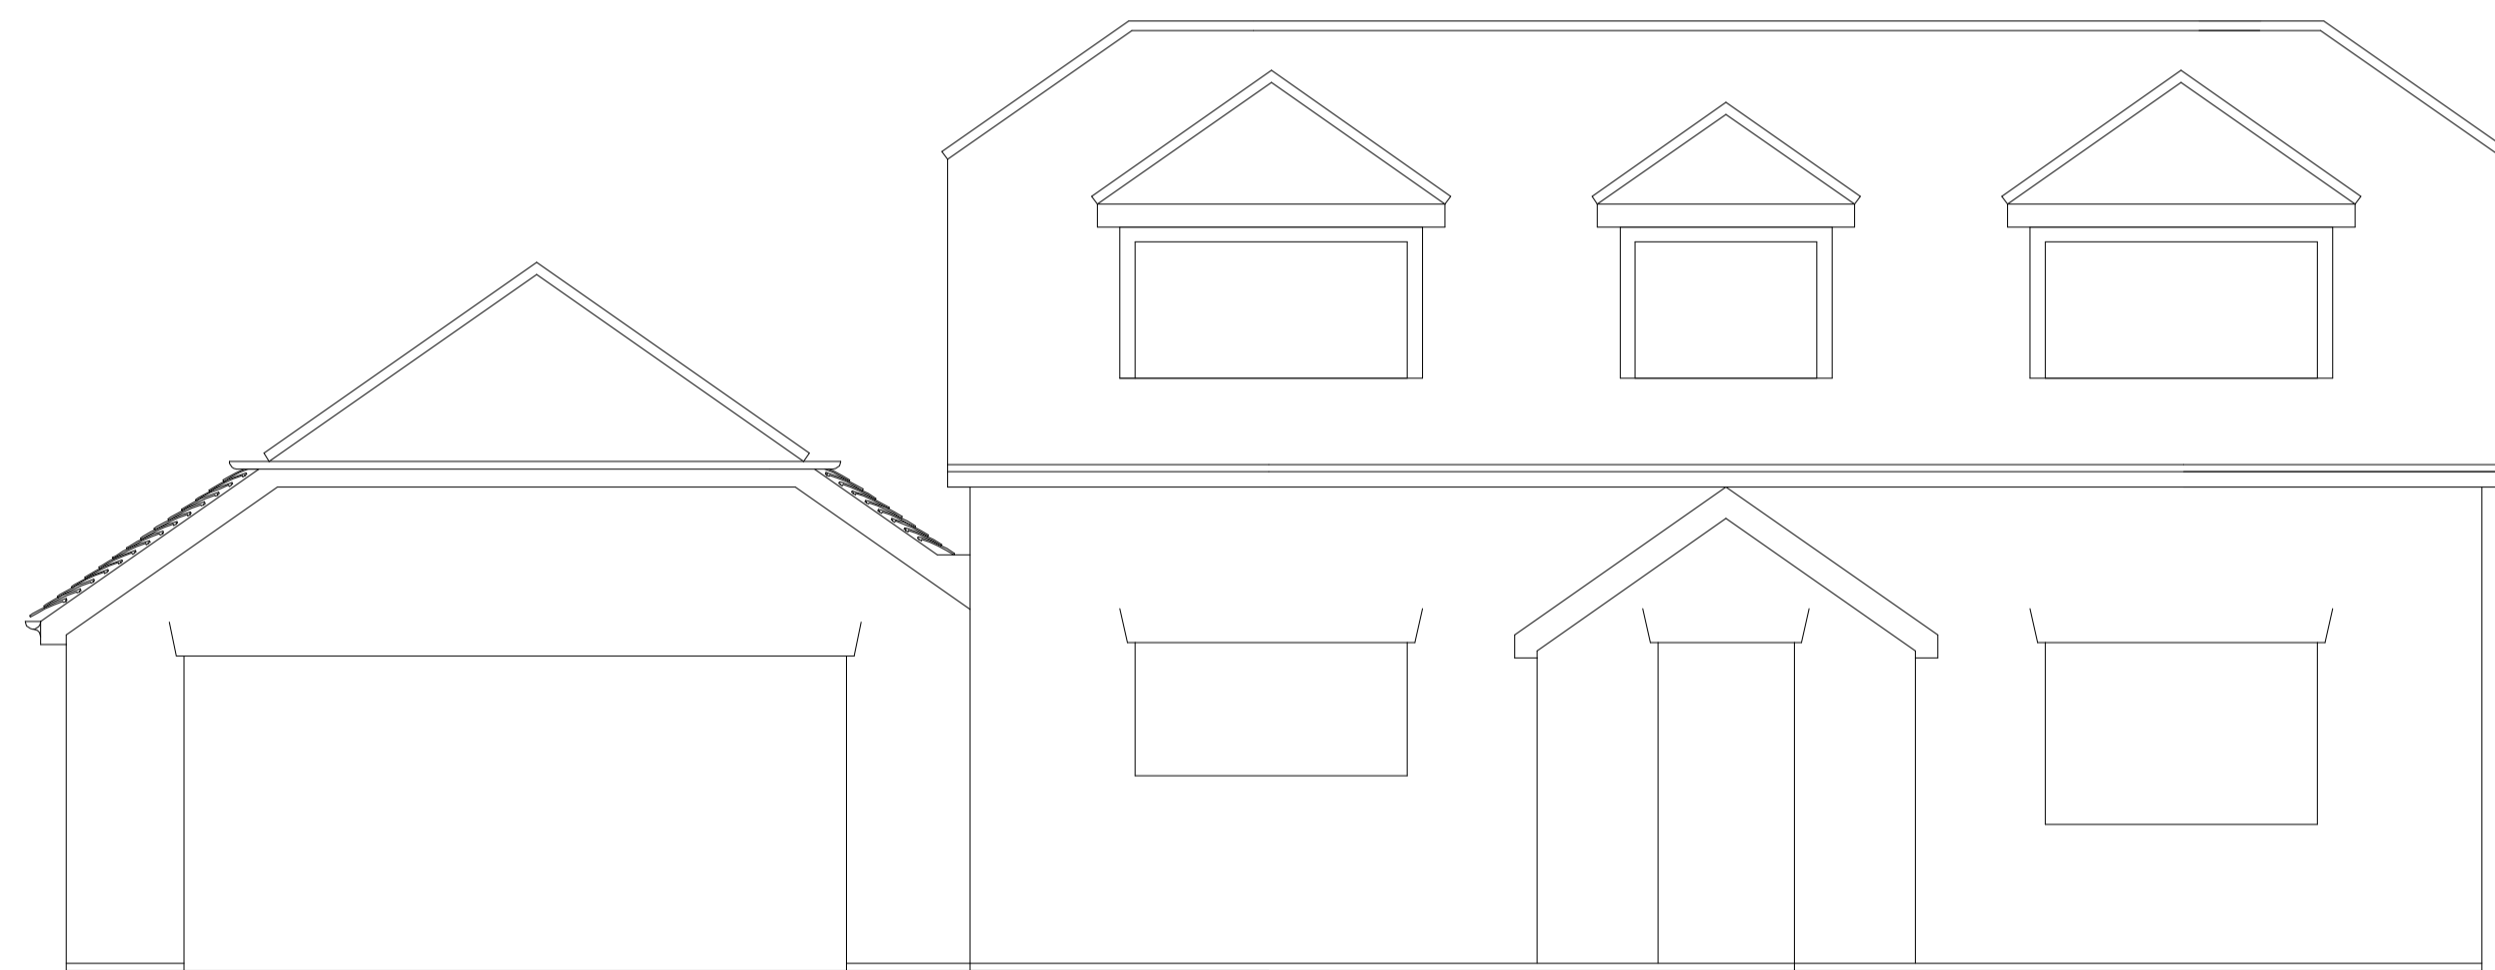

PLANS AS EXISTING 1.100



SOUTH ELEVATION

BLOCK PLAN 1.500

J POSTLE

proposed extension and alterations
at
april cottage
abbotts ann


PLANS AS EXISTING

scale 1.50 & 1.100 dec 2023

drawing no Paa/pd/01



SITE LOCATION PLAN 1.1250

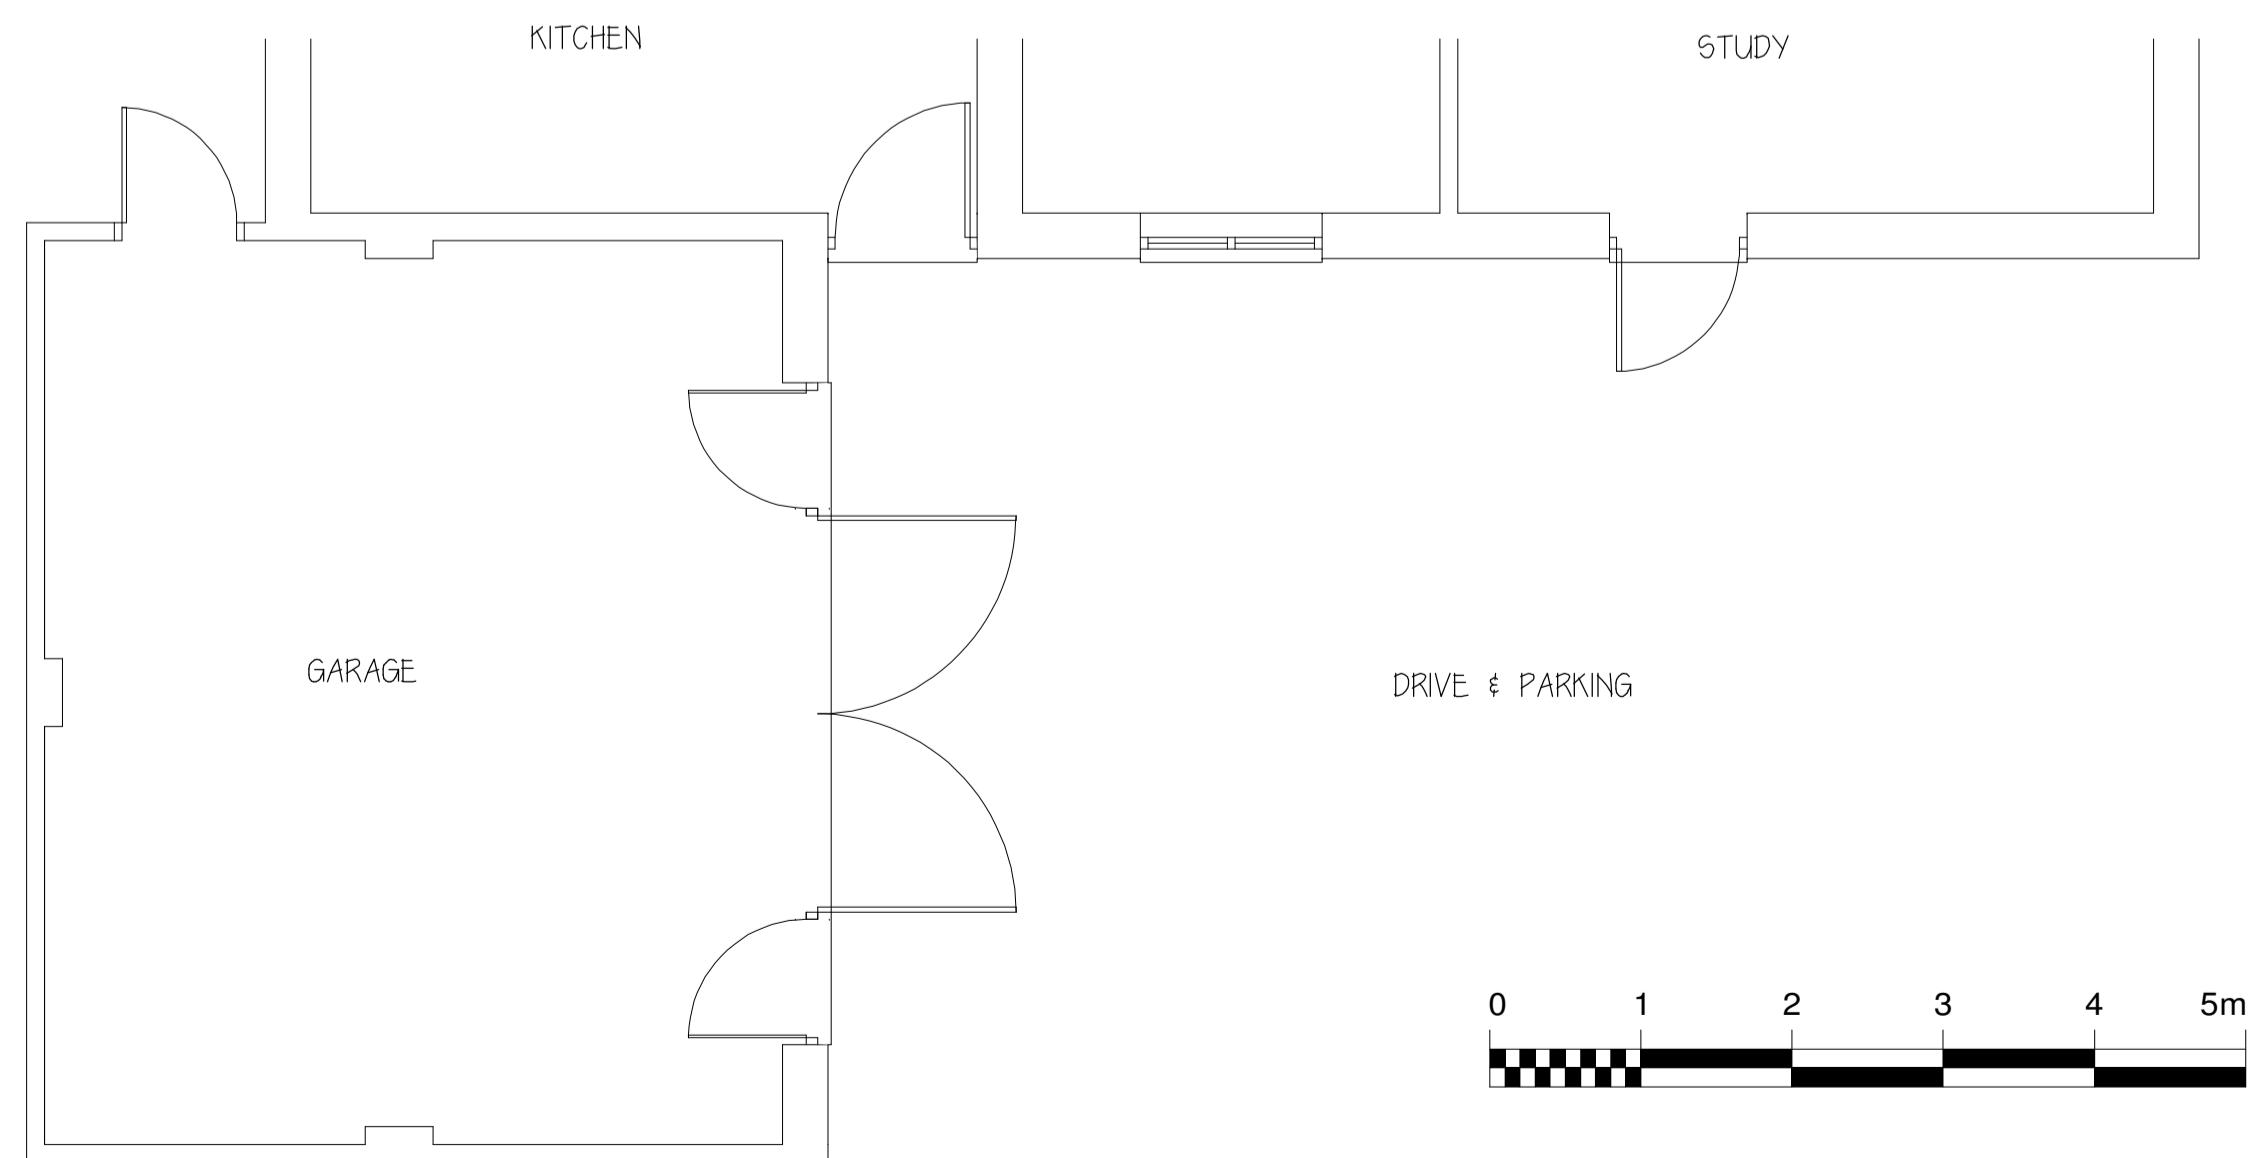

PLAN AT GROUND FLOOR LEVEL