



BLOCK PLAN 1:100

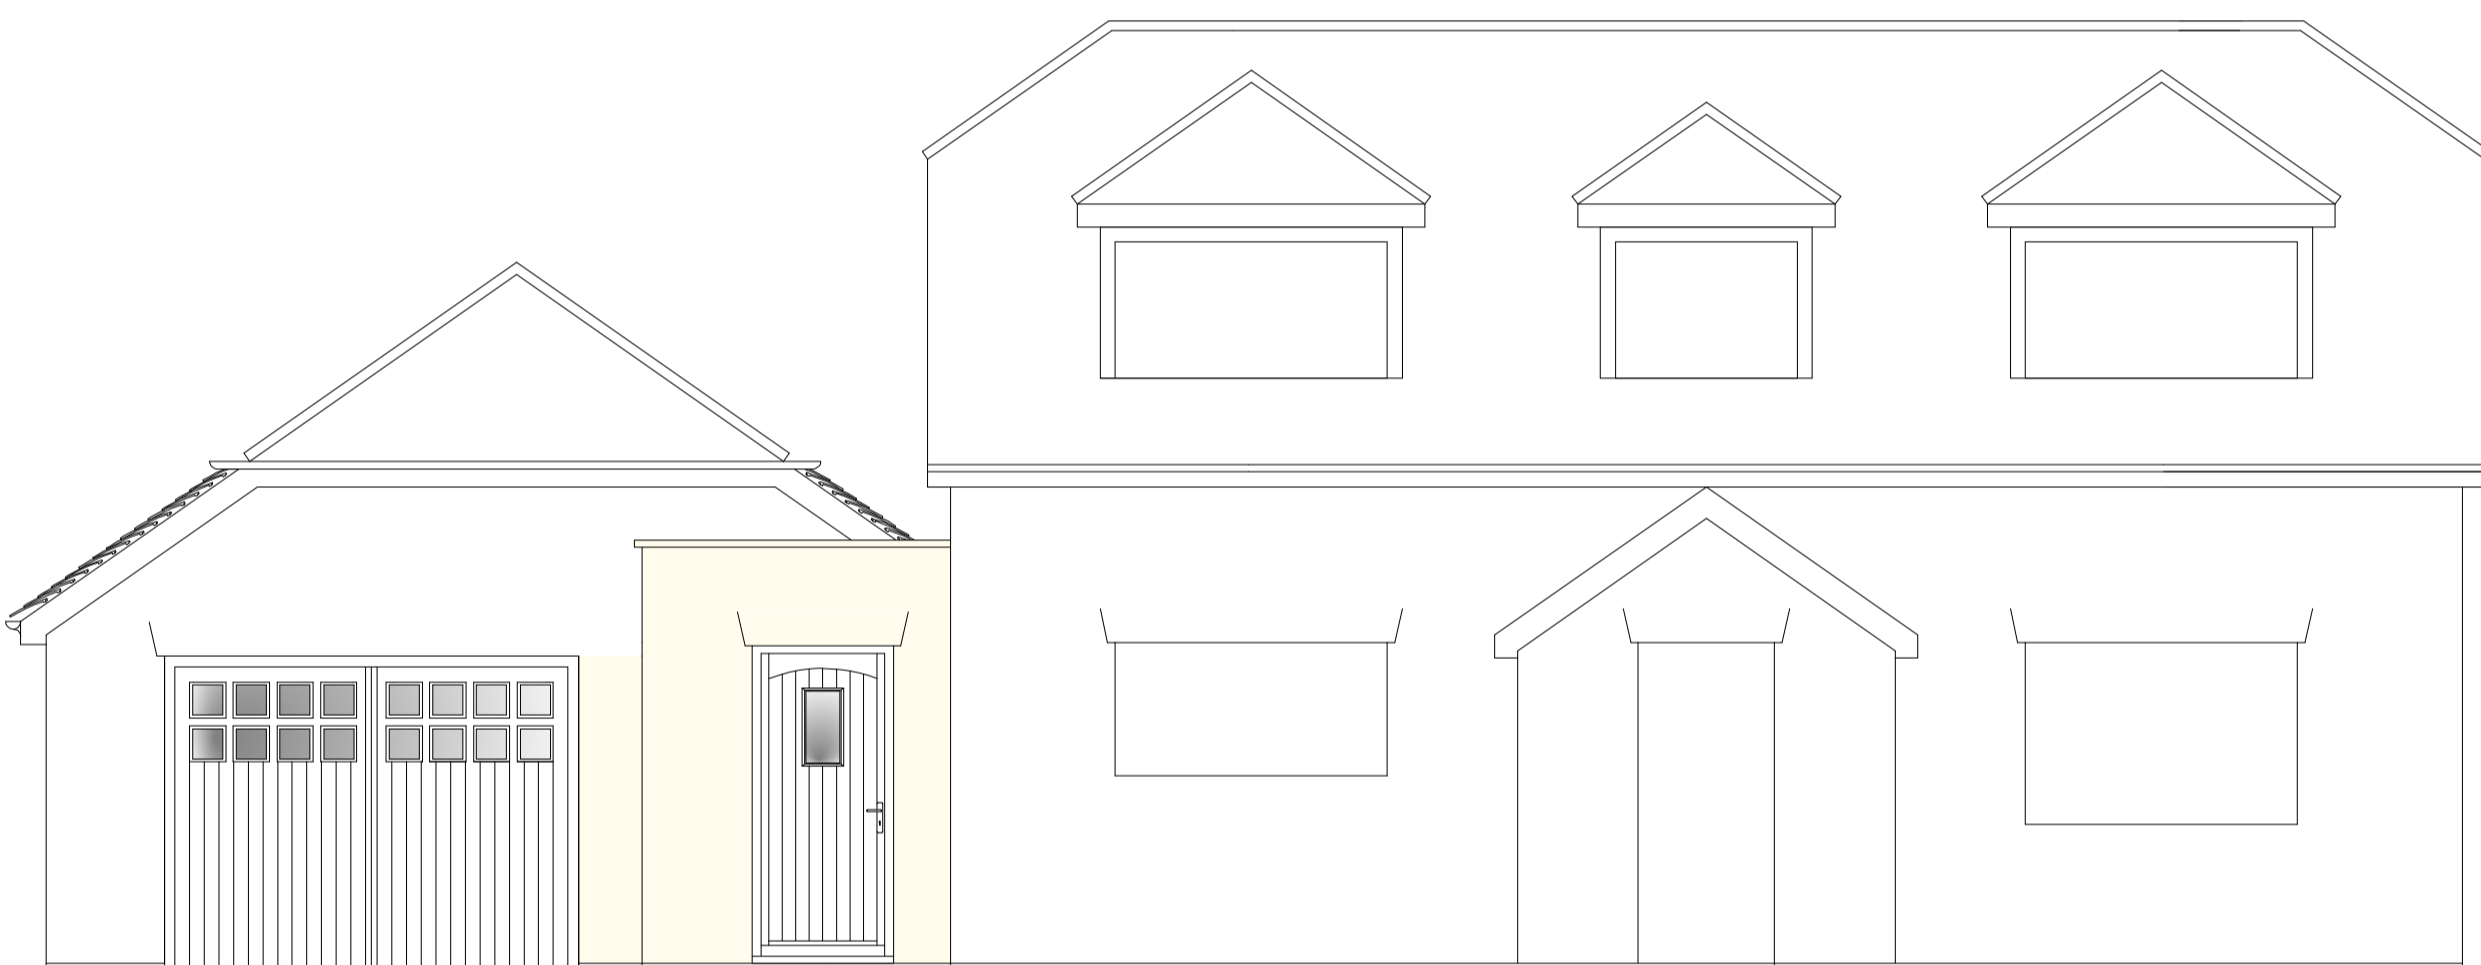


SOUTH ELEVATION

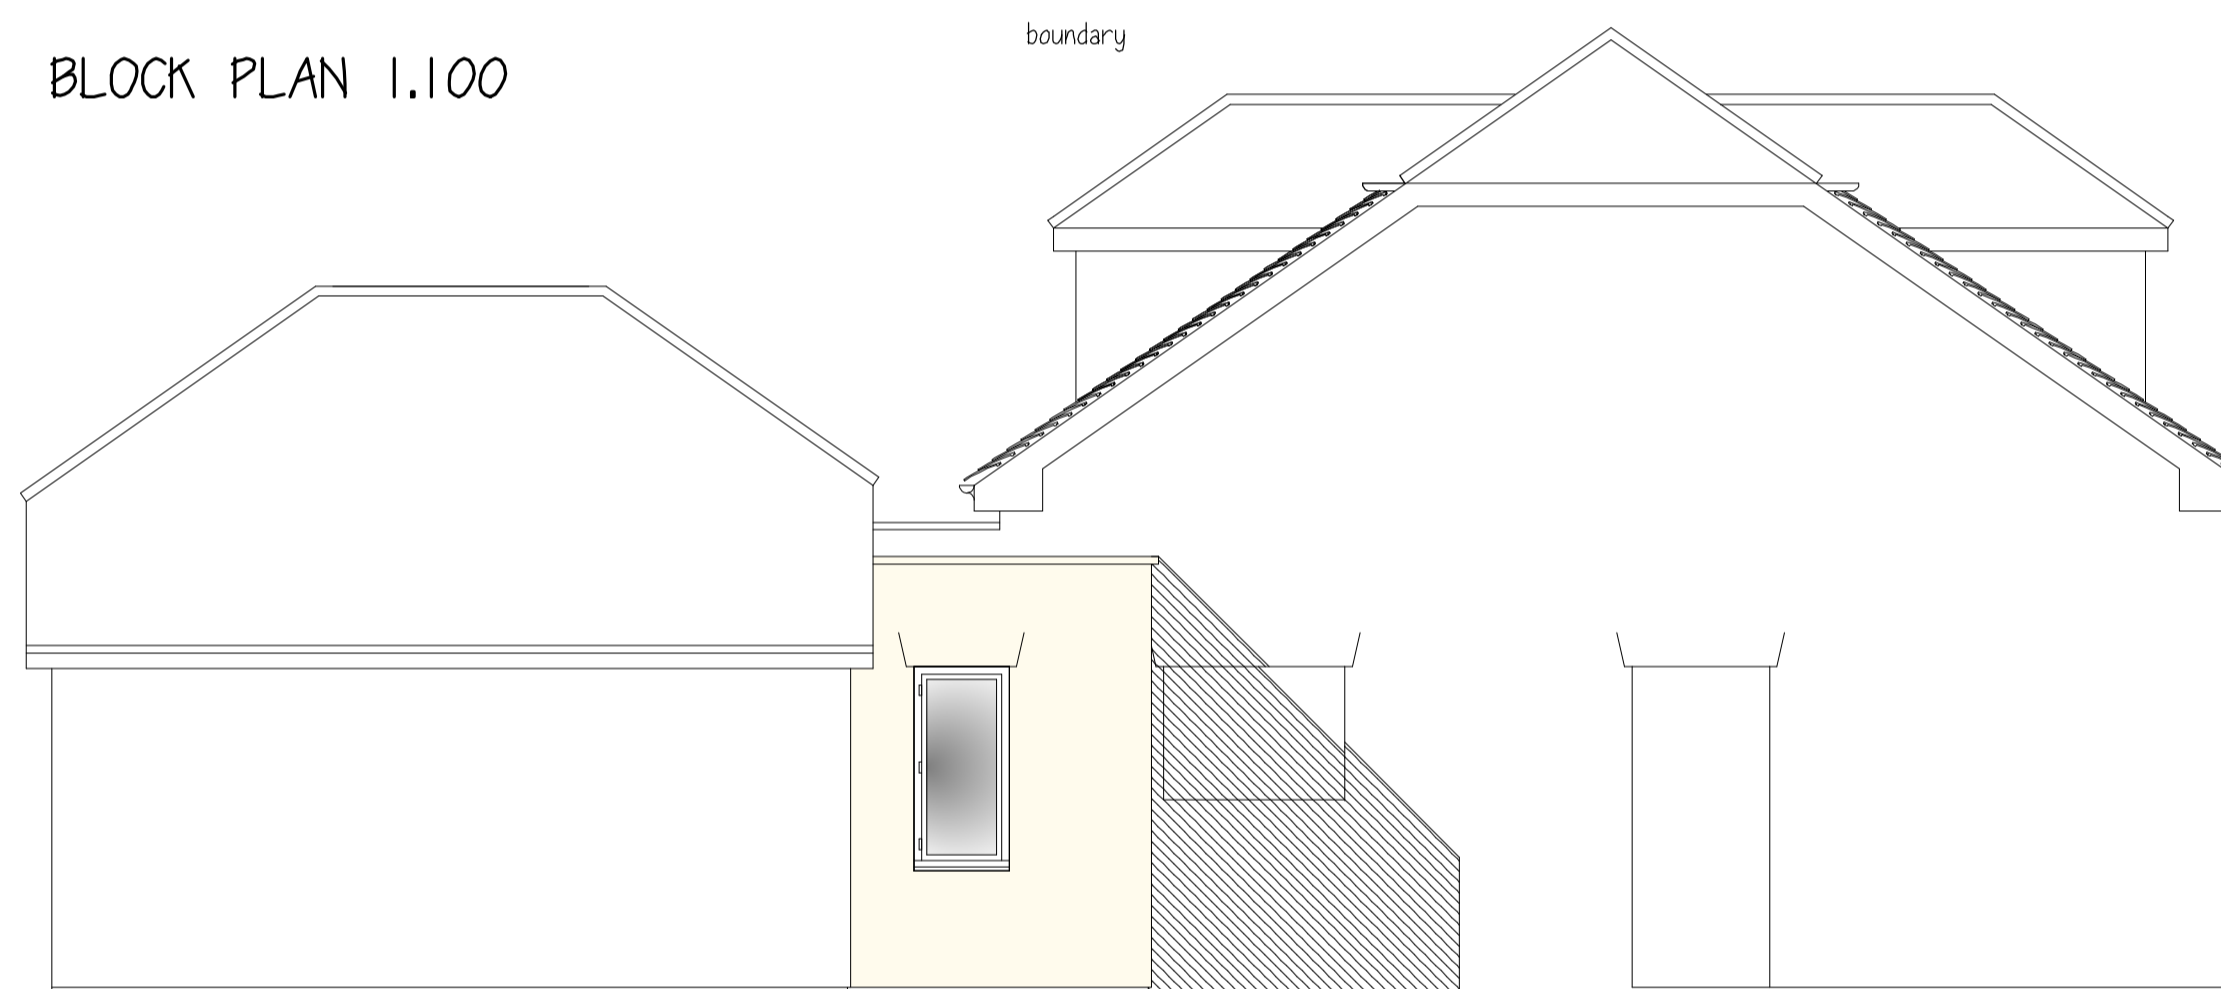

WEST ELEVATION

render wall to match xtg with parapet and capping

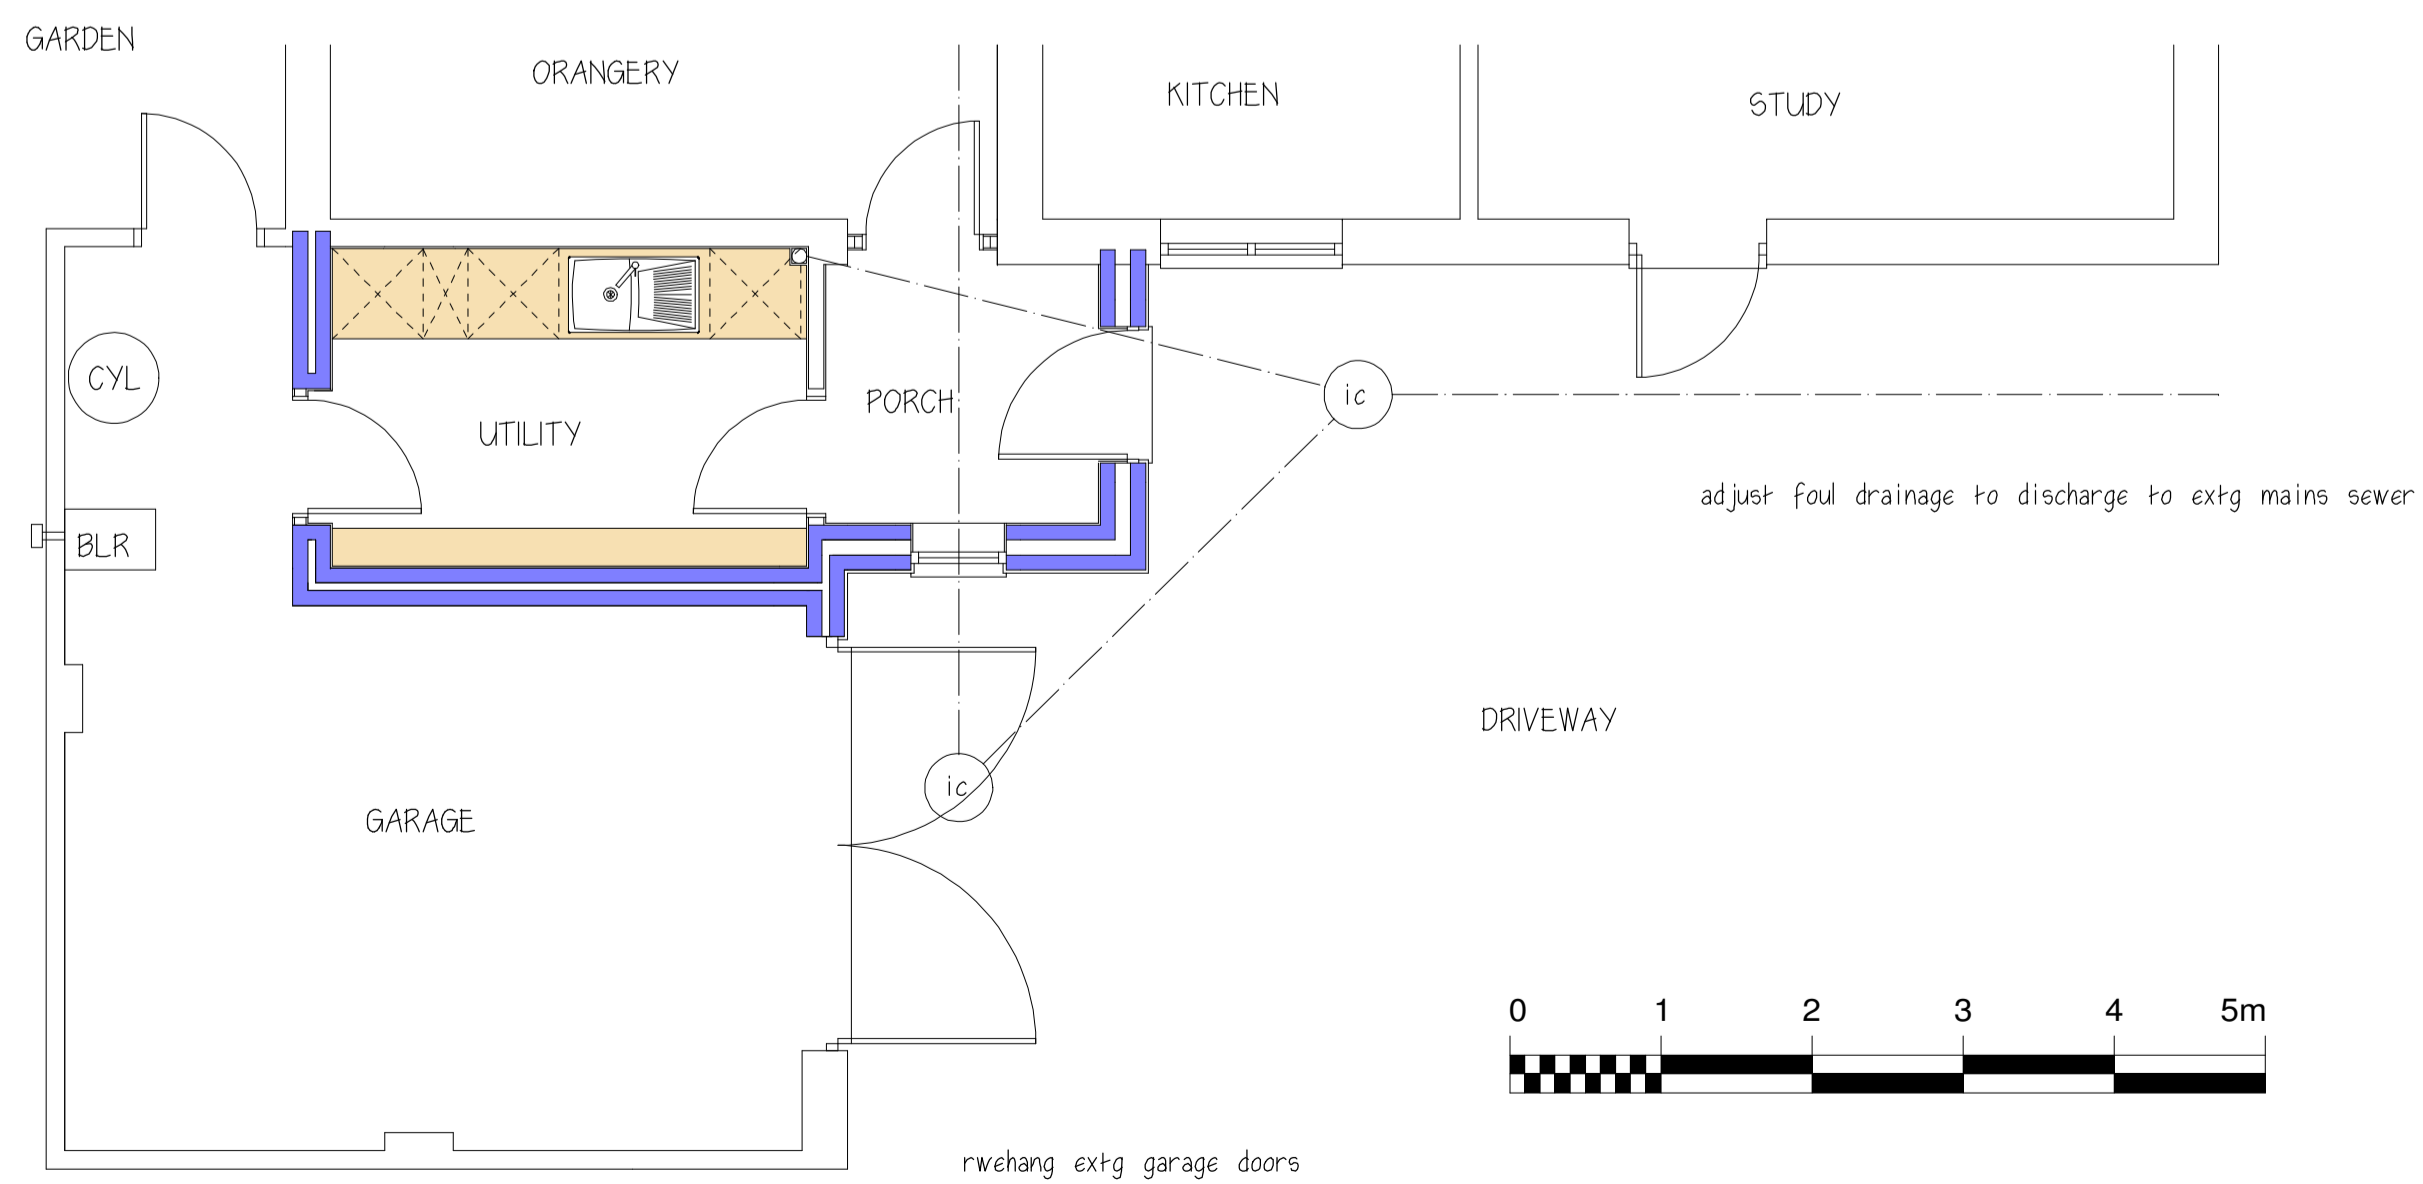

PLAN AT GROUND FLOOR LEVEL

J POSTLE

proposed extension and alterations
at
april cottage
abbotts ann

PLANS AS PROPOSED

scale 1:50 & 1:100 dec 2023

drawing no Paa/pd/02