




GROUND FLOOR PLAN 1:50

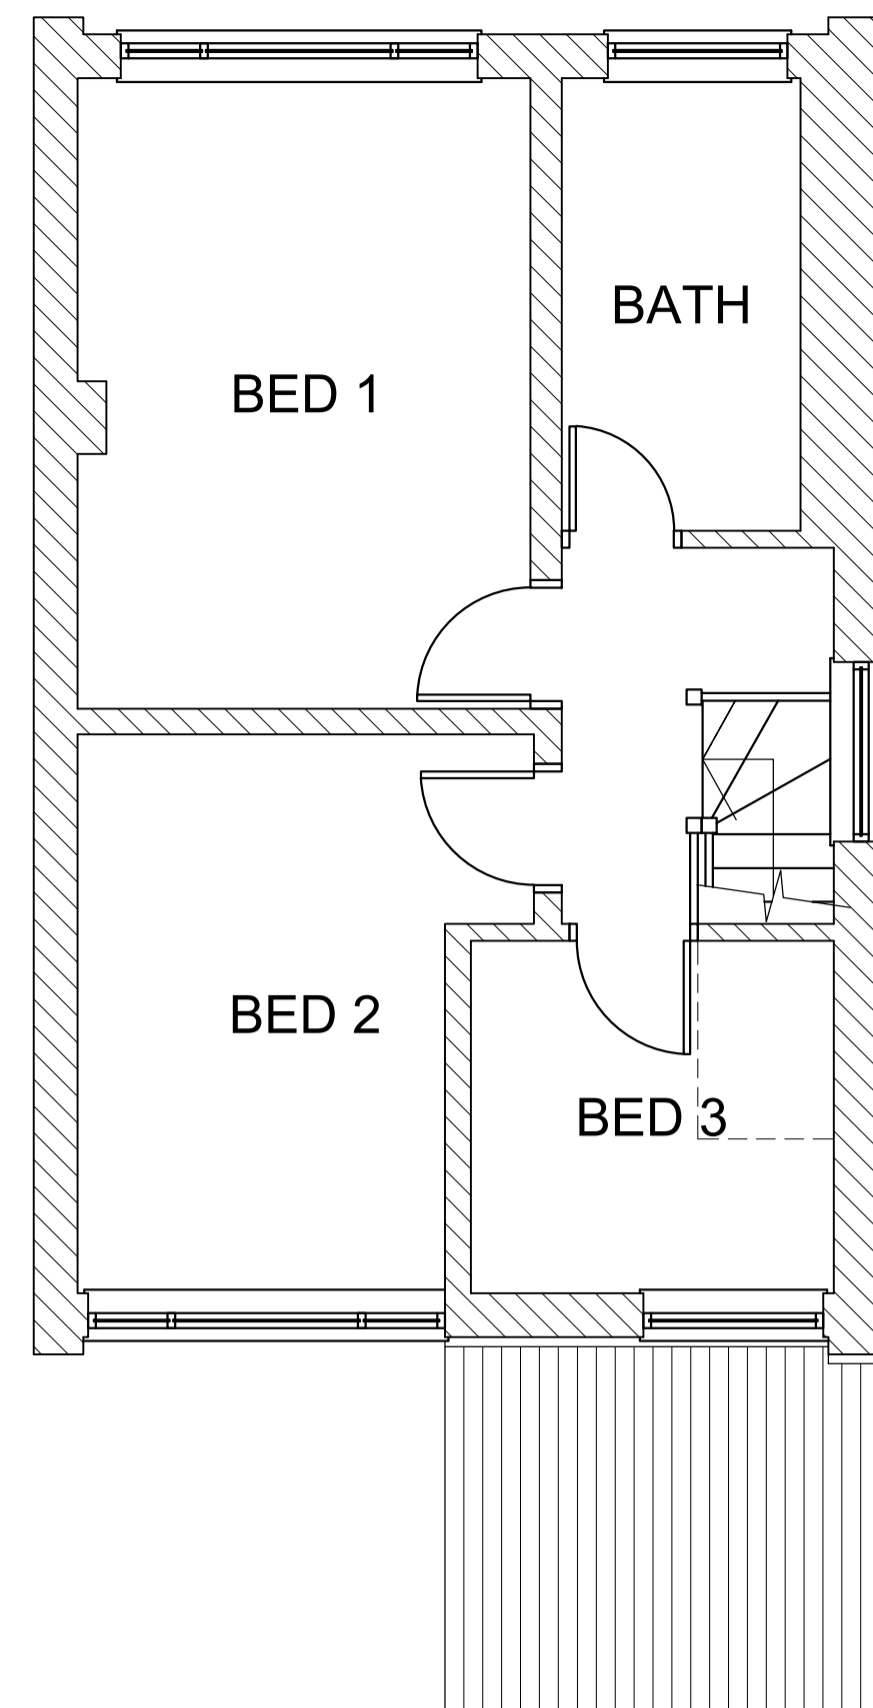

FIRST FLOOR PLAN 1:50

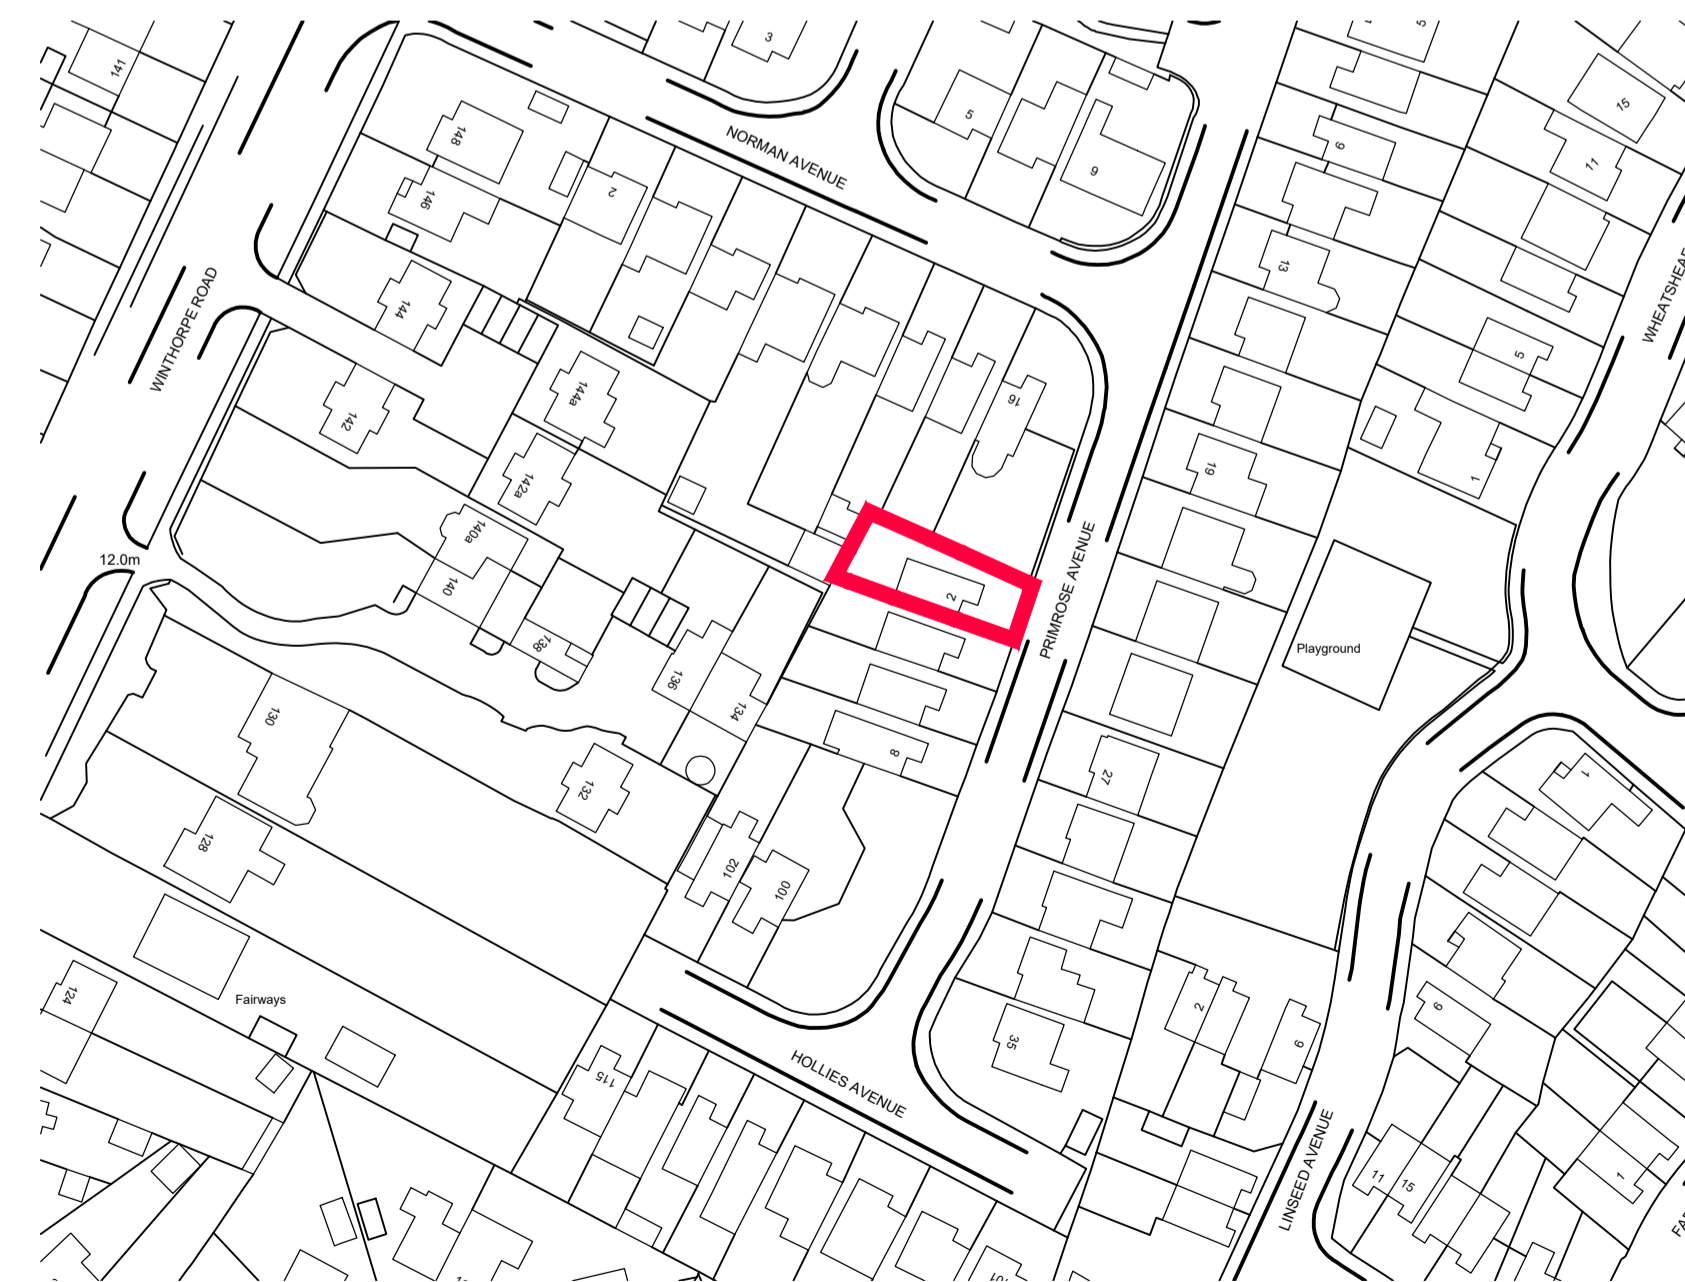

LOCATION PLAN 1:1000

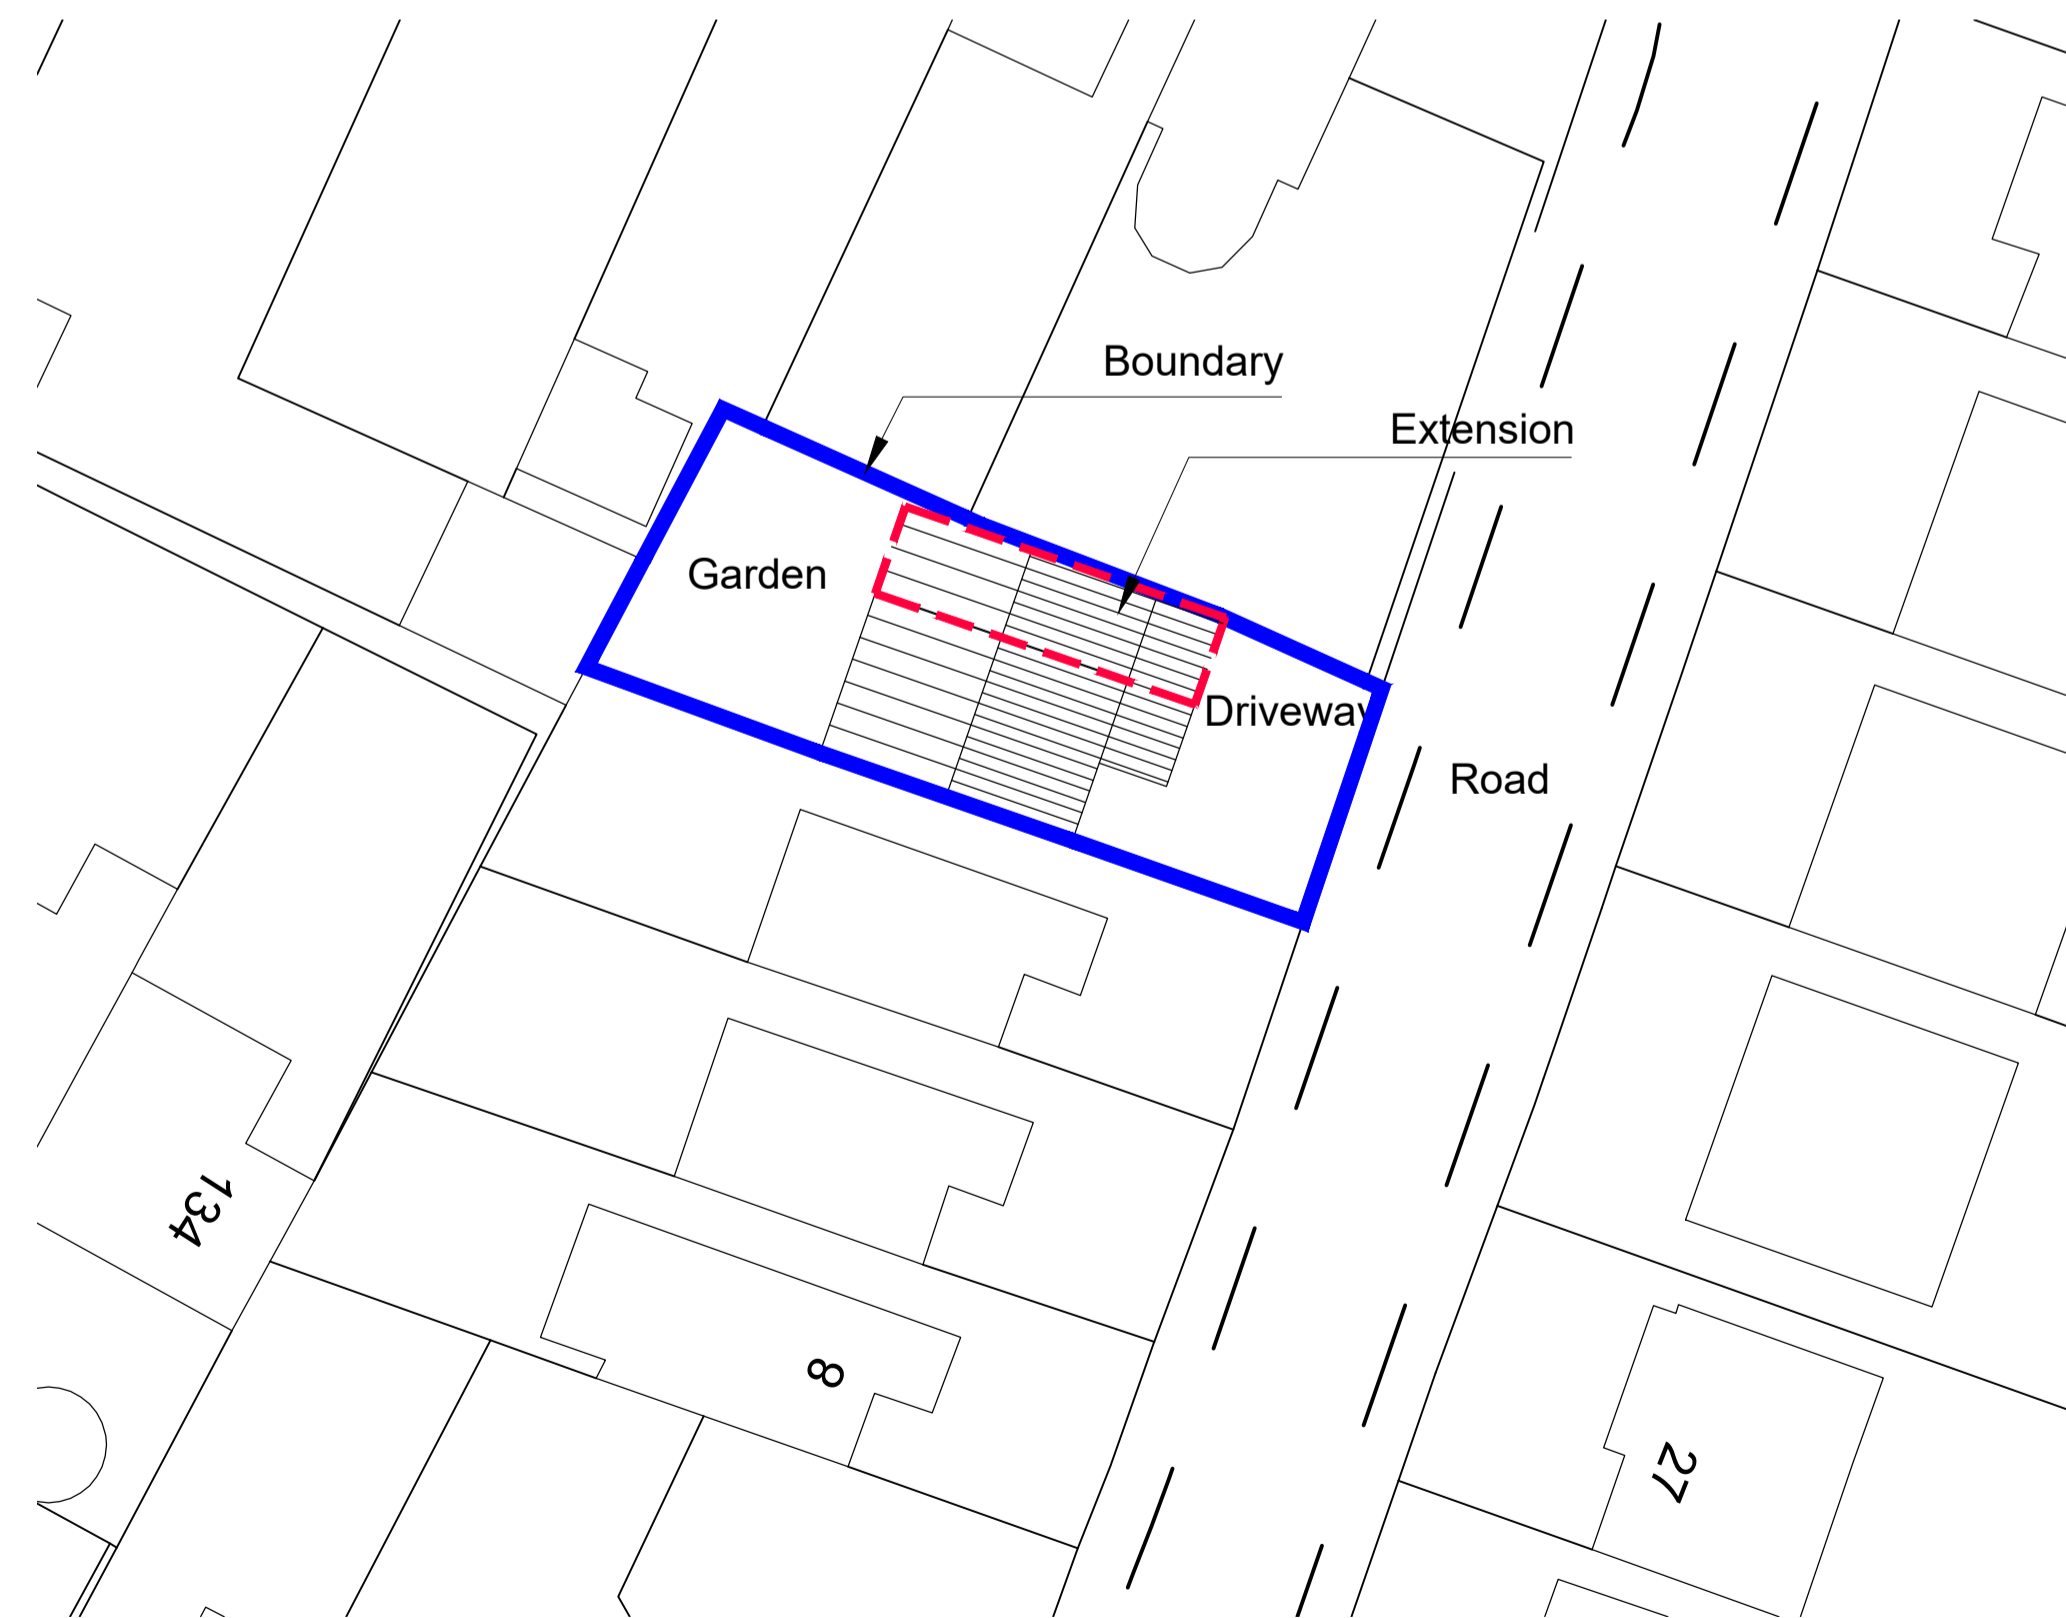

BLOCK PLAN 1:250

STATUS			
PROJECT			
2 PRIMROSE AVE NEWARK			
DRAWING			
EXTENSION TO DWELLING PLANS AS EXISTING, LOCATION & BLOCK PLAN			
SCALE: VARIOUS	SHEET SIZE: A1	DRAWN BY: DS	CHECKED BY: DATE: 06/10/2023
PROJECT NO:	DRAWING NO:	REVISION:	
PAV	(20)901		