





FRONT ELEVATION 1:50

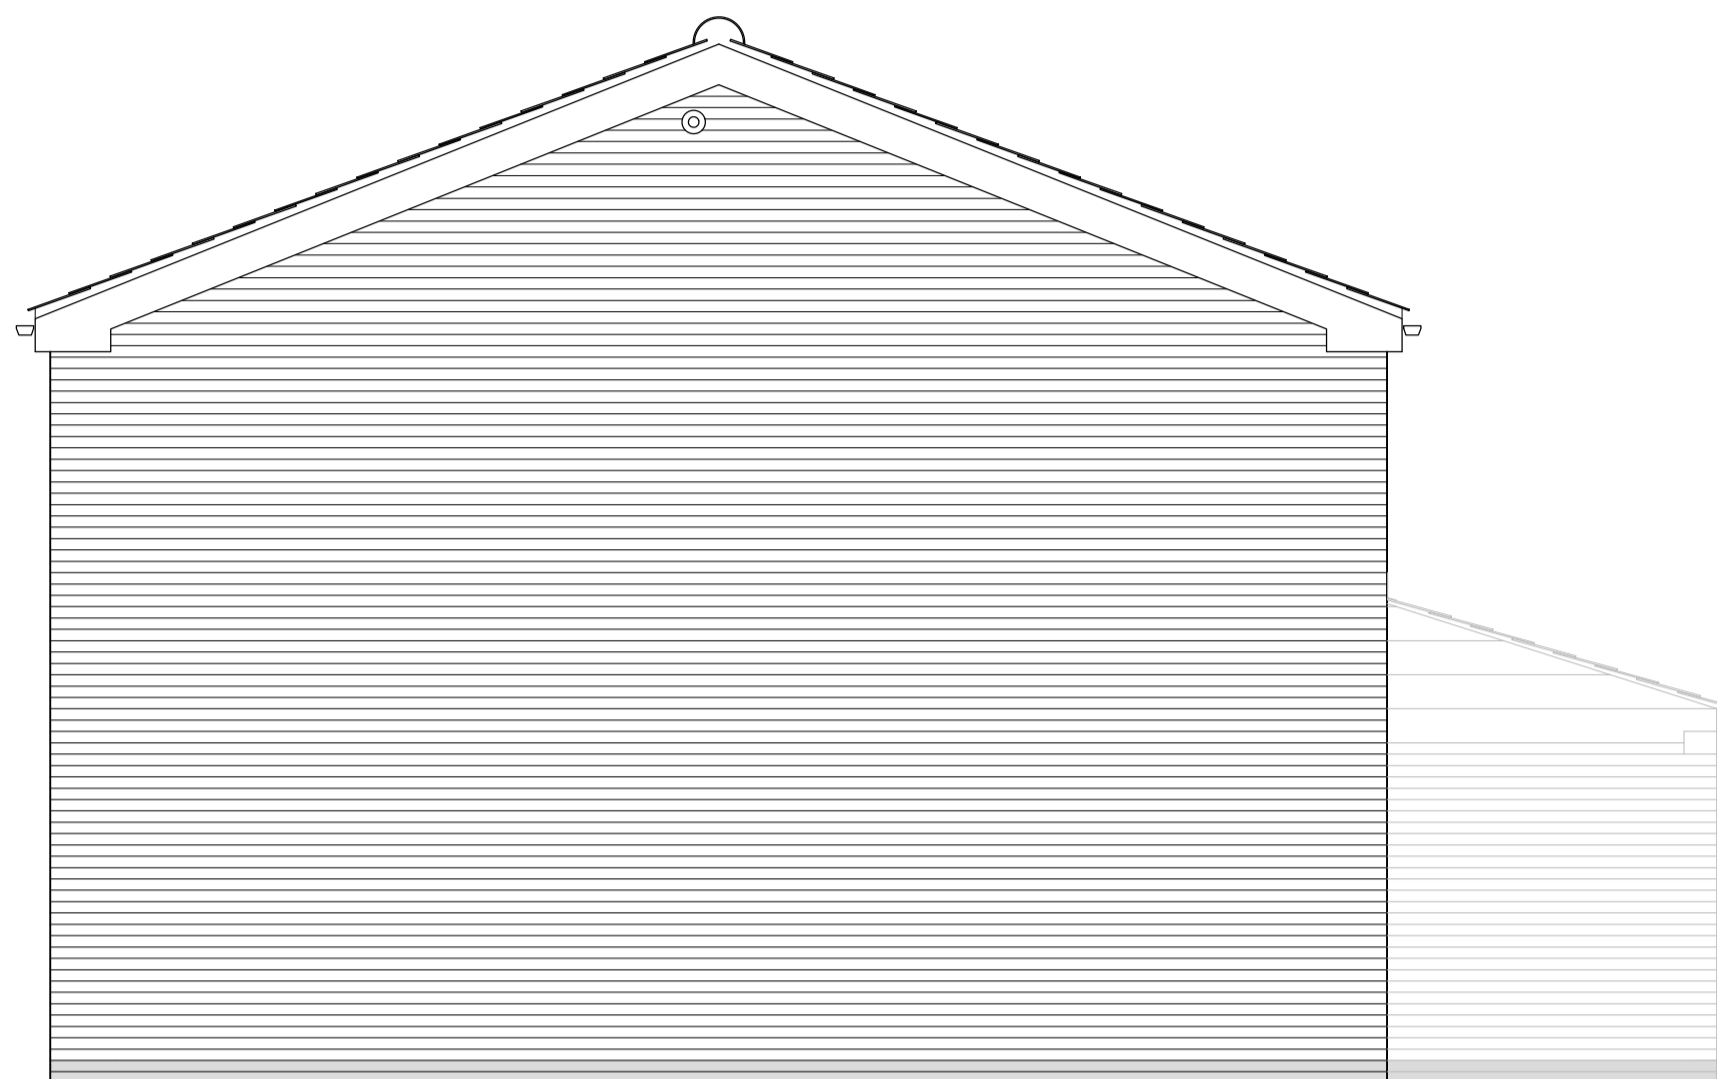

SIDE ELEVATION (To rear 16 Norman Ave) 1:50



REAR ELEVATION 1:50

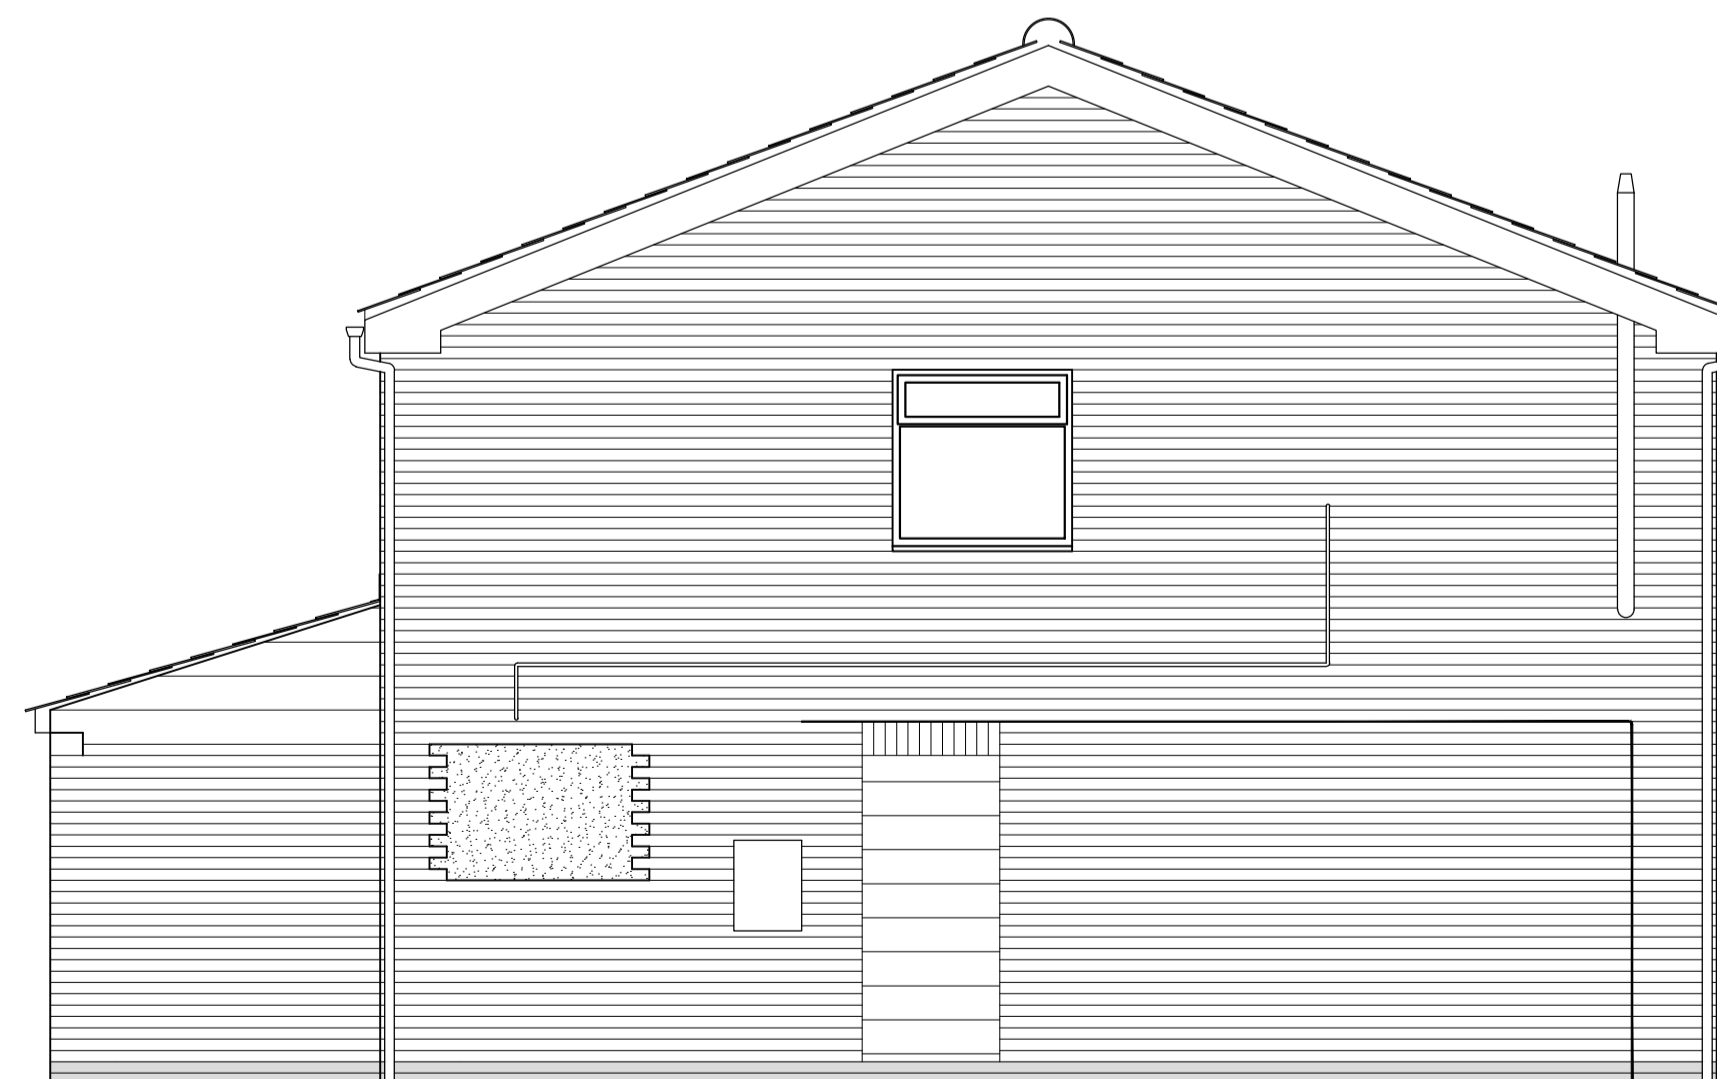

SIDE ELEVATION (Adjacent No 4 Primrose Ave) 1:50

STATUS  
 PROJECT  
 2 PRIMROSE AVE  
 NEWARK  
 DRAWING  
 EXTENSION TO DWELLING  
 ELEVATIONS AS EXISTING,  
 SCALE: 1:50 SHEET SIZE: A1 DRAWN BY: DS CHECKED BY: DATE: 06/10/2023  
 PROJECT NO: DRAWING NO: PAV (21)901 REVISION: