


No.	Description	Date
P01	Wall thickness changed	04/09/23

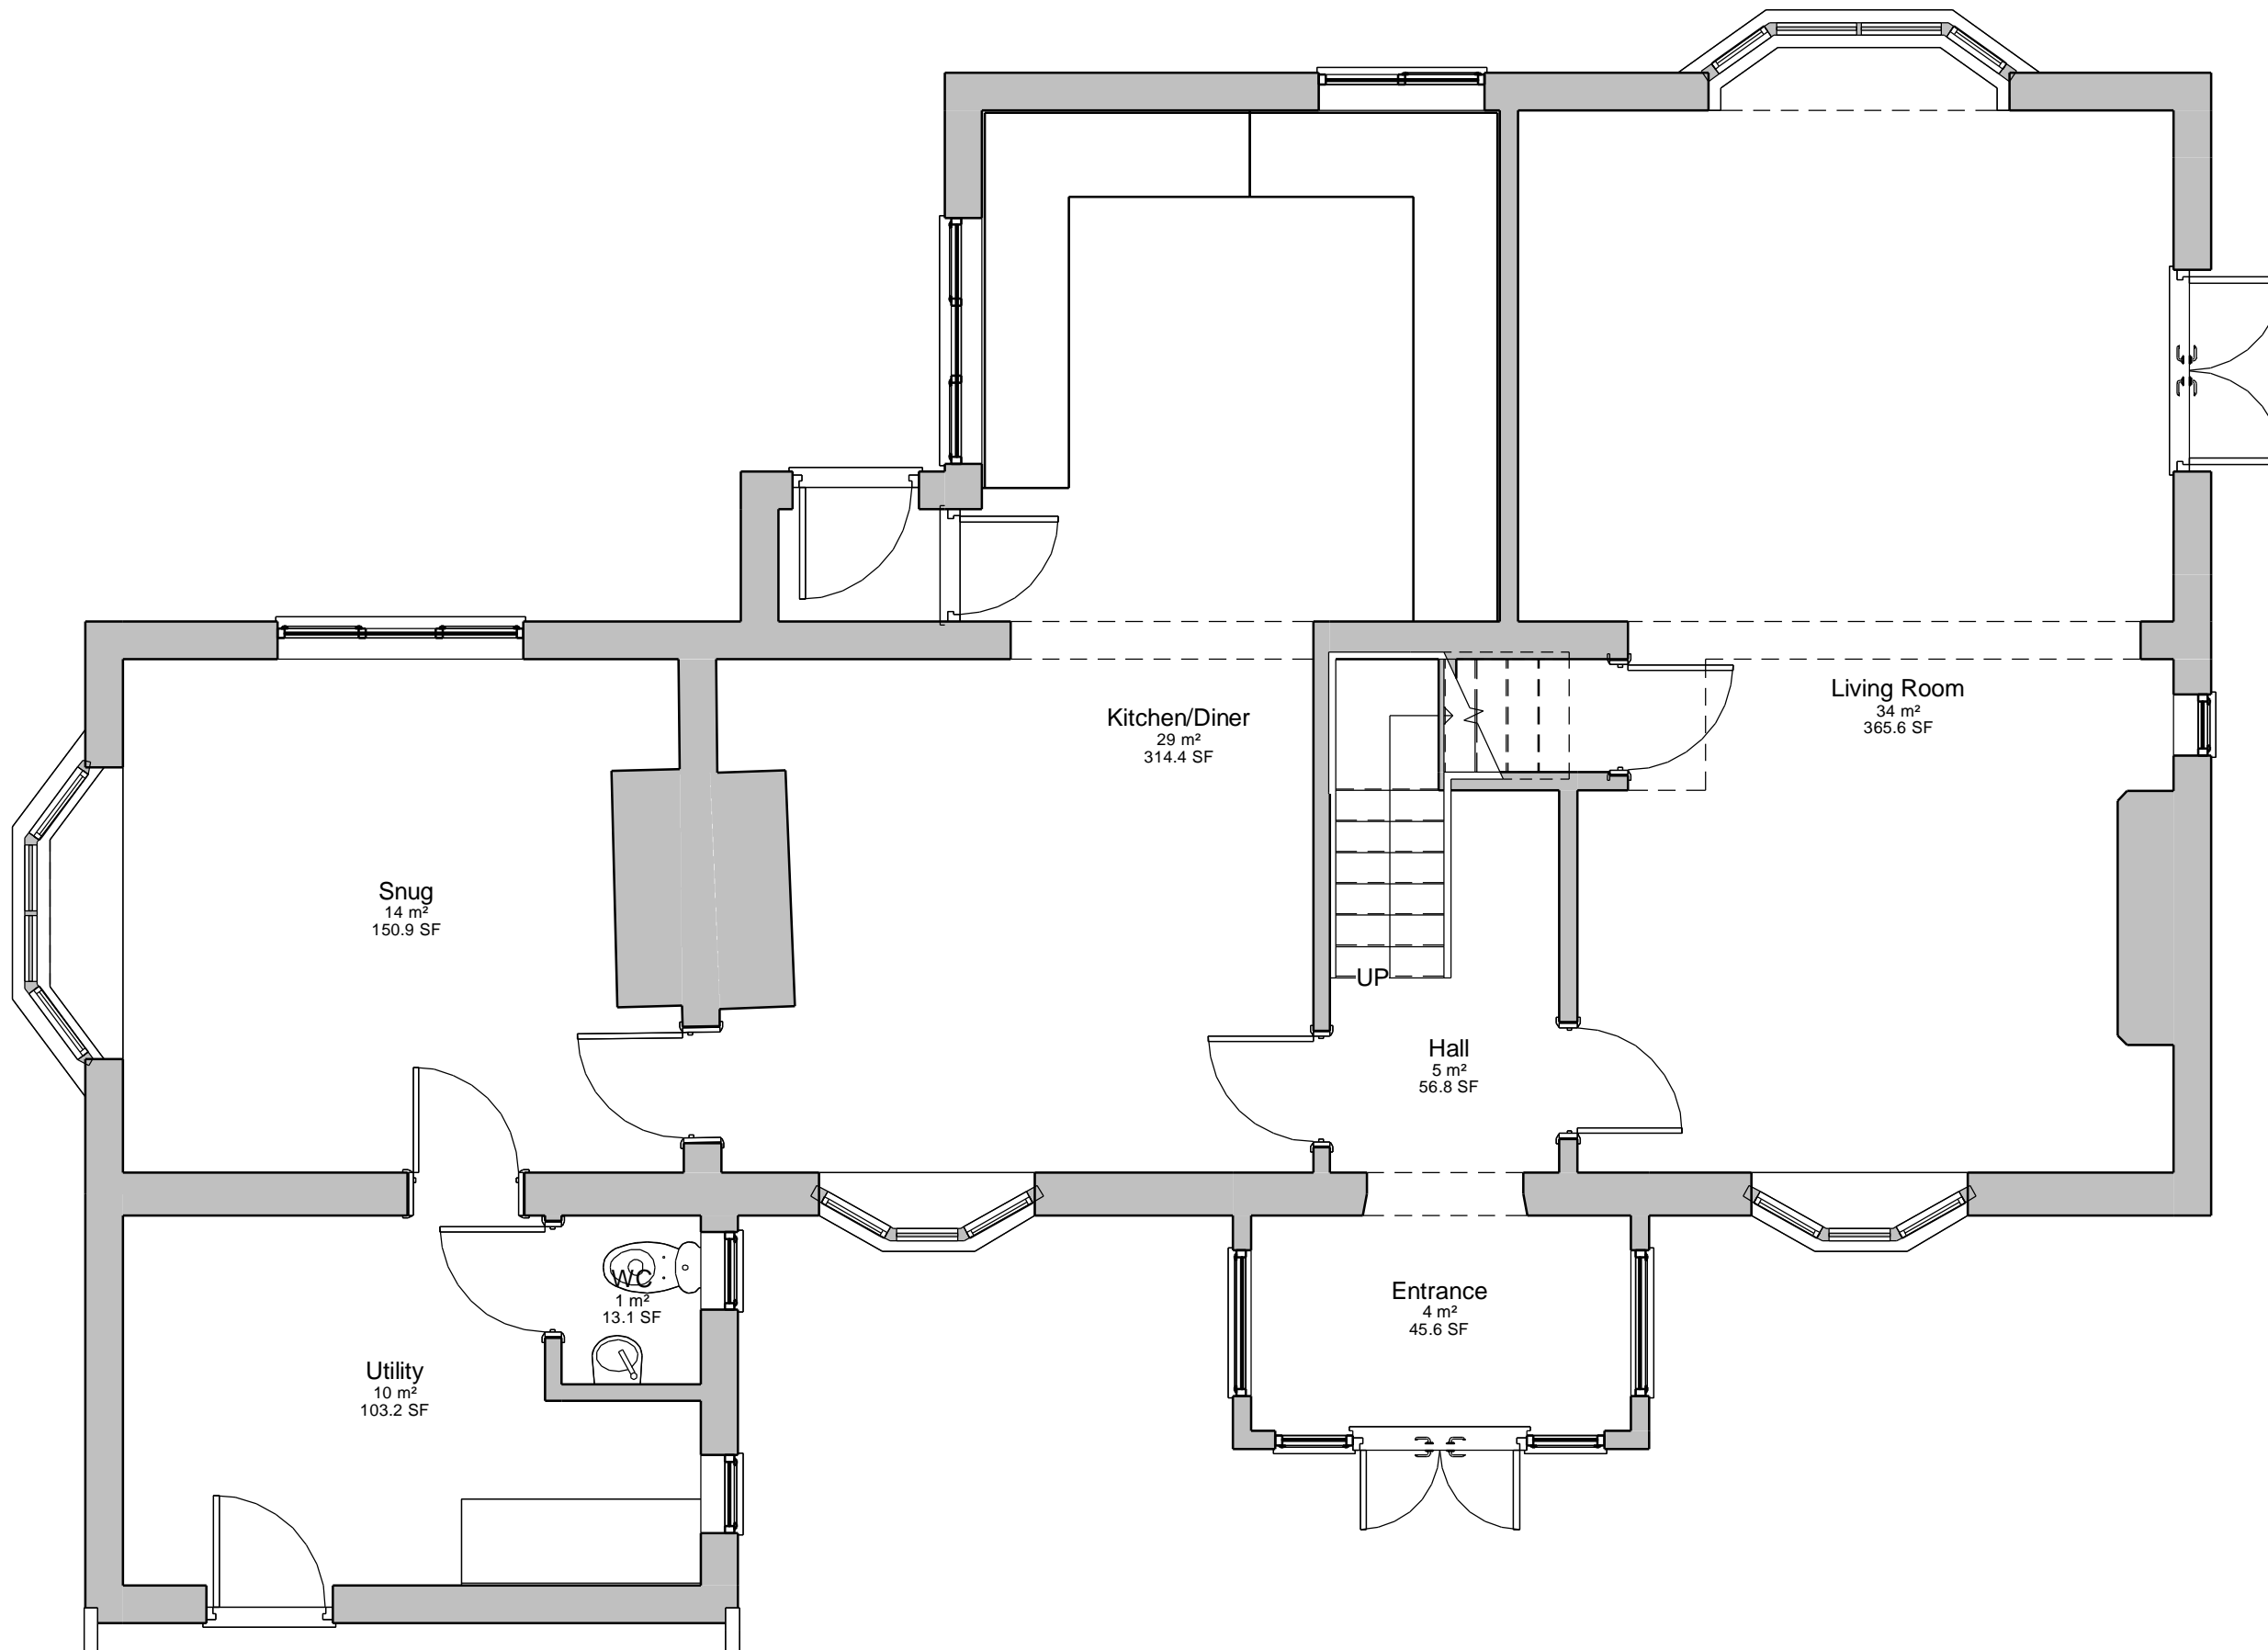

Note :
 - Do not scale. Only use figured dimensions.
 - All information contained within this drawing remains the copyright of ASM Architecture and must not be copied without written consent from the owner.

ASM Architecture
 1 Sunningdale Grove, Heighington, Lincoln, Lincolnshire, LN4 1SP
 W: www.asmarchitecture.co.uk

High Park Farm, Cross Lane, Blidworth, NG21 0LX

Existing Ground Floor Plan

1 Existing Ground Floor Plan
 1 : 50

Drawing			
STATUS PRELIMINARY			
Scale (@ A1) 1 : 50	Date 24/08/23	Drawn By JH	Chkd By ASM
1001			P01
DRAWING NUMBER			REV