


PROPOSED GROUND FLOOR PLAN
Scale 1:50

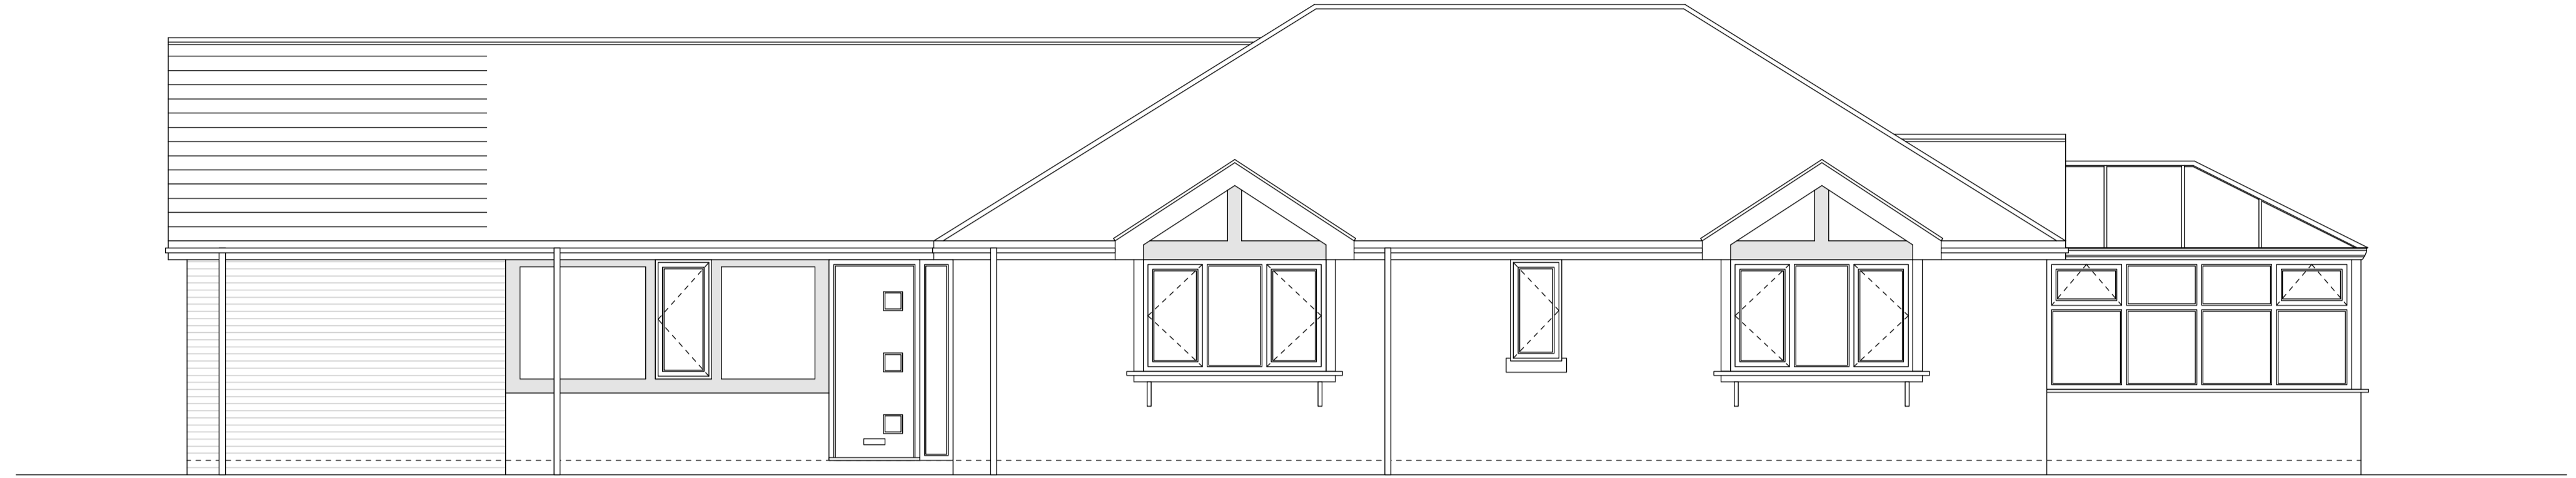

PROPOSED FRONT ELEVATION
Scale 1:50



PROPOSED SIDE ELEVATION
Scale 1:50



BLOCK PLAN
Scale 1:500



OS MAP
Scale 1:1250



E: Lee@spectordesign.co.uk
 M: 07881923447 T: 01902 404910

Rev	Date	Comments	Rev	Ch
Project Address				
9 ROSE GARDENS, WOLVERHAMPTON, WV13 3BR				
Drawing Title				
PROPOSED PLAN				
Client Name/Organisation				
WOLVERHAMPTON HOMES				Scales
				1:50 @ A1
Drawing Number				
814/100 - 02				Original Paper Size
				A1 Landscape