




FRONT ELEVATION AS EXISTING

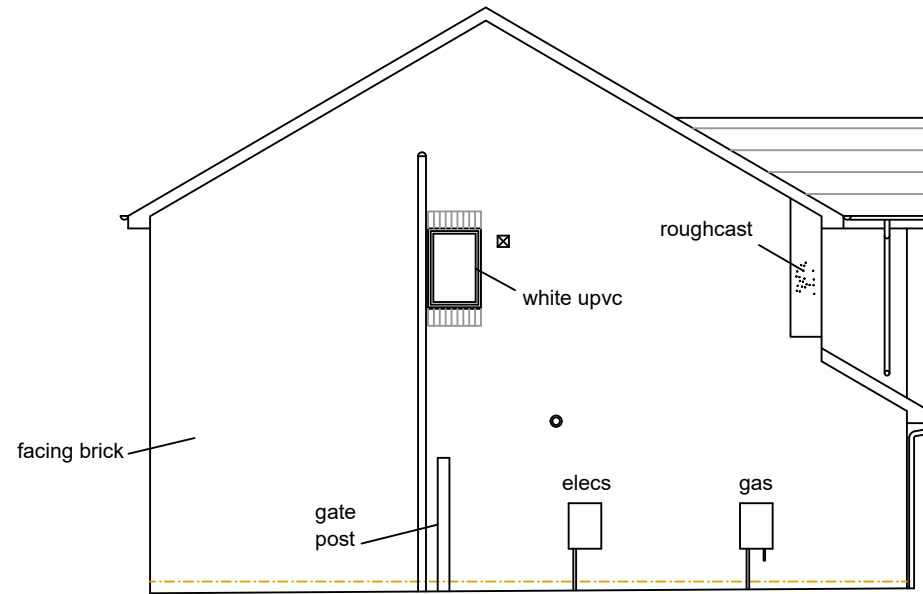


SIDE ELEVATION AS EXISTING

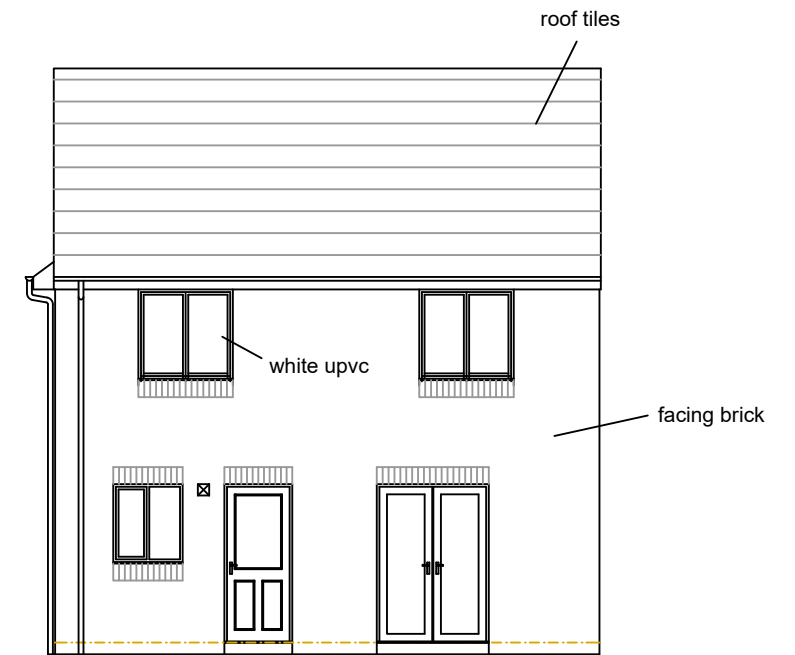


REAR ELEVATION AS EXISTING

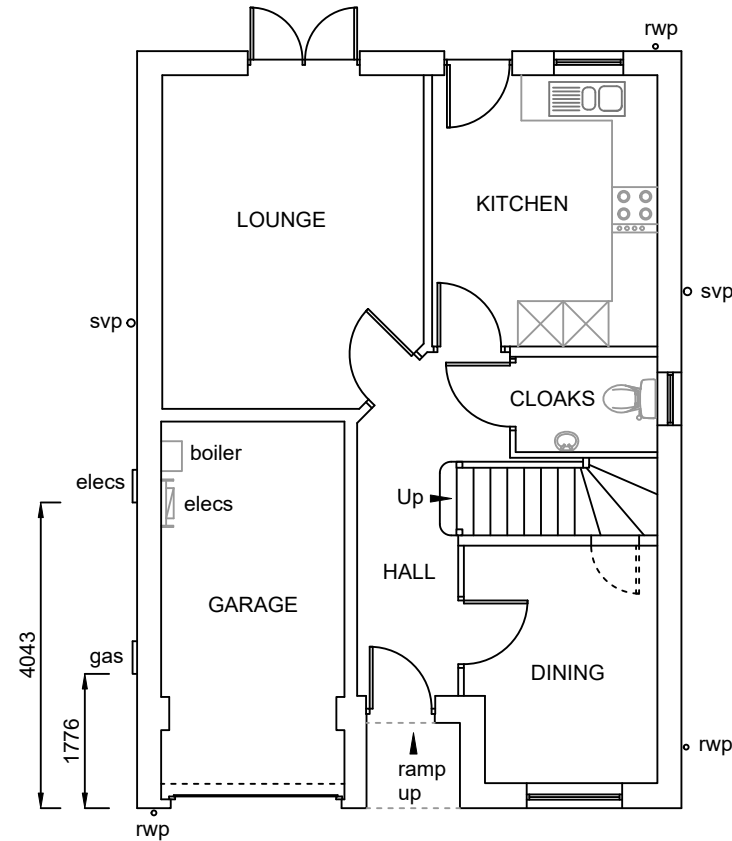


GROUND FLOOR PLAN AS EXISTING

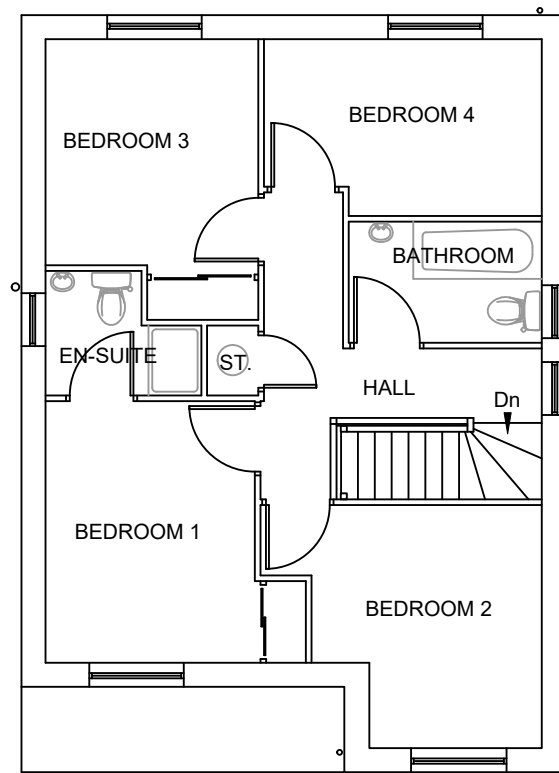

FIRST FLOOR PLAN AS EXISTING

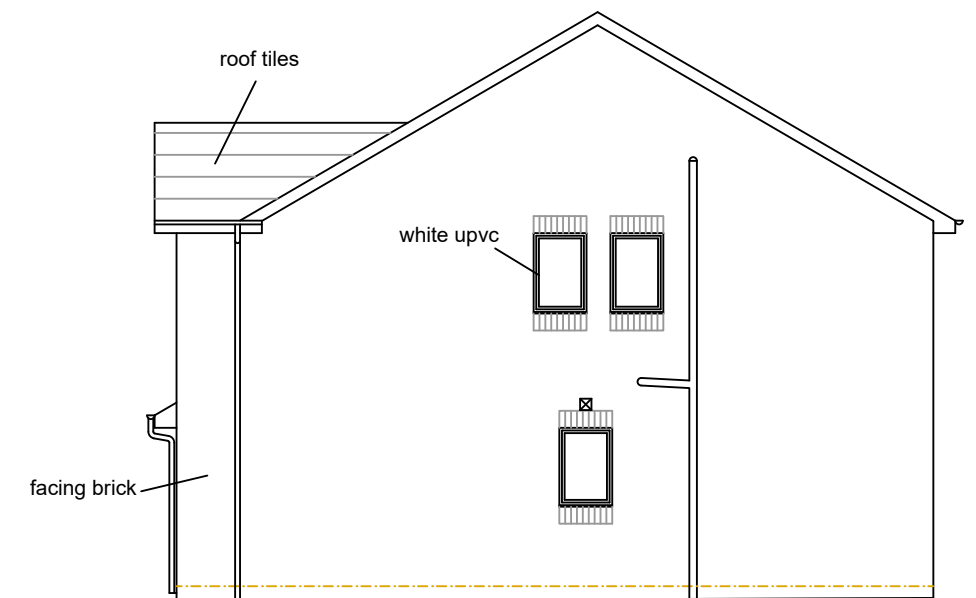

SIDE ELEVATION AS EXISTING

 

Project Daniel Thomson 70 Bowhill Road Chapelhall ML6 8WL	DrawingTitle Existing Plans and Elevations		Drawn By DH	
			Scale 1:100 @A3	
			Date October'23	
			Drawing No. DT/23/1	Rev