



FRONT ELEVATION AS PROPOSED

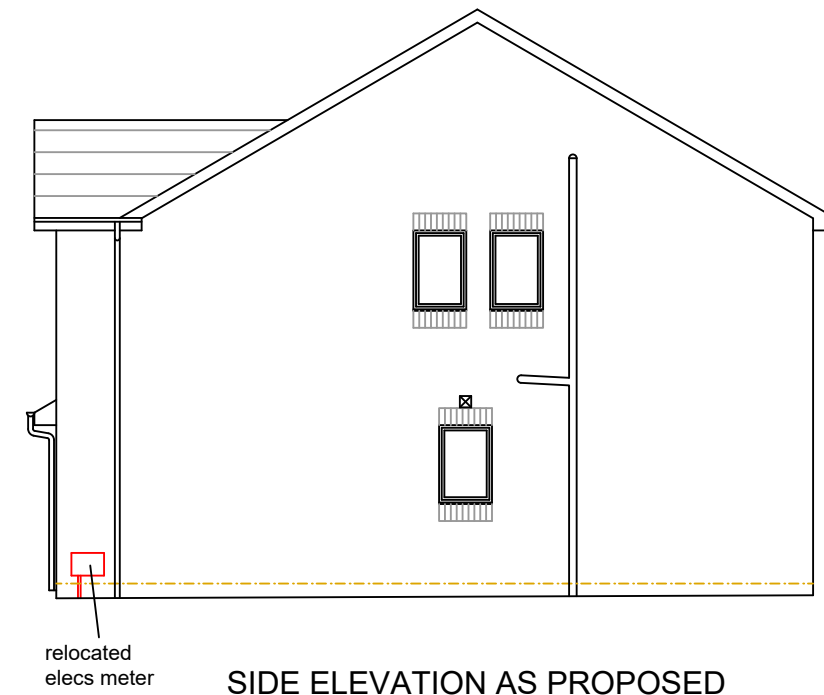


SIDE ELEVATION AS PROPOSED

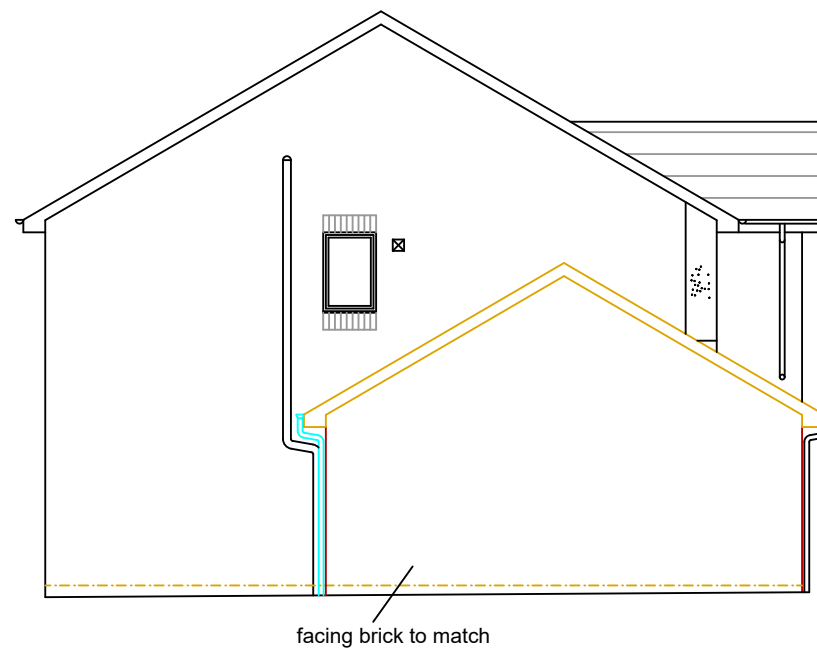

SIDE ELEVATION AS PROPOSED



REAR ELEVATION AS PROPOSED

 

Project Daniel Thomson 70 Bowhill Road Chapelhall ML6 8WL	DrawingTitle Proposed Elevations		Drawn By DH	
			Scale 1:100 @A3	
			Date October'23	
			Drawing No. DT/23/3	Rev