

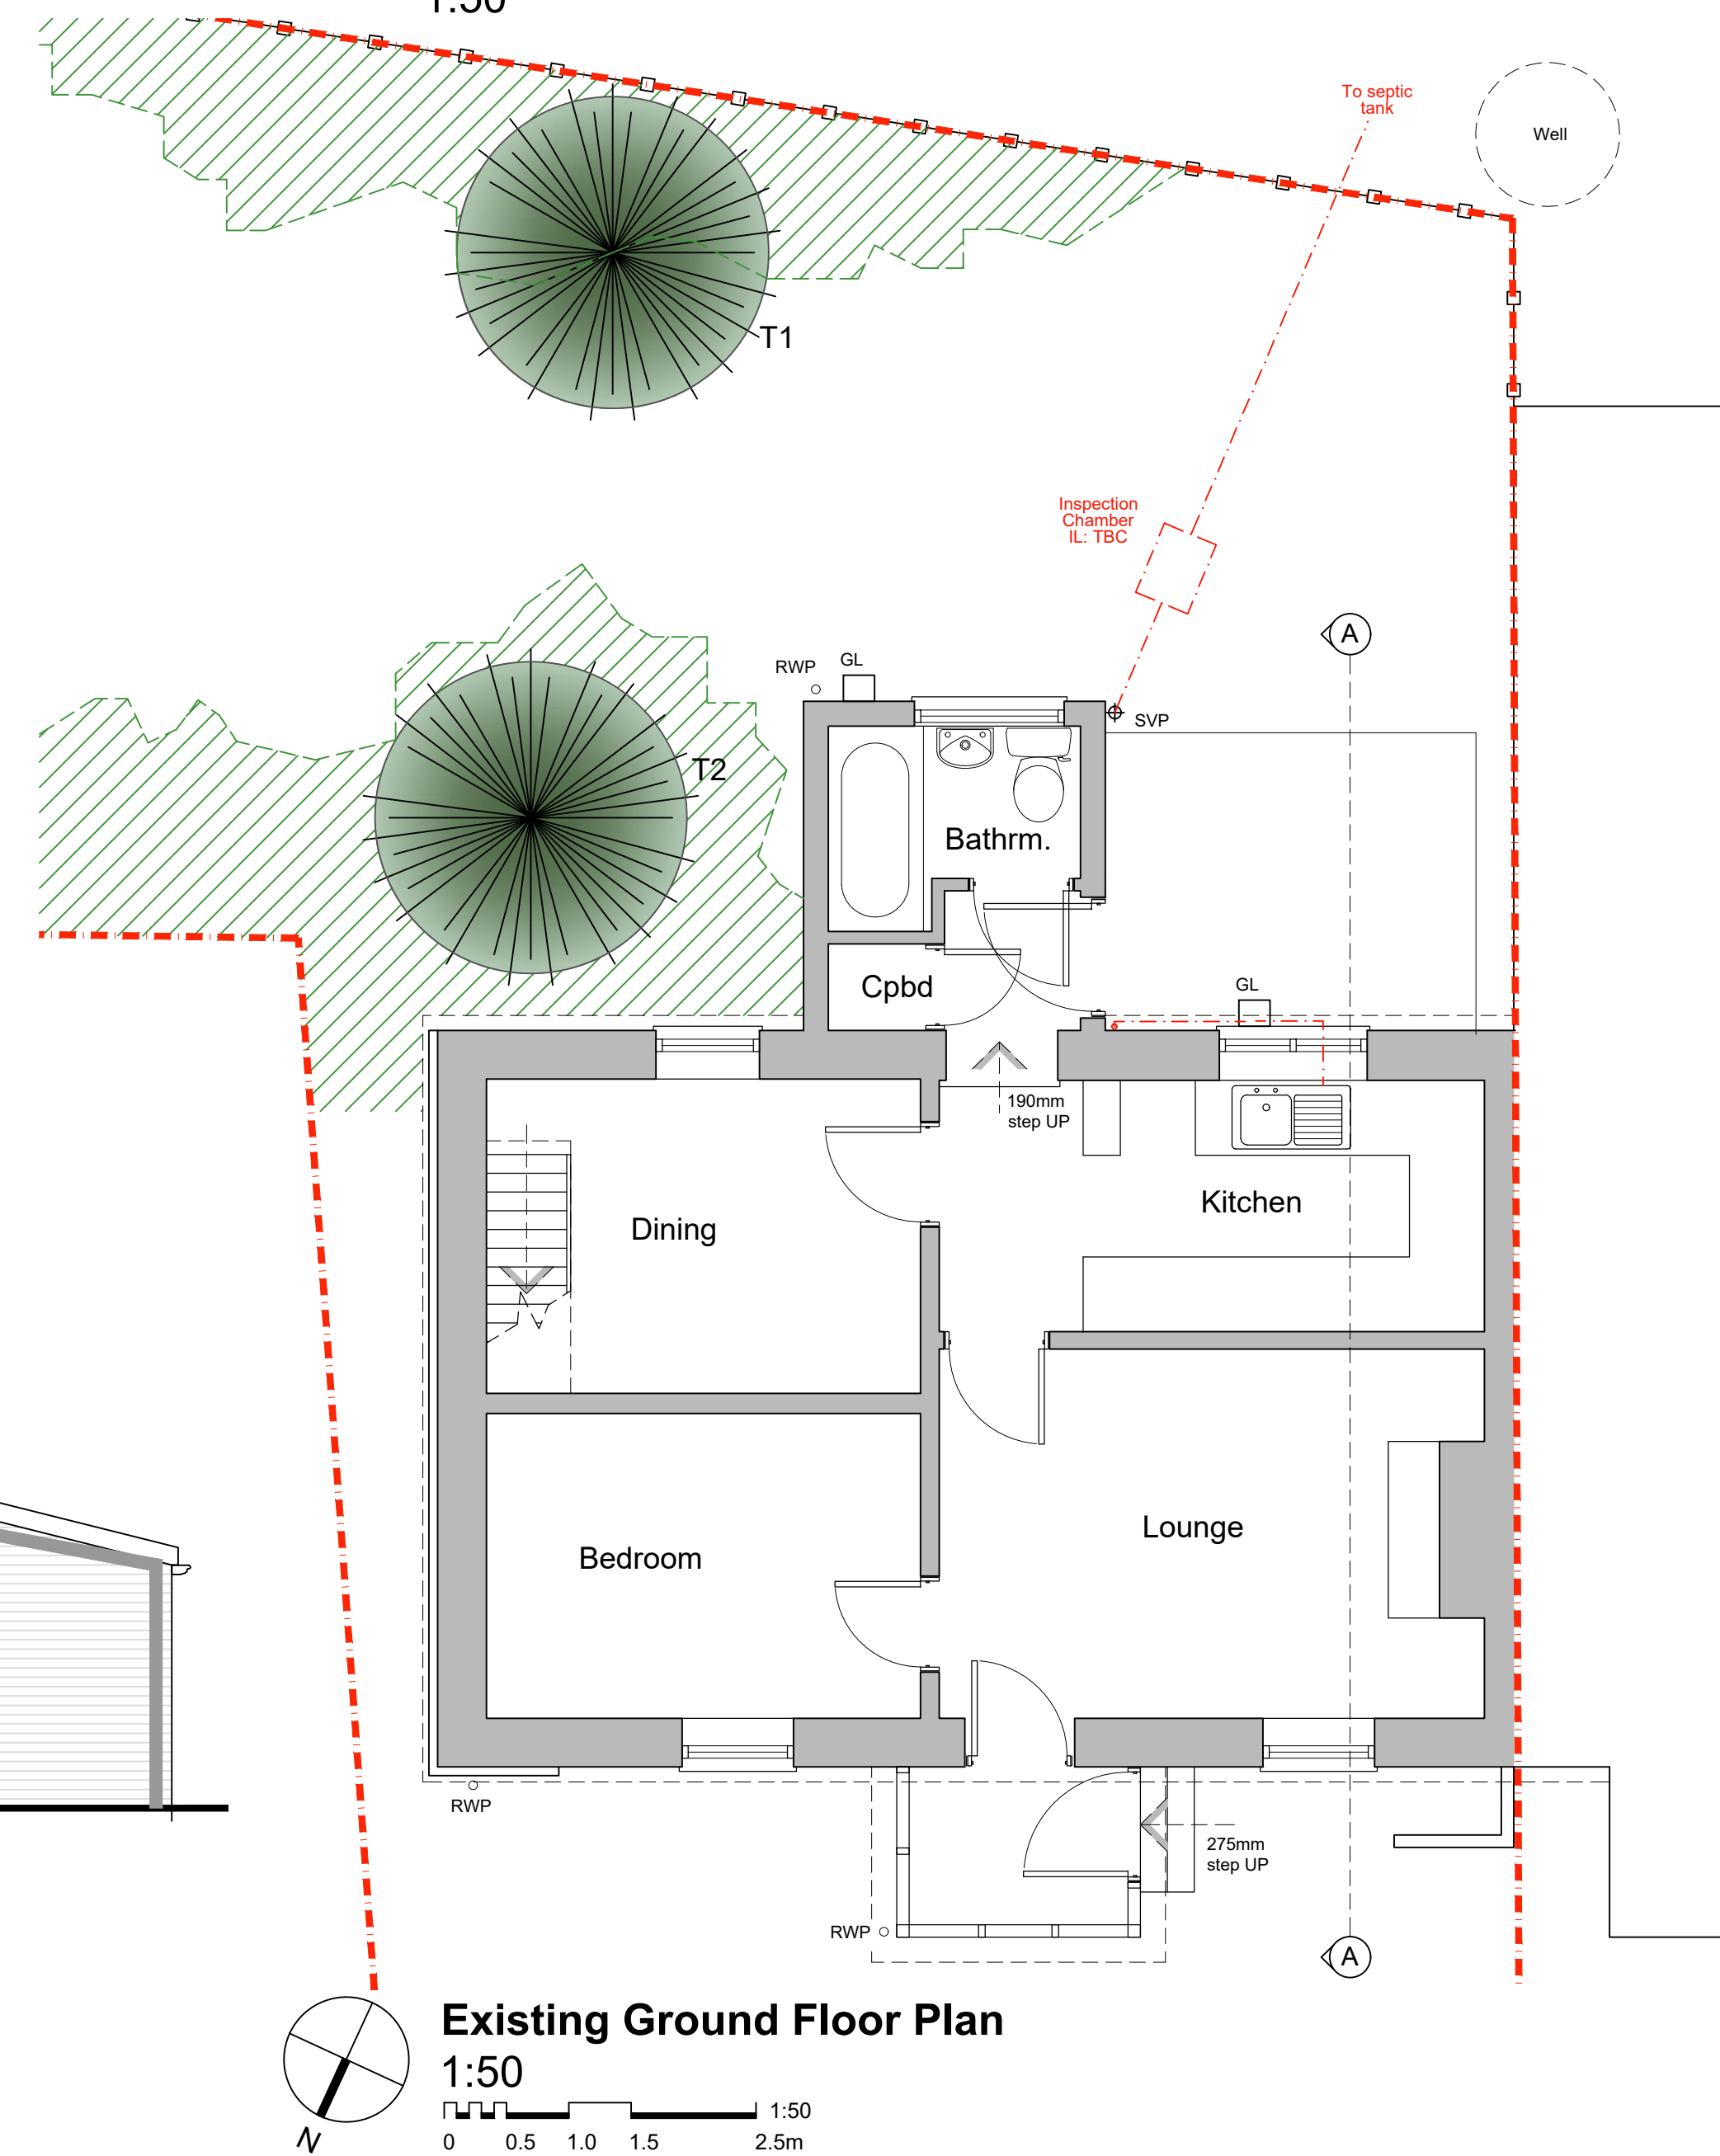
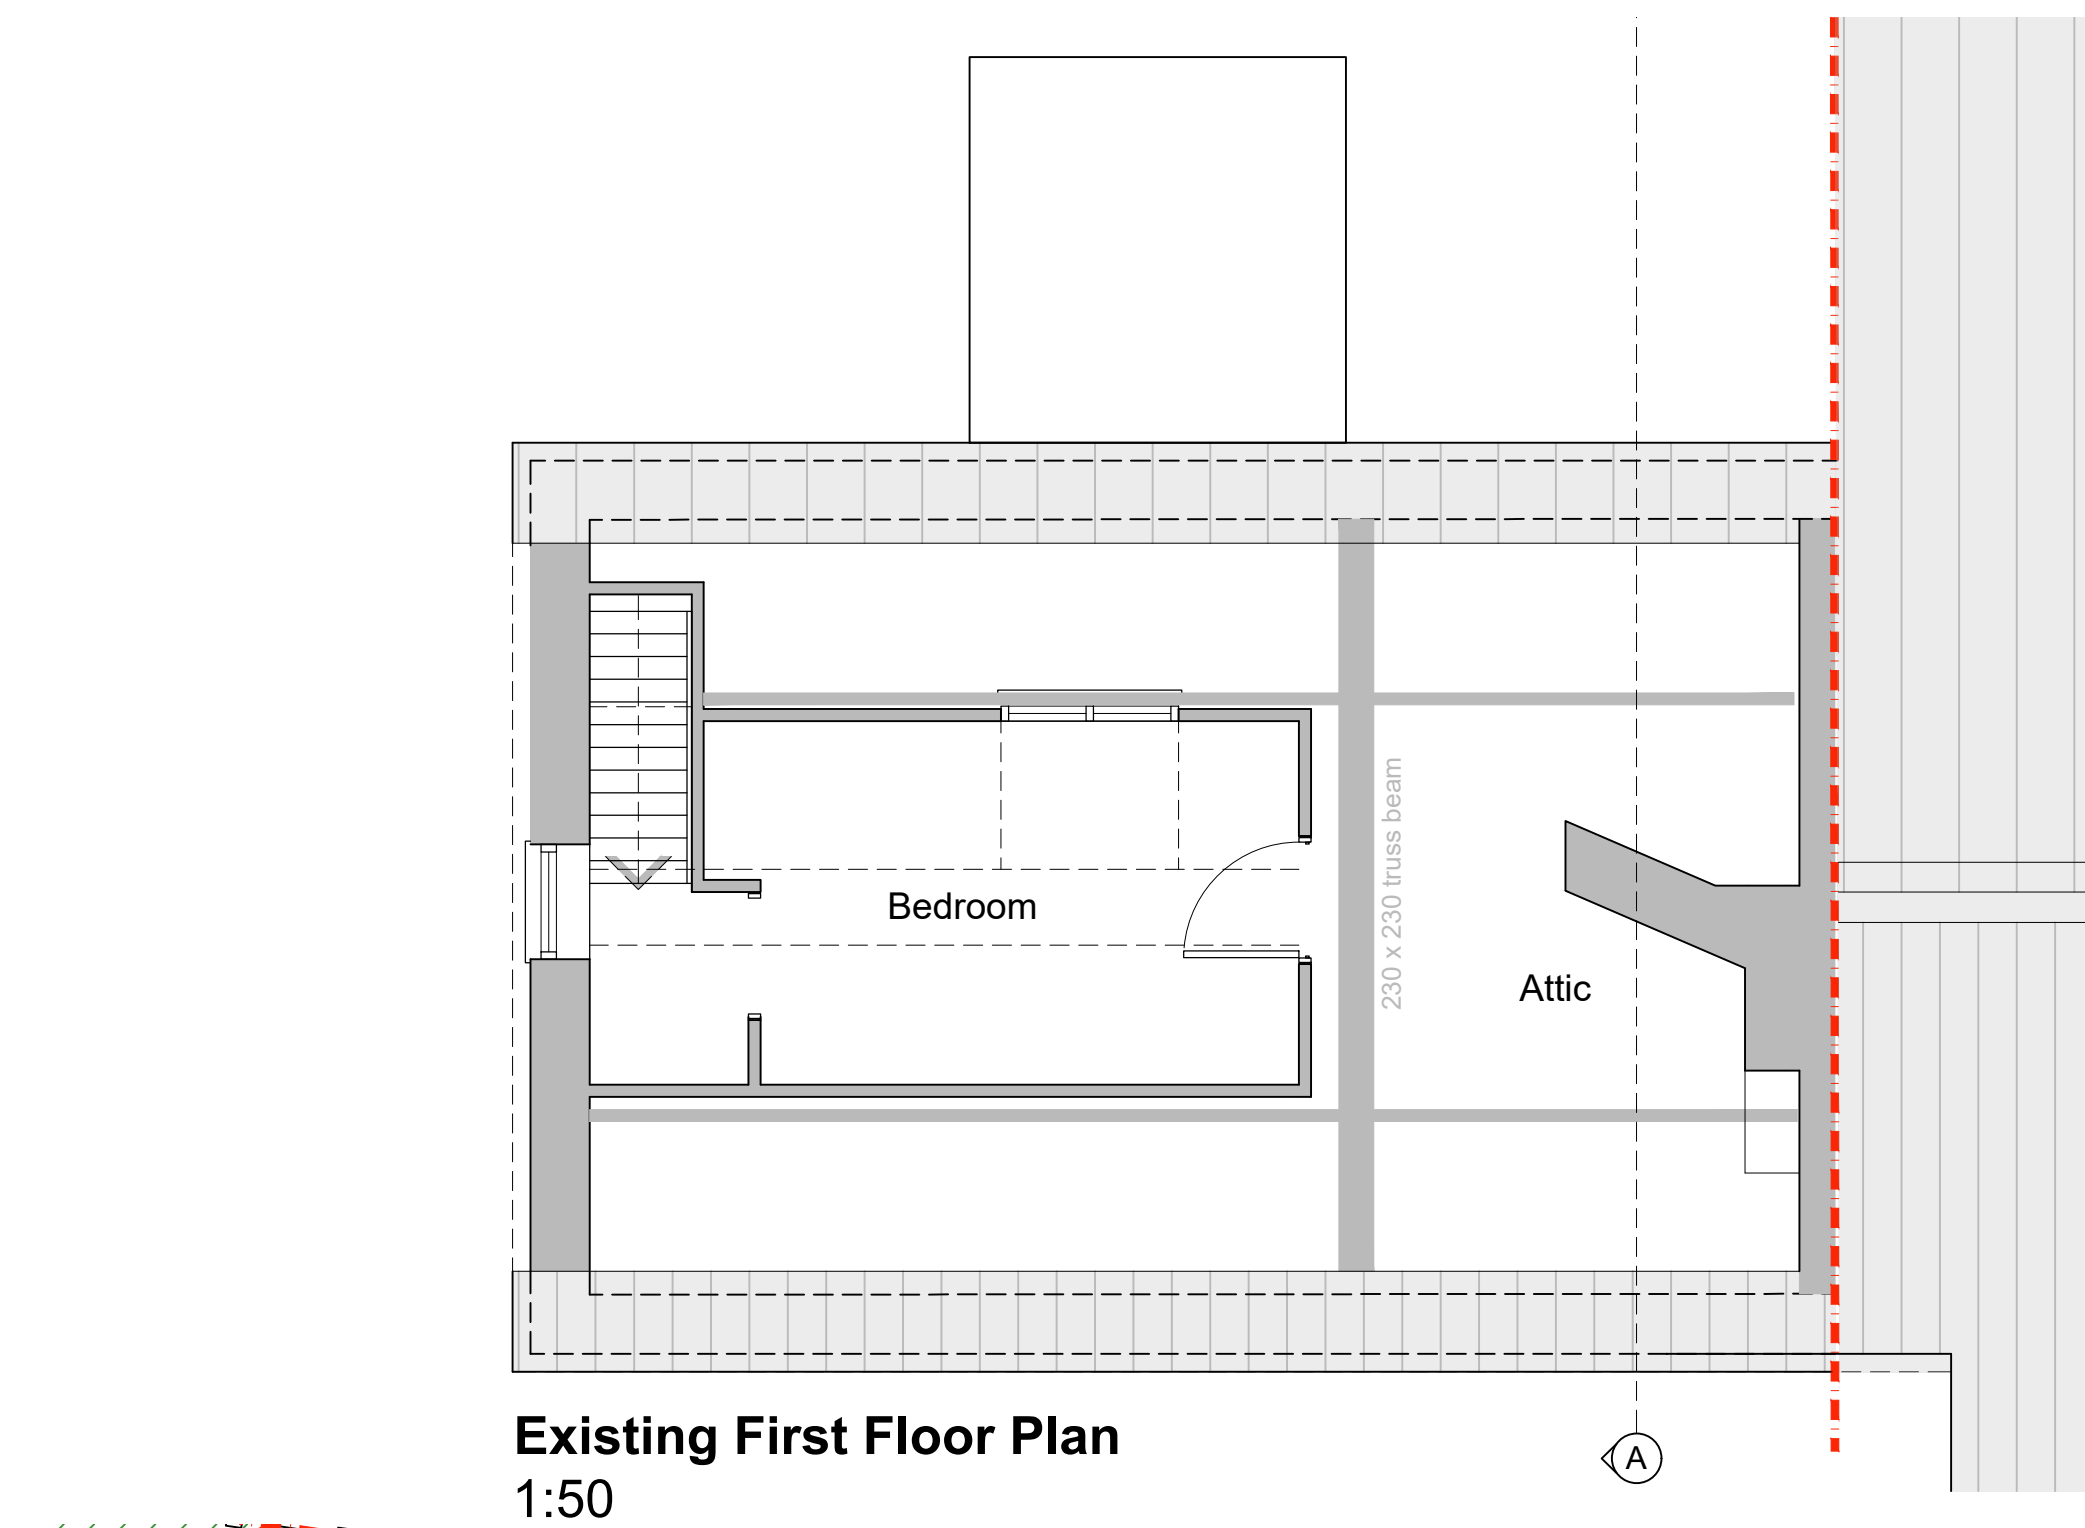
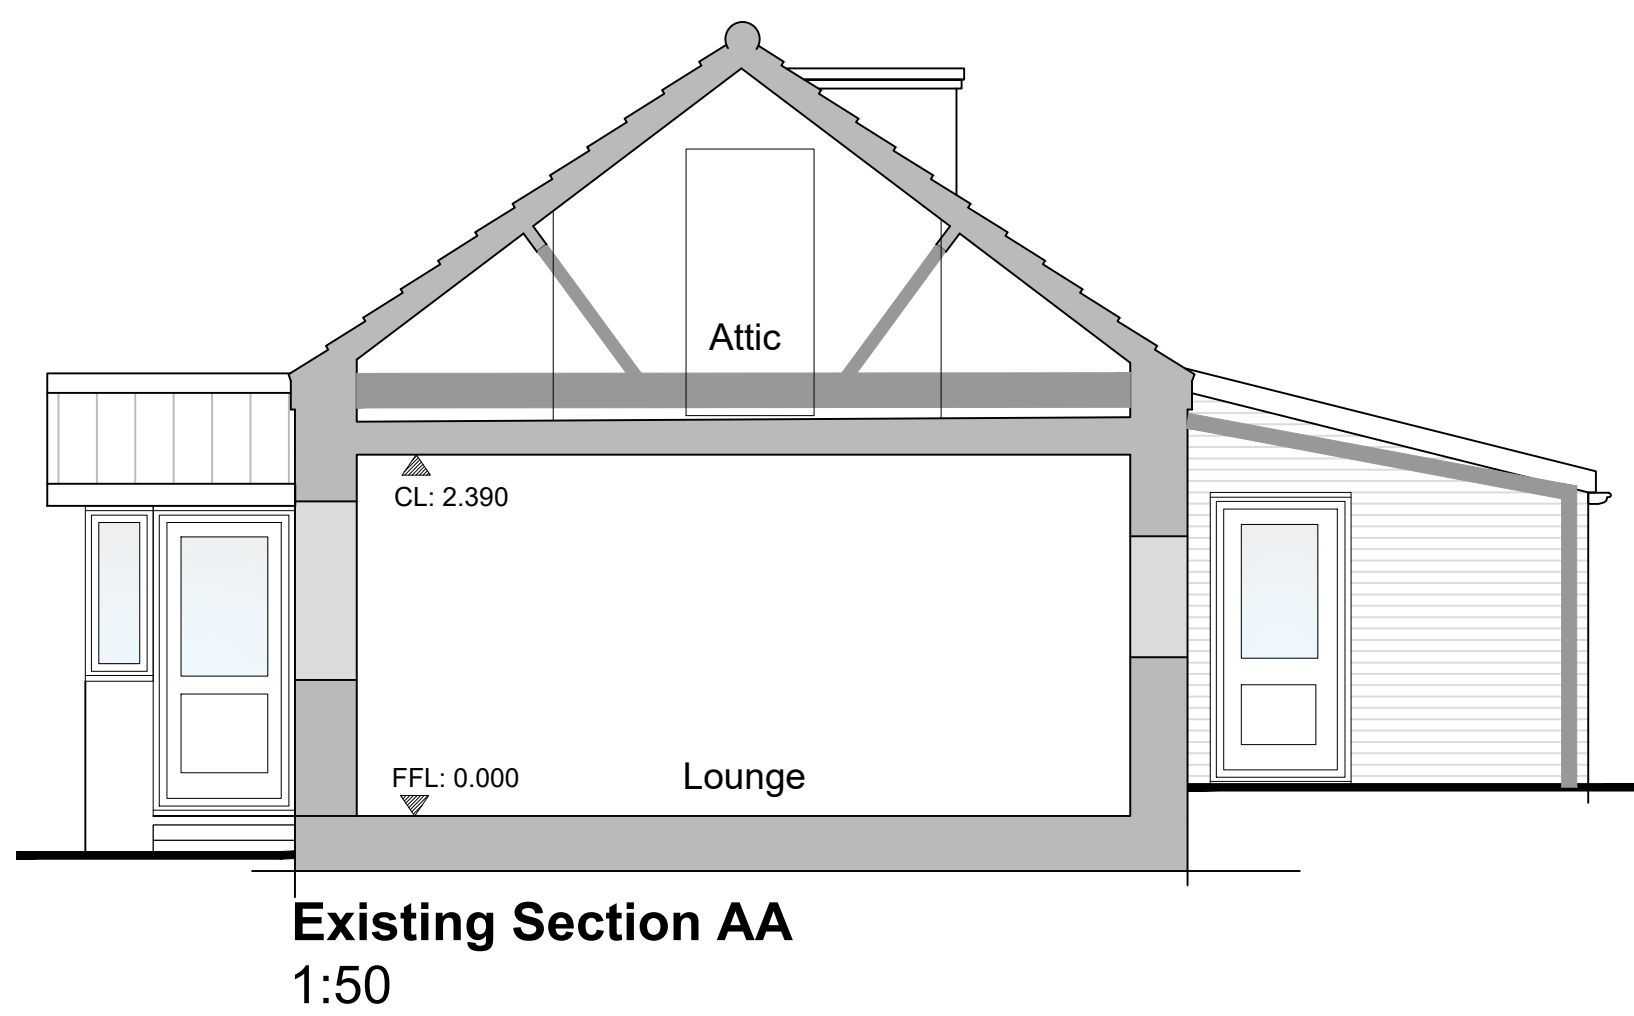
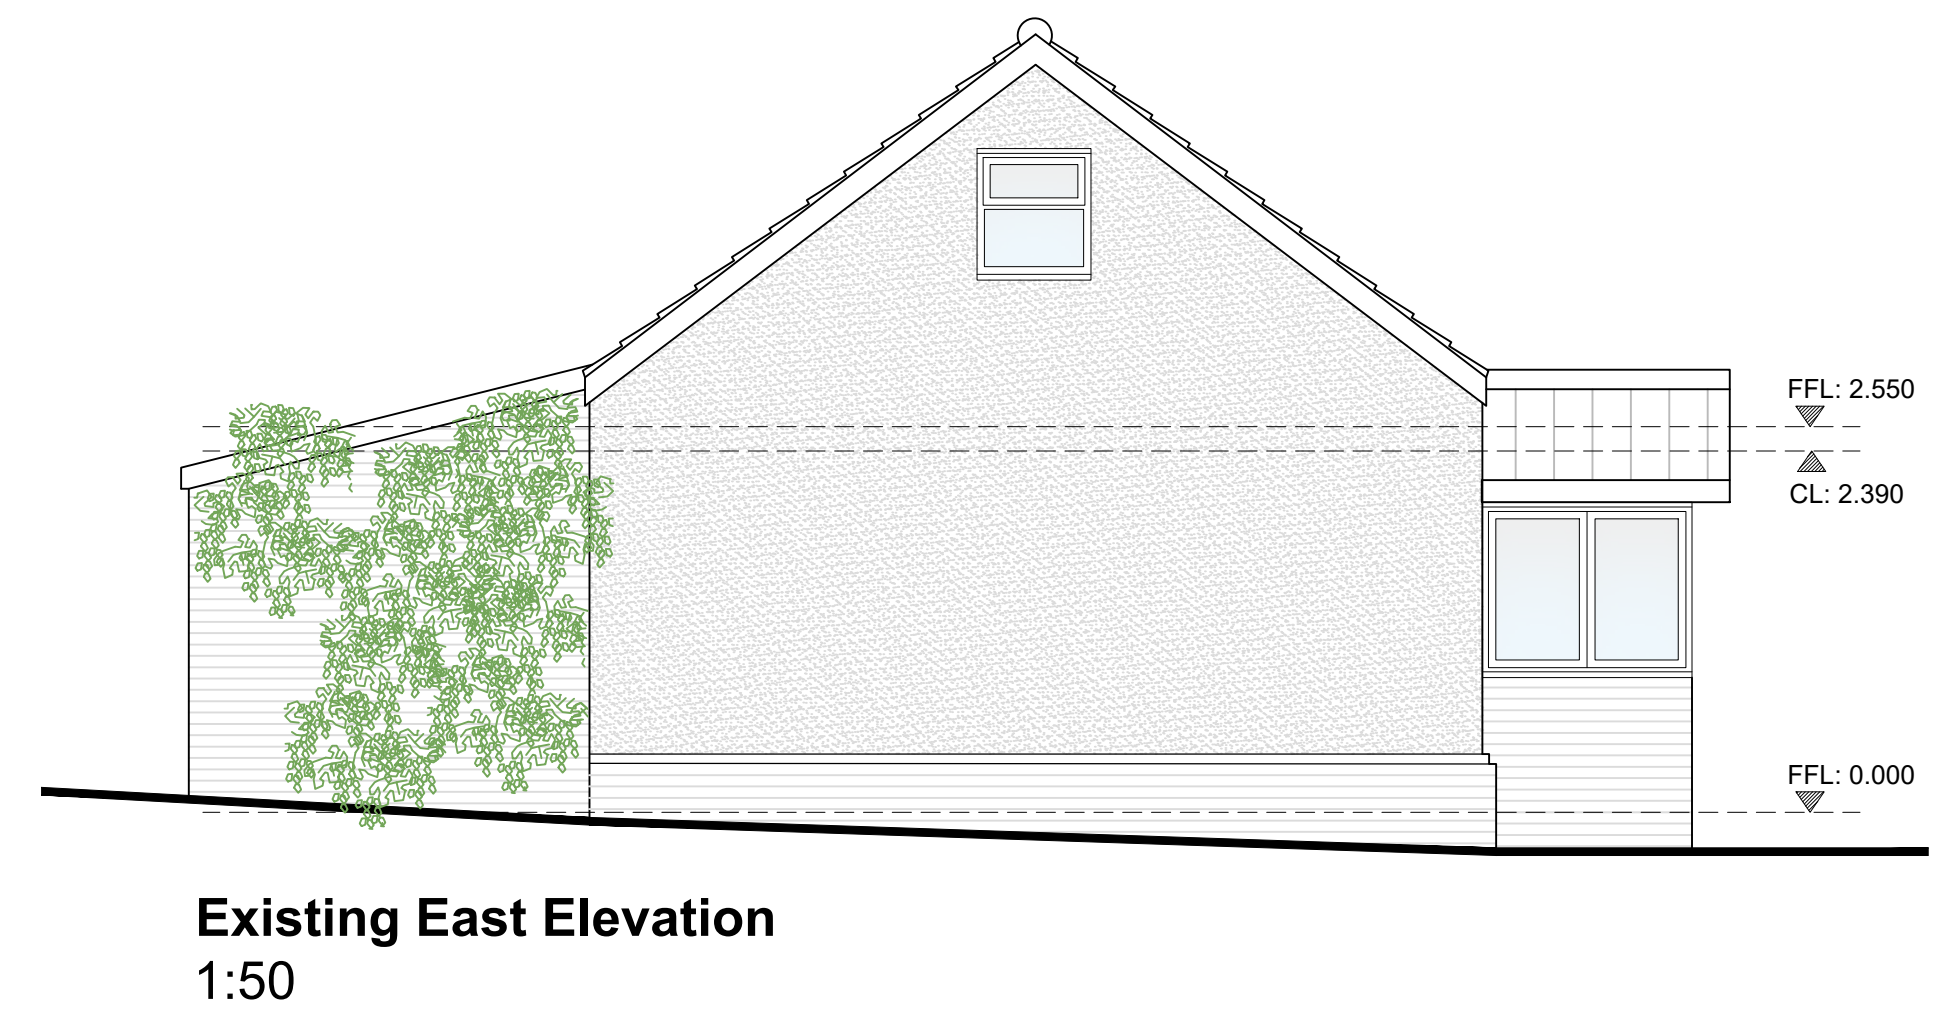


# WATERSHIP DOWN, NEATISHEAD

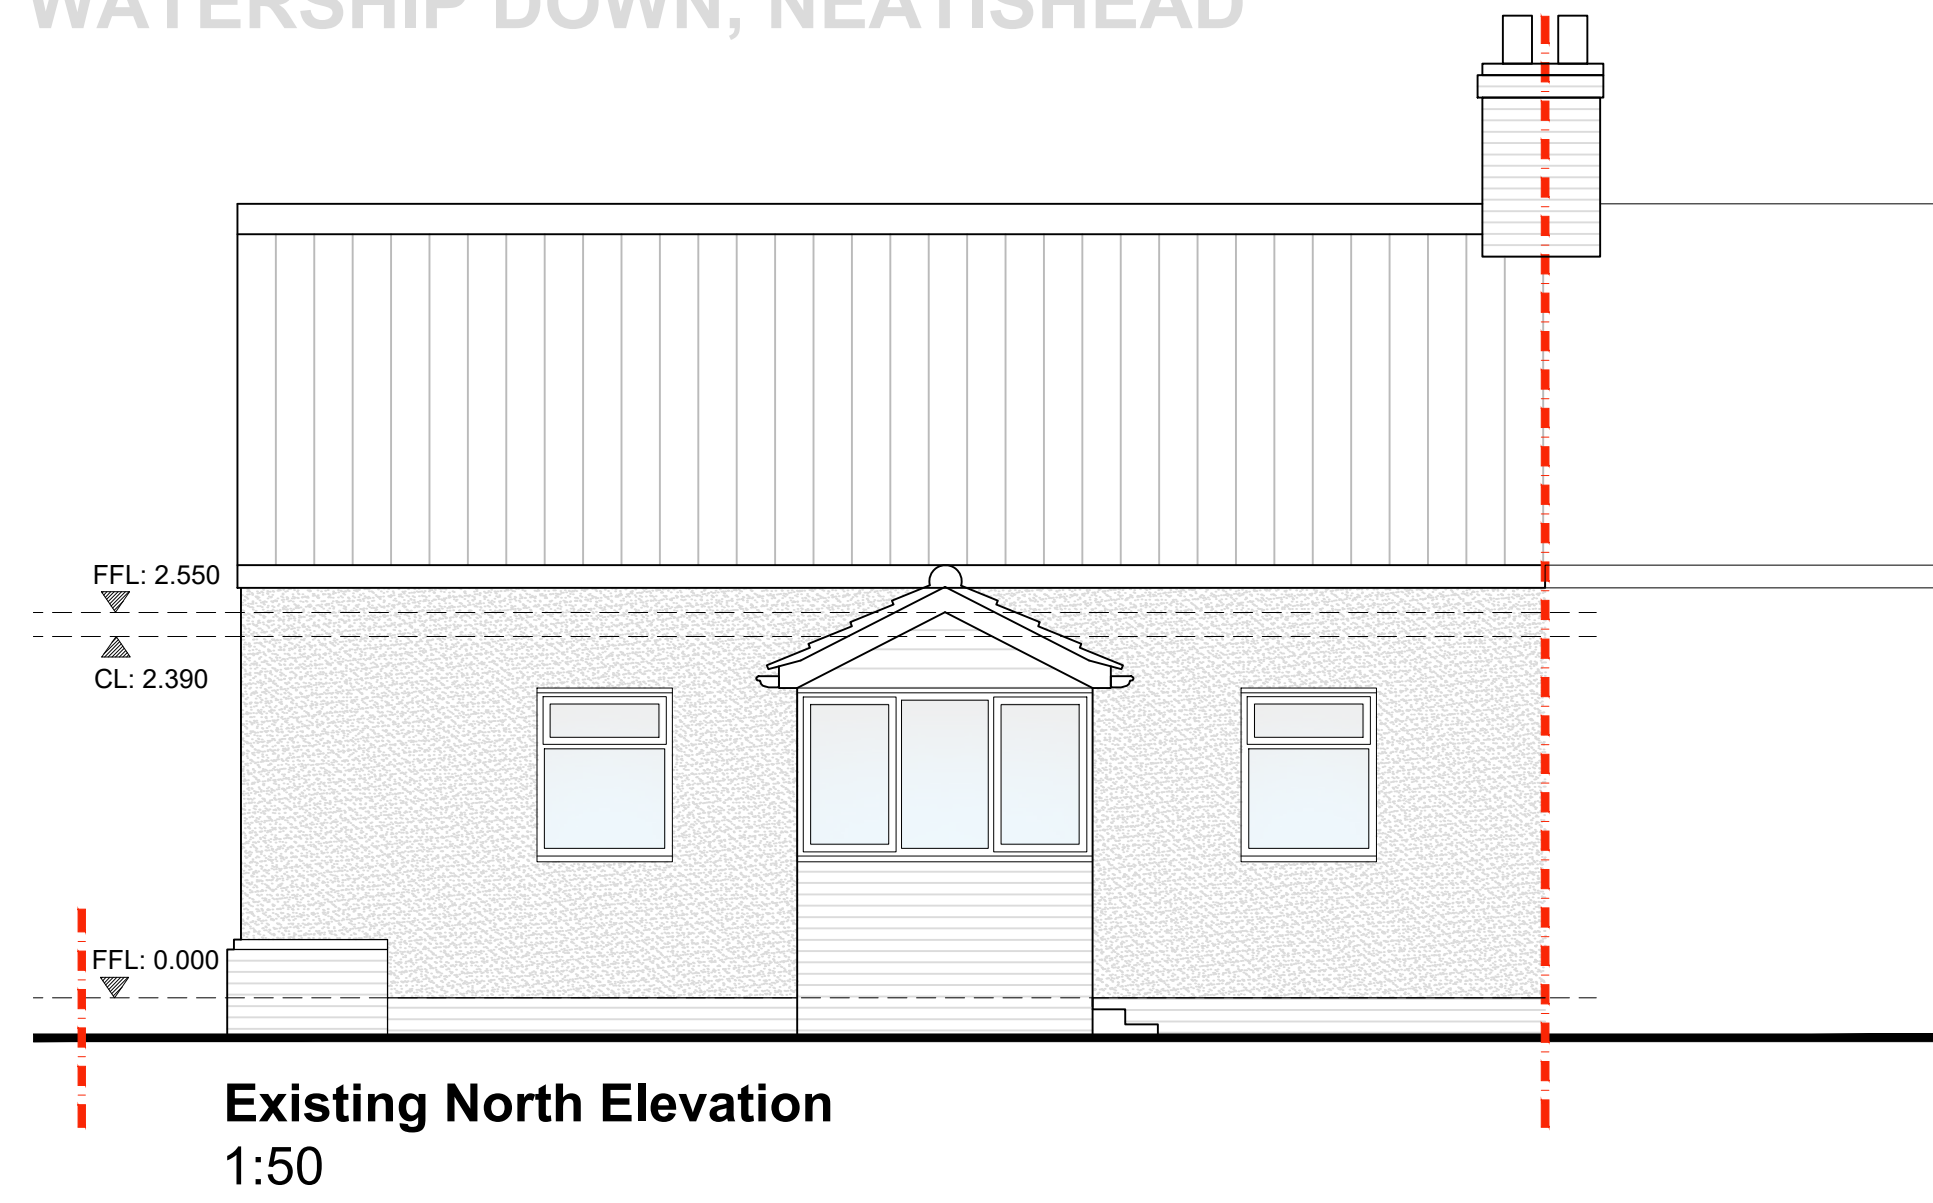

All dimensions to be verified on site by Main Contractor before the start of any shop drawings or work whatsoever either on their own behalf or that of sub-contractors.  
Report any discrepancies at once.  
This drawing is to be read with all relevant Architect's and Engineer's drawings and other relevant information.

DO NOT SCALE

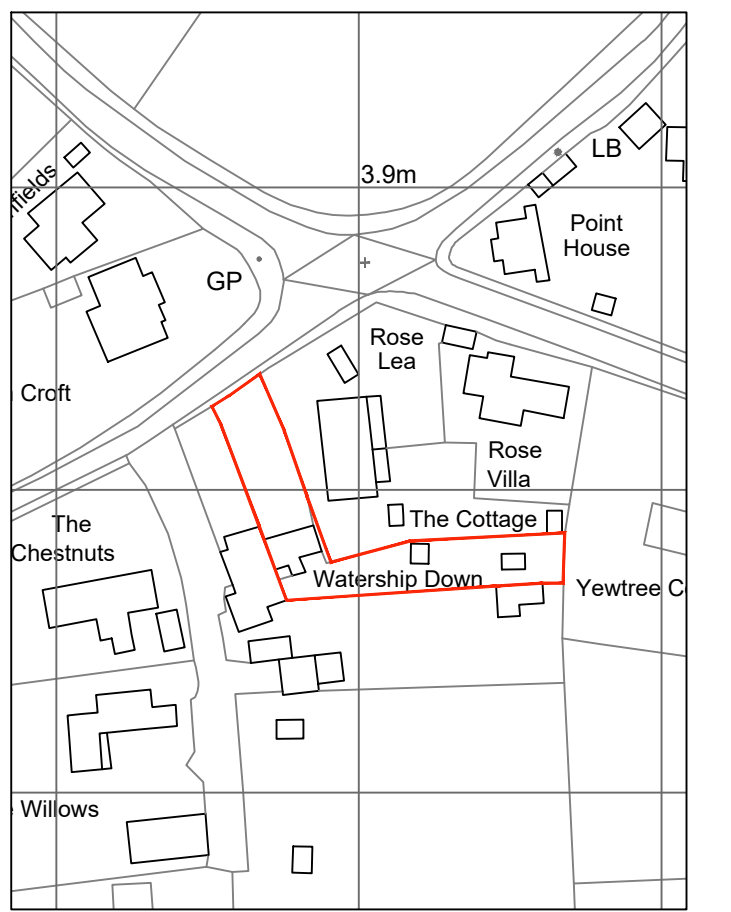

- Existing Material Finishes**
- Brickwork painted white, with flemish bond generally to original building and stepped plinth brickwork on side elevation. White render plinth to low level on front elevation and vertical timber cladding to high level gable
  - White rendered facade with red brickwork plinth exposed at low level.
  - Red brick and white horizontal board to porch.
  - Red coloured pantile roof
  - White timber frame windows and doors
  - Timber fascia and soffit (unpainted)
  - Black rainwater goods

Revision:	Date:	Description:
Project: Watership Down Church Road Neatishead NR12 8BT		
Drawing Title: Existing Survey Plan, Elevations & Cross Section		
Client: Mr M. Longstaff		
Drawing No: 001	Date: 11/2023	Scale: 1:50
		Paper Size: A1