


Proposed Ground Floor Plan
1:50
0 0.5 1.0 1.5 2.5m

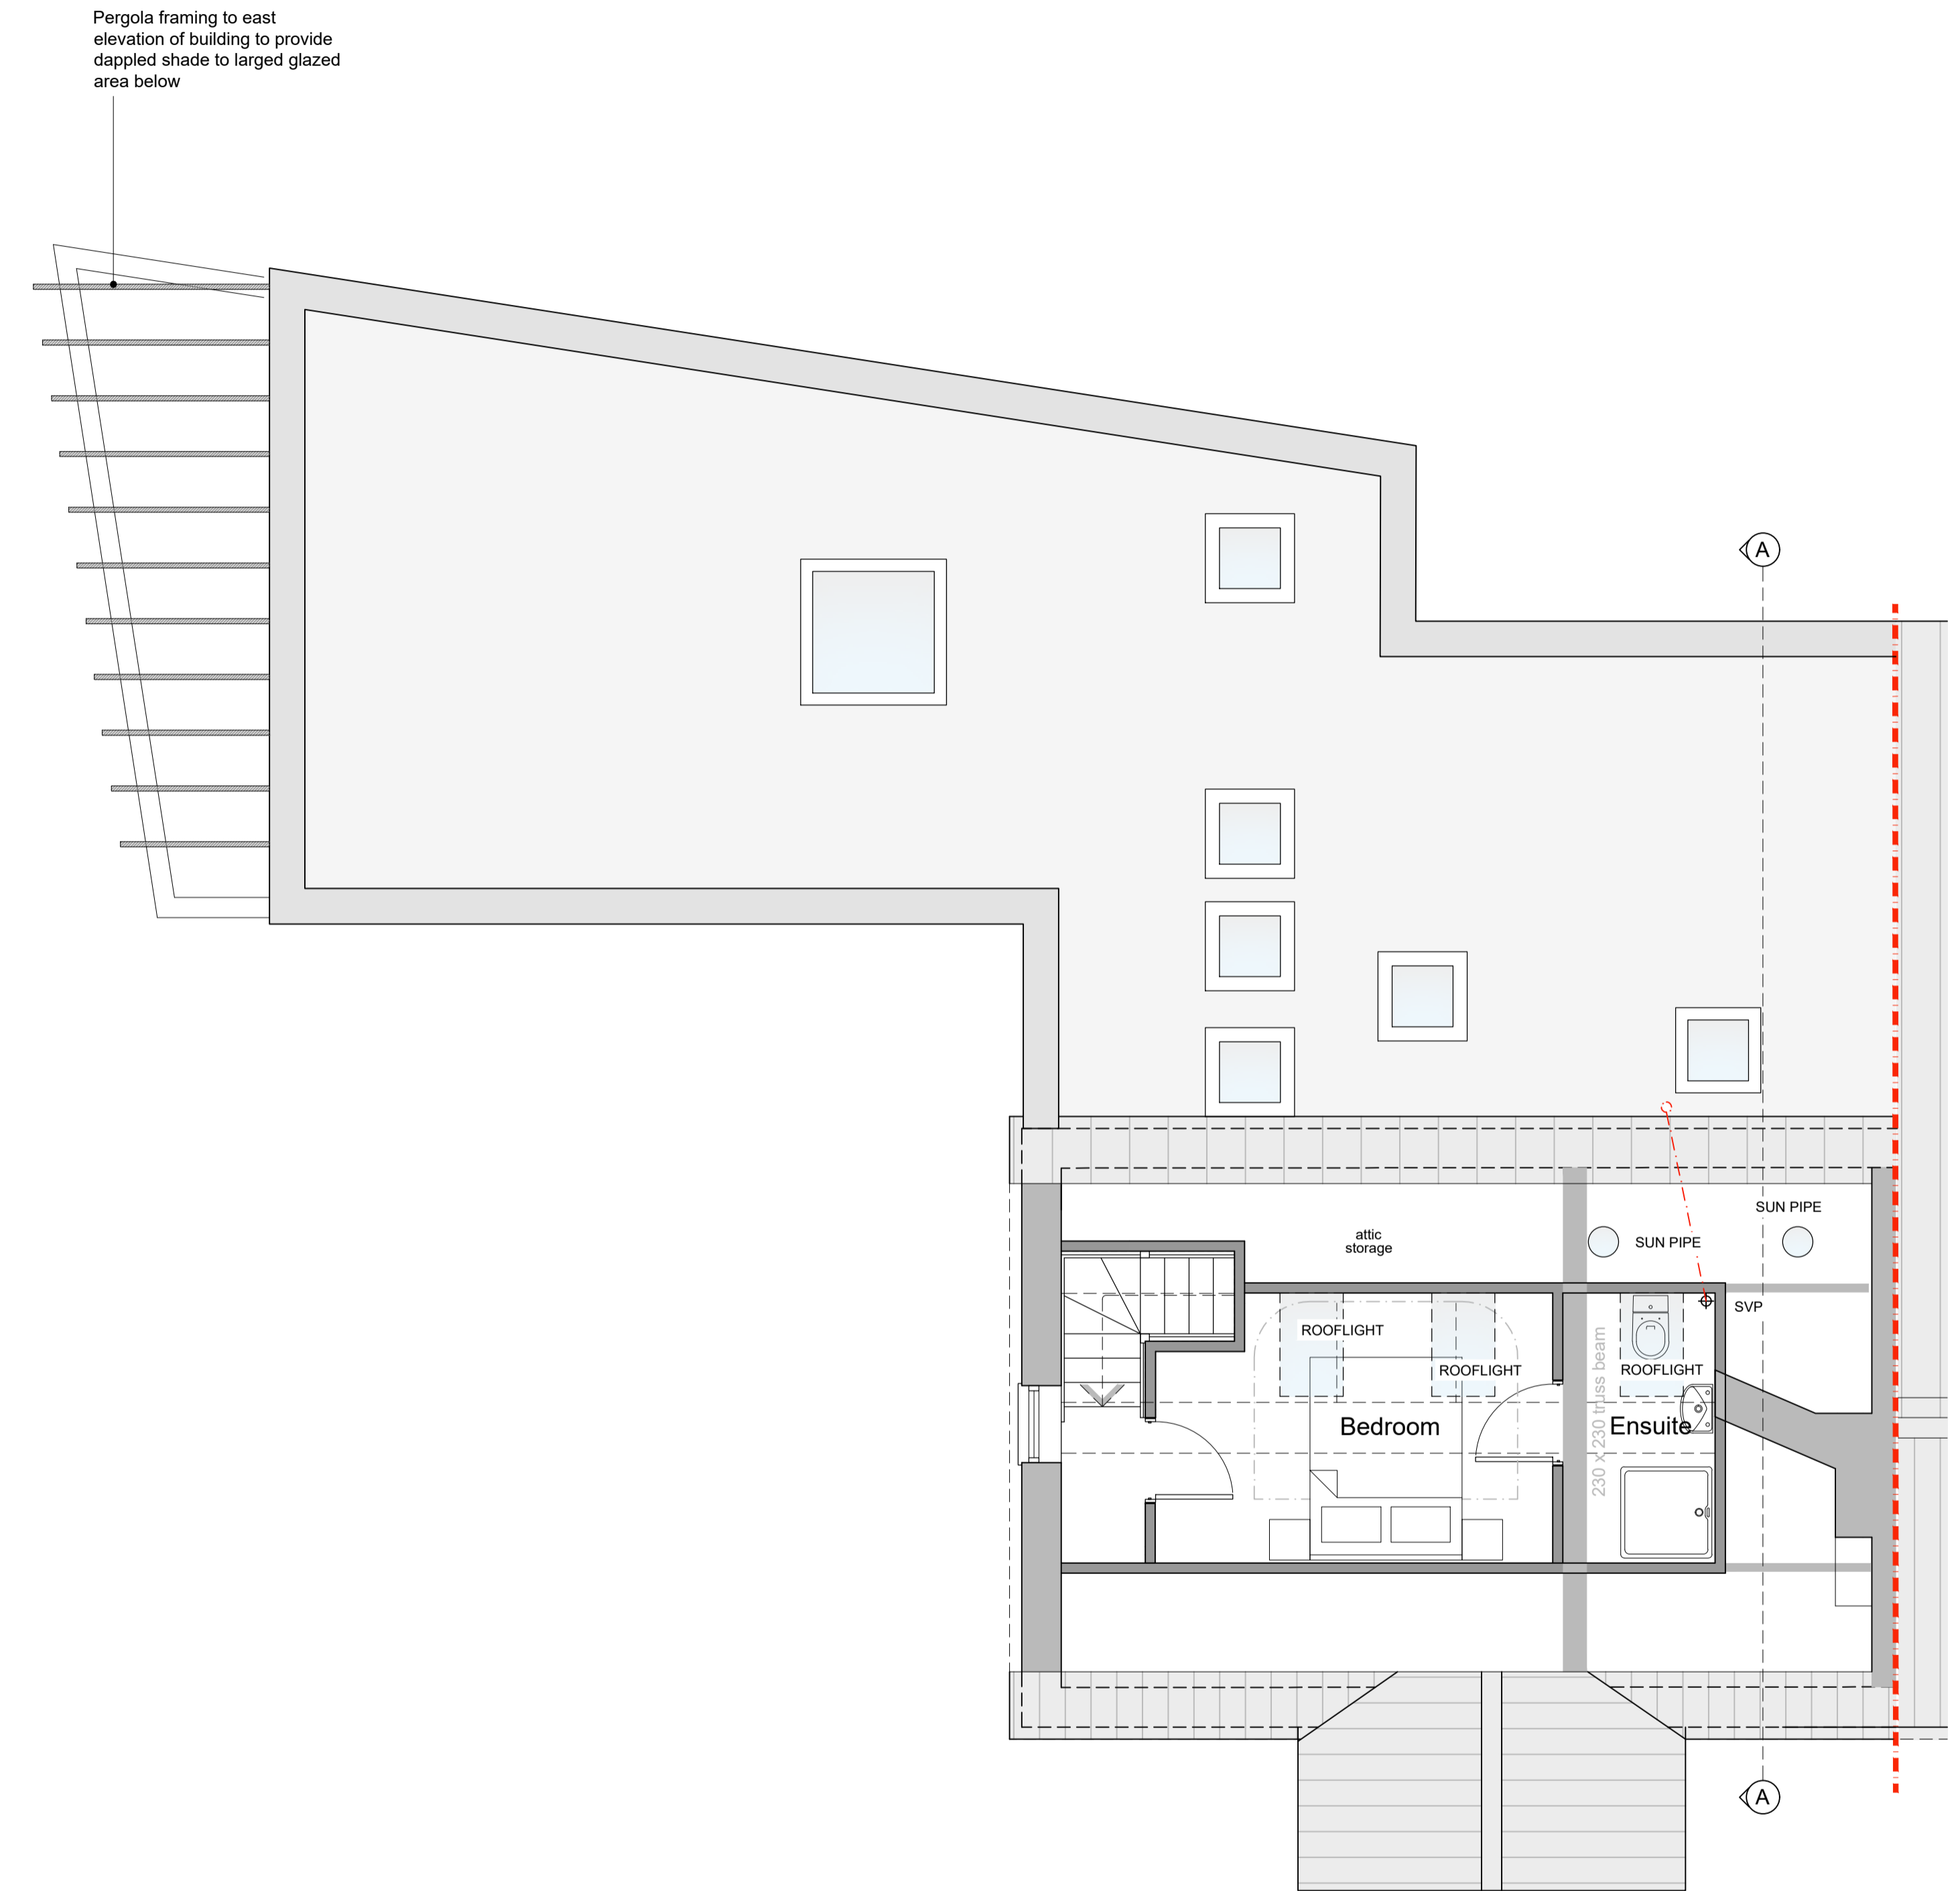

Proposed First Floor Plan
1:50

Pergola framing to east elevation of building to provide dappled shade to large glazed area below

Revision:	Date:	Description:
Project: Watership Down Church Road Neatishead NR12 8BT		
Drawing Title: Proposed Plans		
Client: Mr M. Longstaff		
Drawing No: 002	Date: 11/2023	Scale: 1:50
		Paper Size: A1