


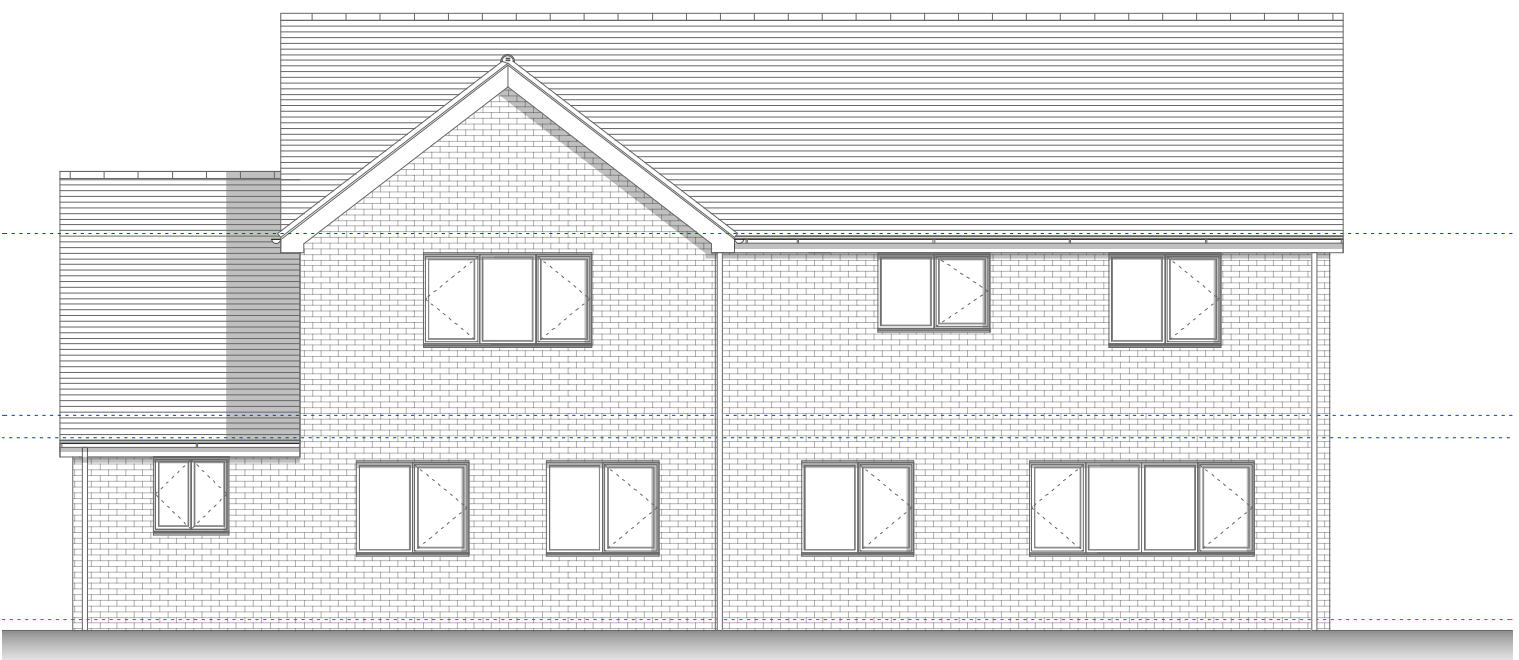


PROPOSED SOUTH ELEVATION



PROPOSED WEST ELEVATION



PROPOSED NORTH ELEVATION

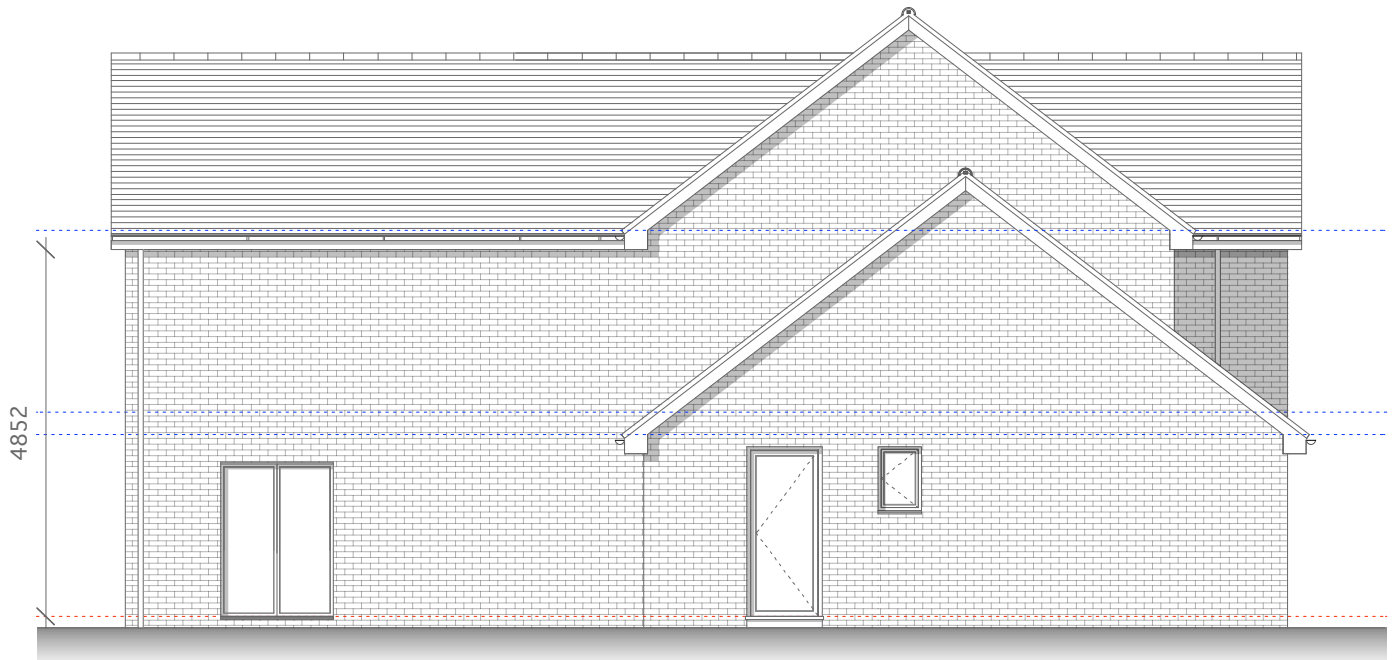

PROPOSED EAST ELEVATION



Client Mr Adam Austin	Scale 1:100 @ A3	Status PLANNING	<small>NO DIMENSIONS ARE TO BE SCALED FROM THIS DRAWING. THE CONTRACTOR / MANUFACTURER IS RESPONSIBLE FOR CHECKING ALL DIMENSIONS AND QUERYING ANY DISCREPANCIES. THIS DRAWING IS THE PROPERTY OF ARCHITECTURAL DESIGN & PLANNING PARTNERSHIP. COPYRIGHT IS RESERVED BY THEM AND THE DRAWING IS ISSUED ON CONDITION THAT IT IS NOT COPIED, REPRODUCED, RETAINED OR DISCLOSED TO ANY UNAUTHORISED PERSON, EITHER WHOLLY OR IN PART, WITHOUT WRITTEN CONSENT.</small>
Project Greenacres, The Common, Surlingham NR14 7AP	Date May 2023	Drawn By DJ	
Drawing Proposed Elevations	Project N° 023/14	Revision K	
	Drawing N° 0270		
			architecture design planning 73 Yarmouth Road Thorpe St Andrew Norwich NR7 0AA archdppartnership@gmail.com T: 07419 750098