


BLOCK/SITE PLAN  
AREA 90m x 90m  
SCALE 1:500 on A4  
CENTRE COORDINATES: 640843, 298731

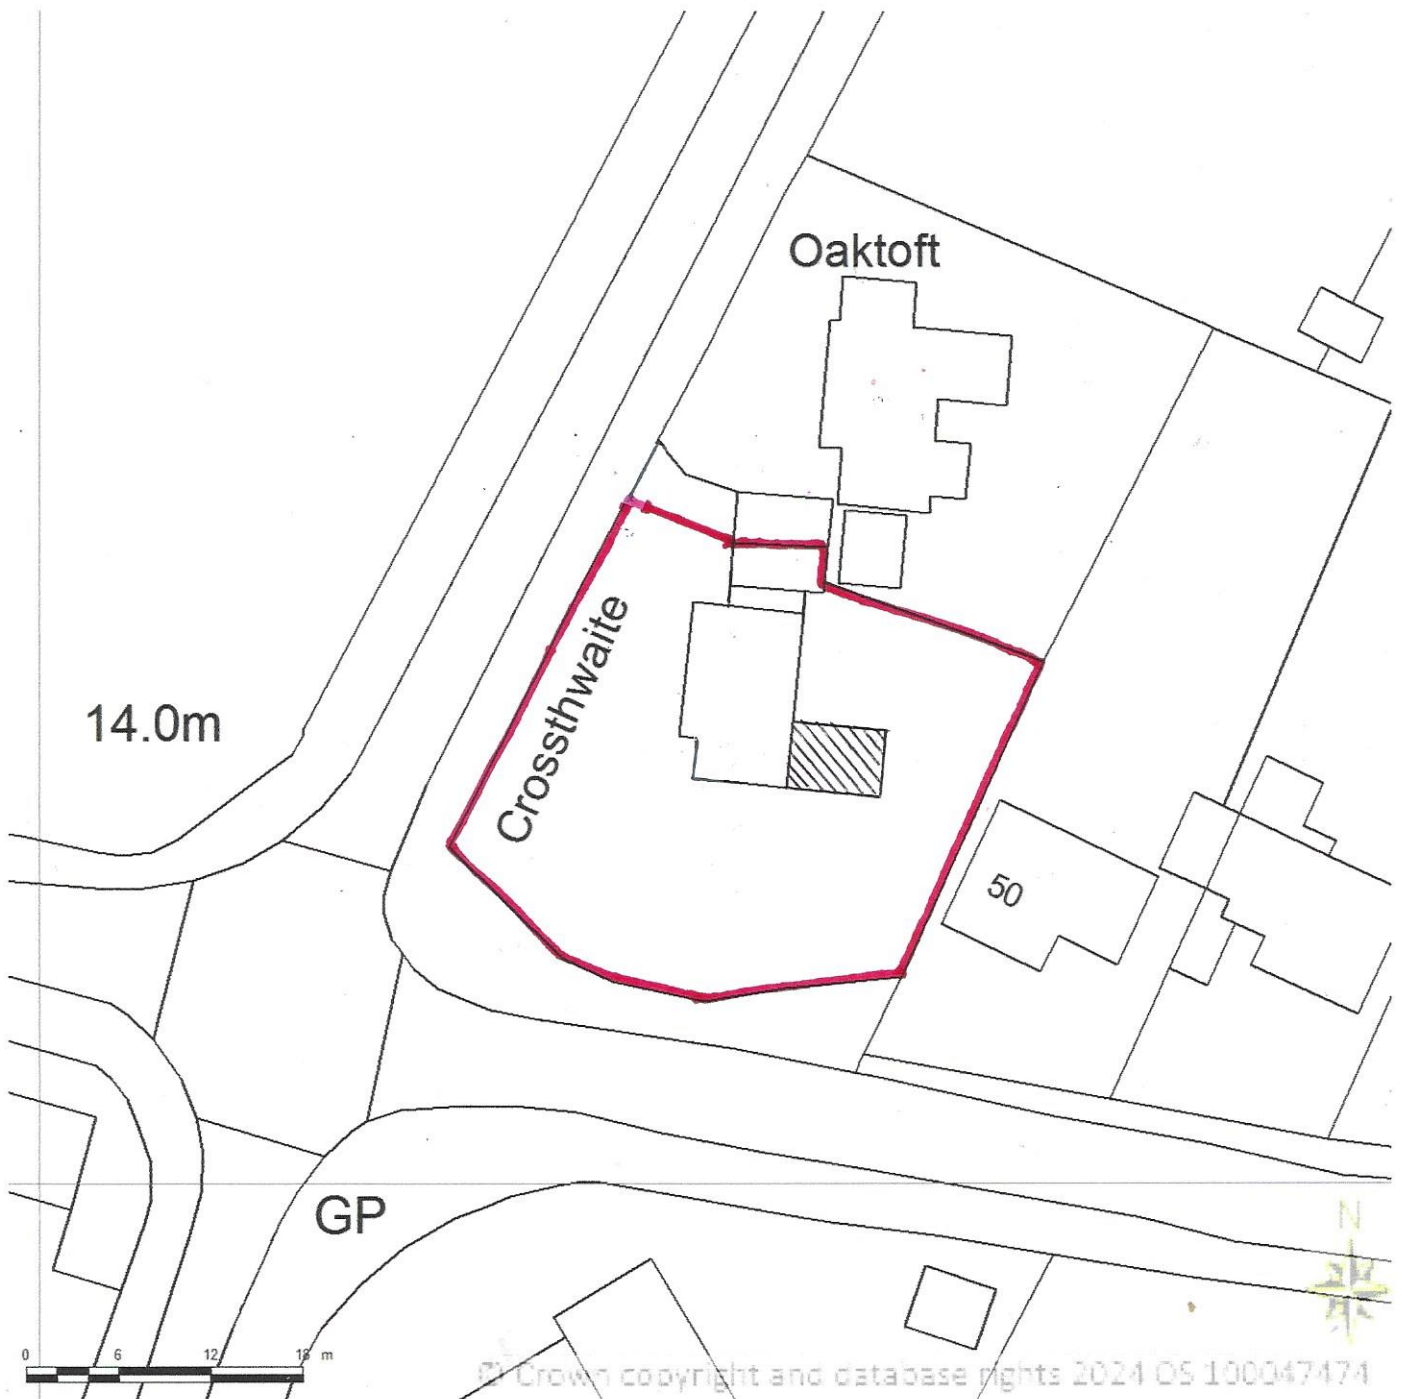

Supplied by Streetwise Maps Ltd  
[www.streetwise.net](http://www.streetwise.net)  
Licence No: 100047474  
03/01/2024 23:17:30

Crossthwaite, New Road, Norton Subcourse, Norfolk, NR14 6RX.