




PROPOSED GROUND FLOOR PLAN. (1:50)

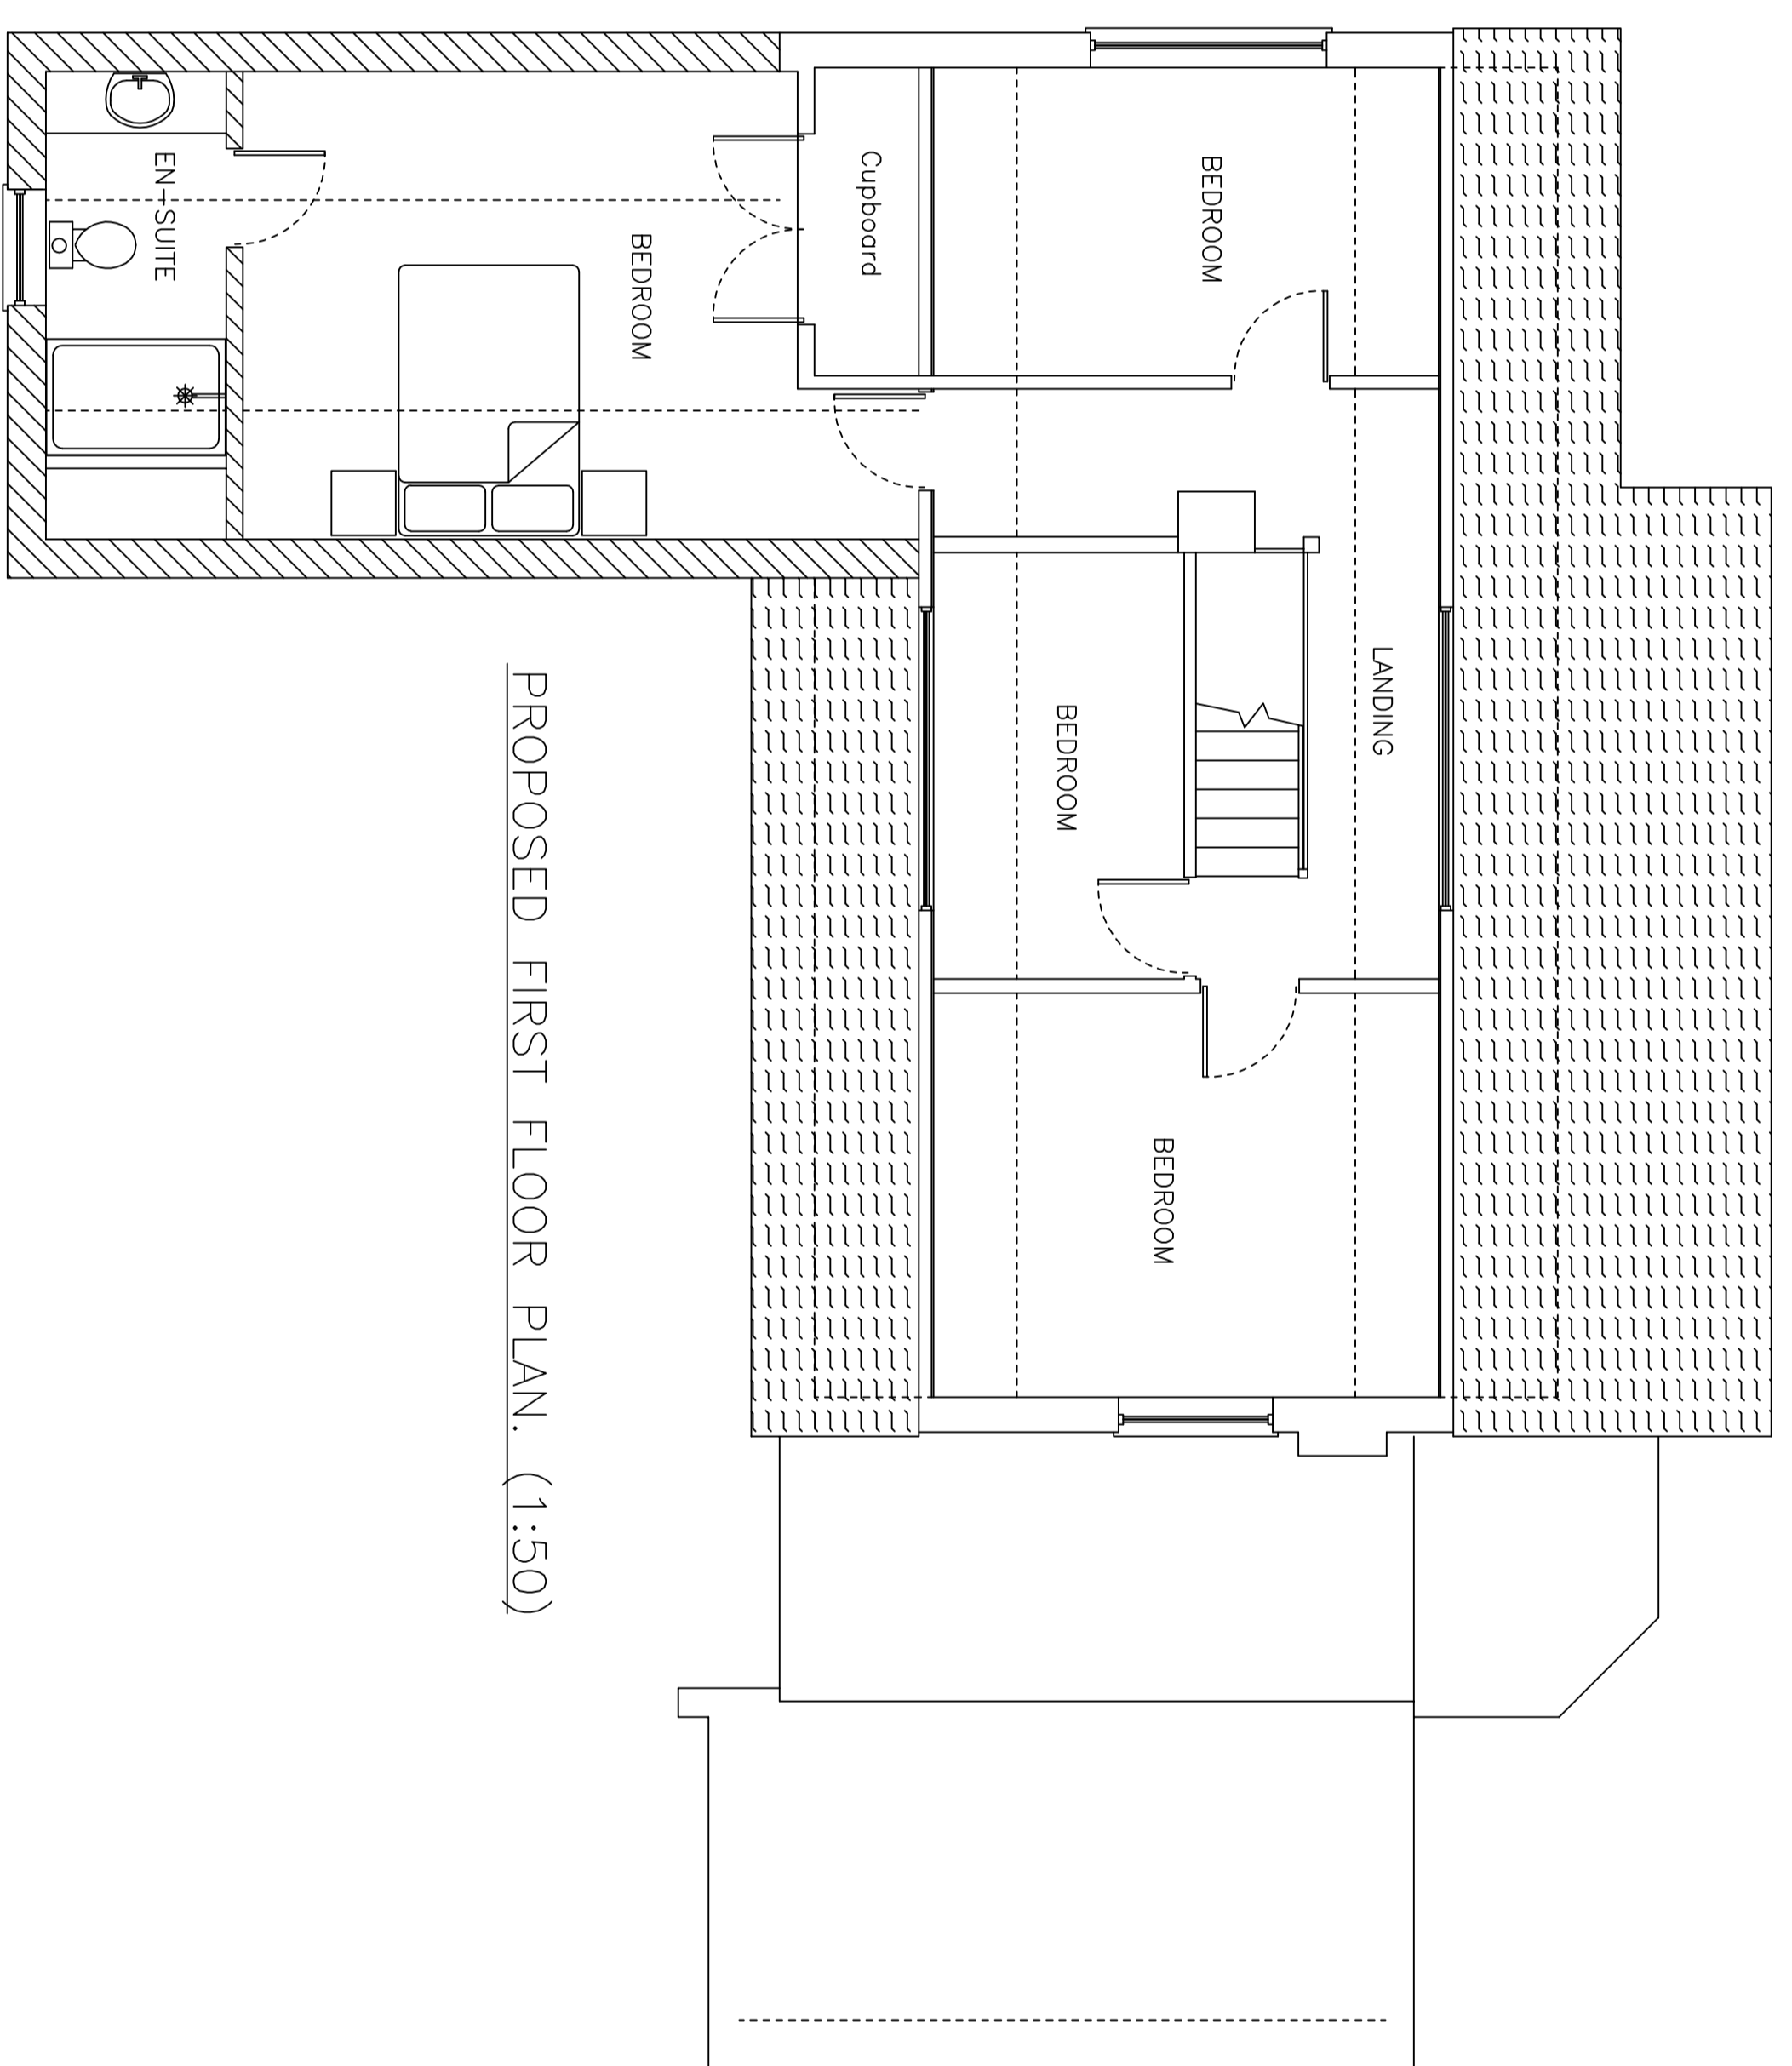


PROPOSED FIRST FLOOR PLAN. (1:50)

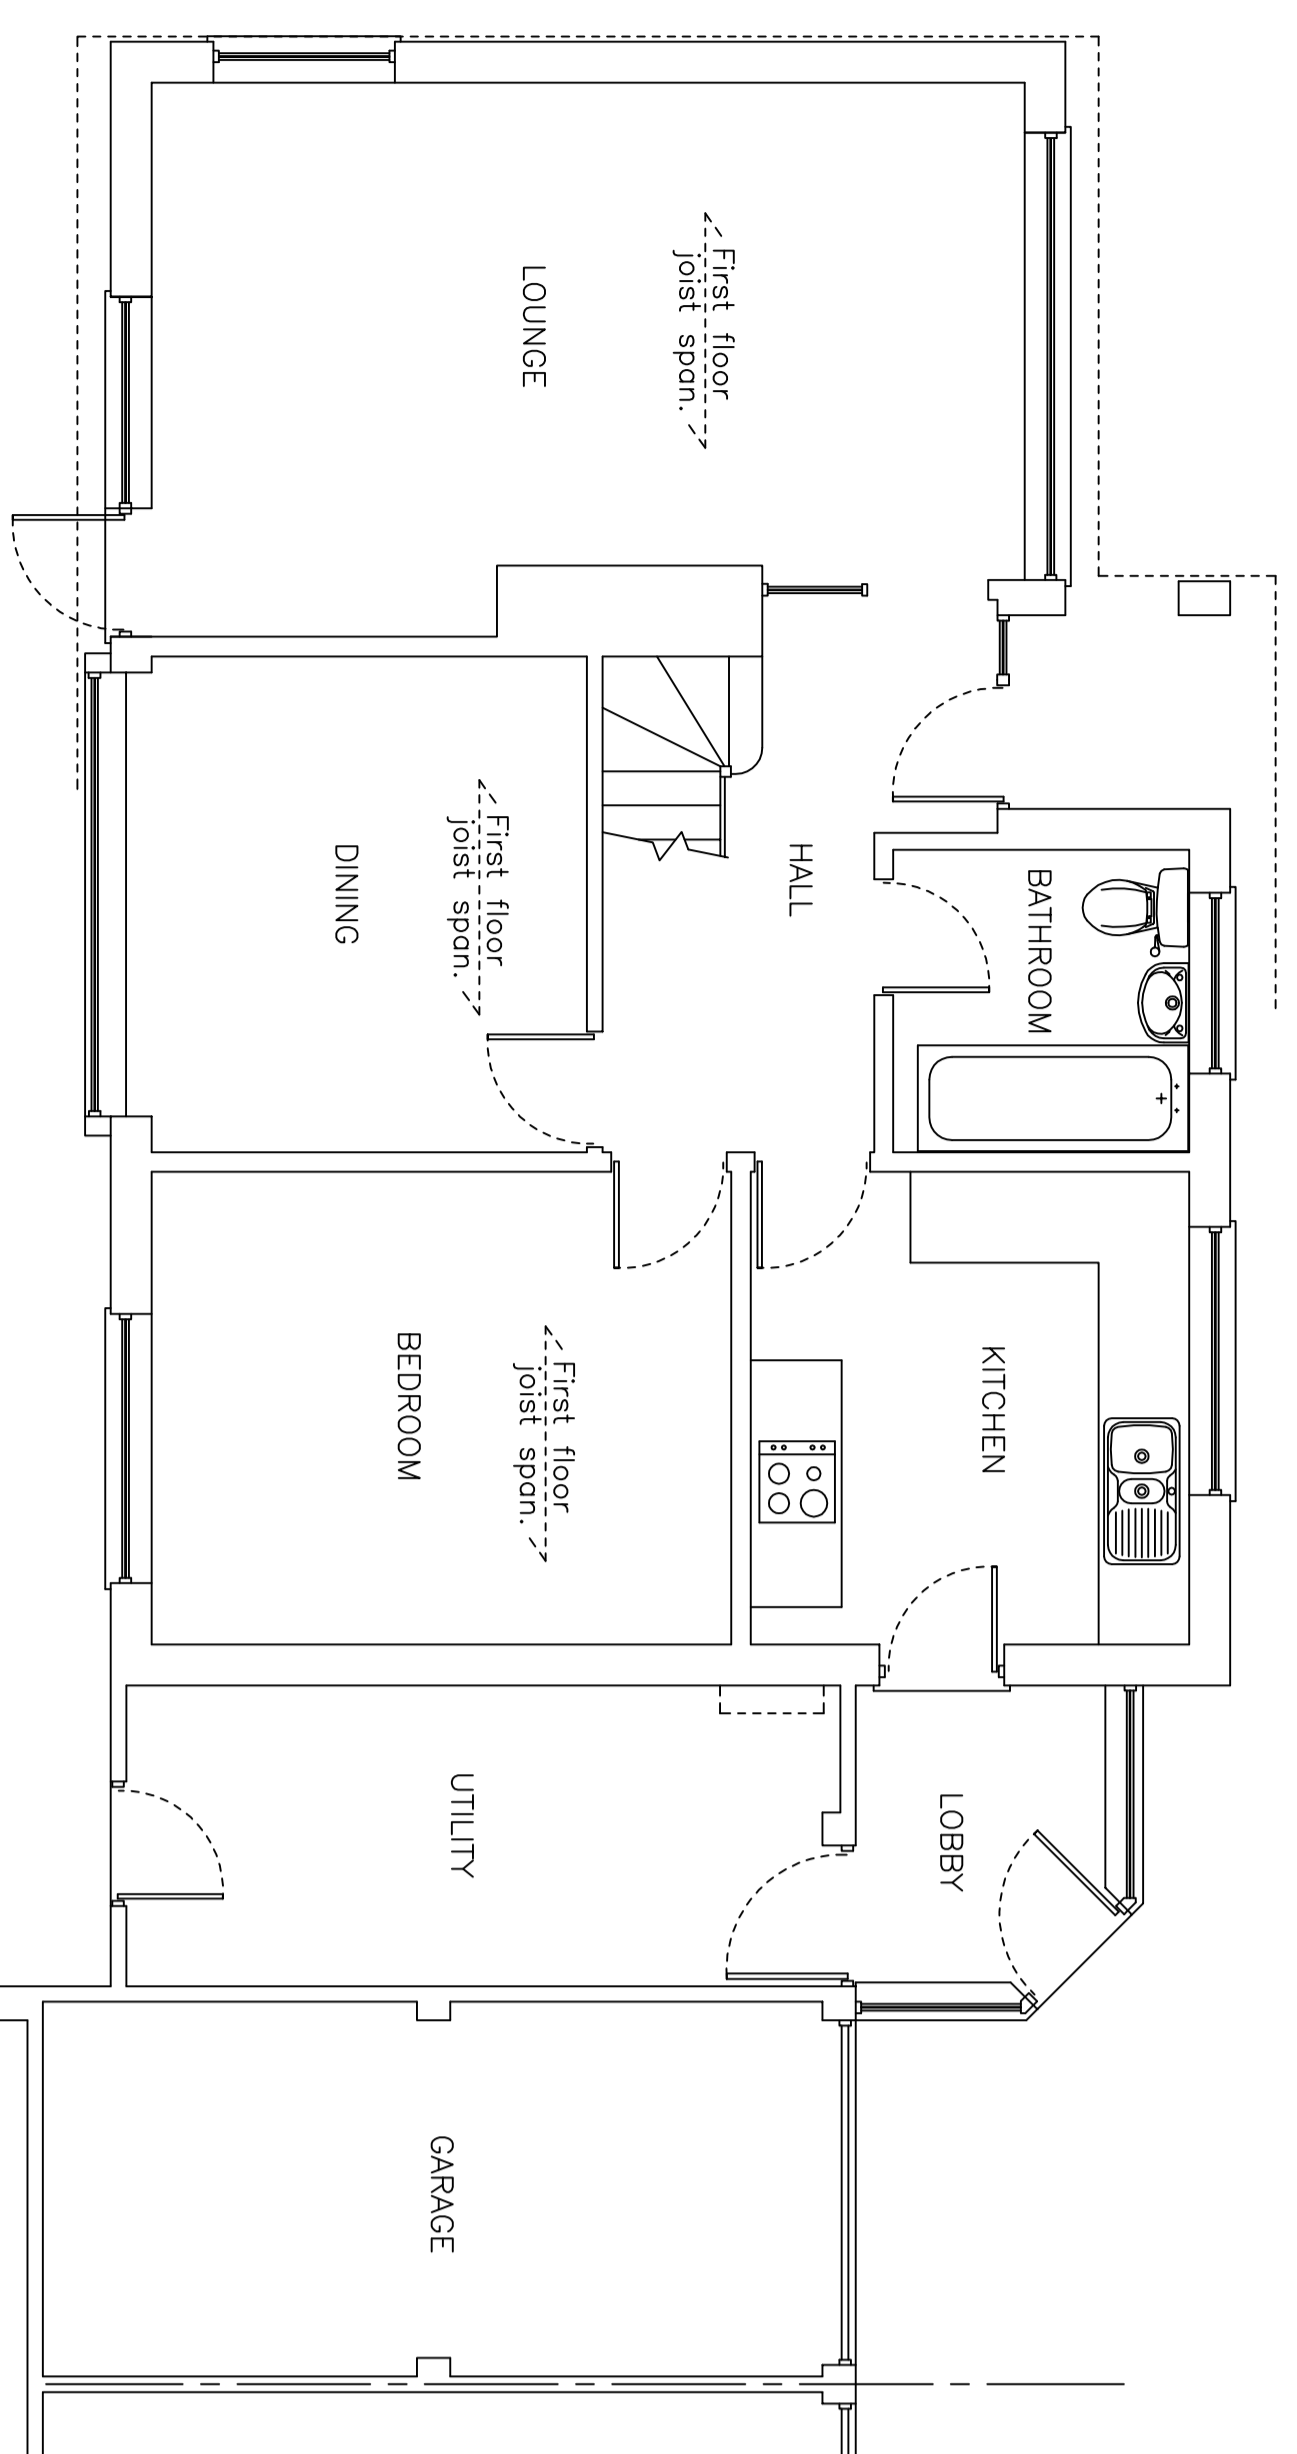

EXISTING GROUND FLOOR PLAN. (1:50)

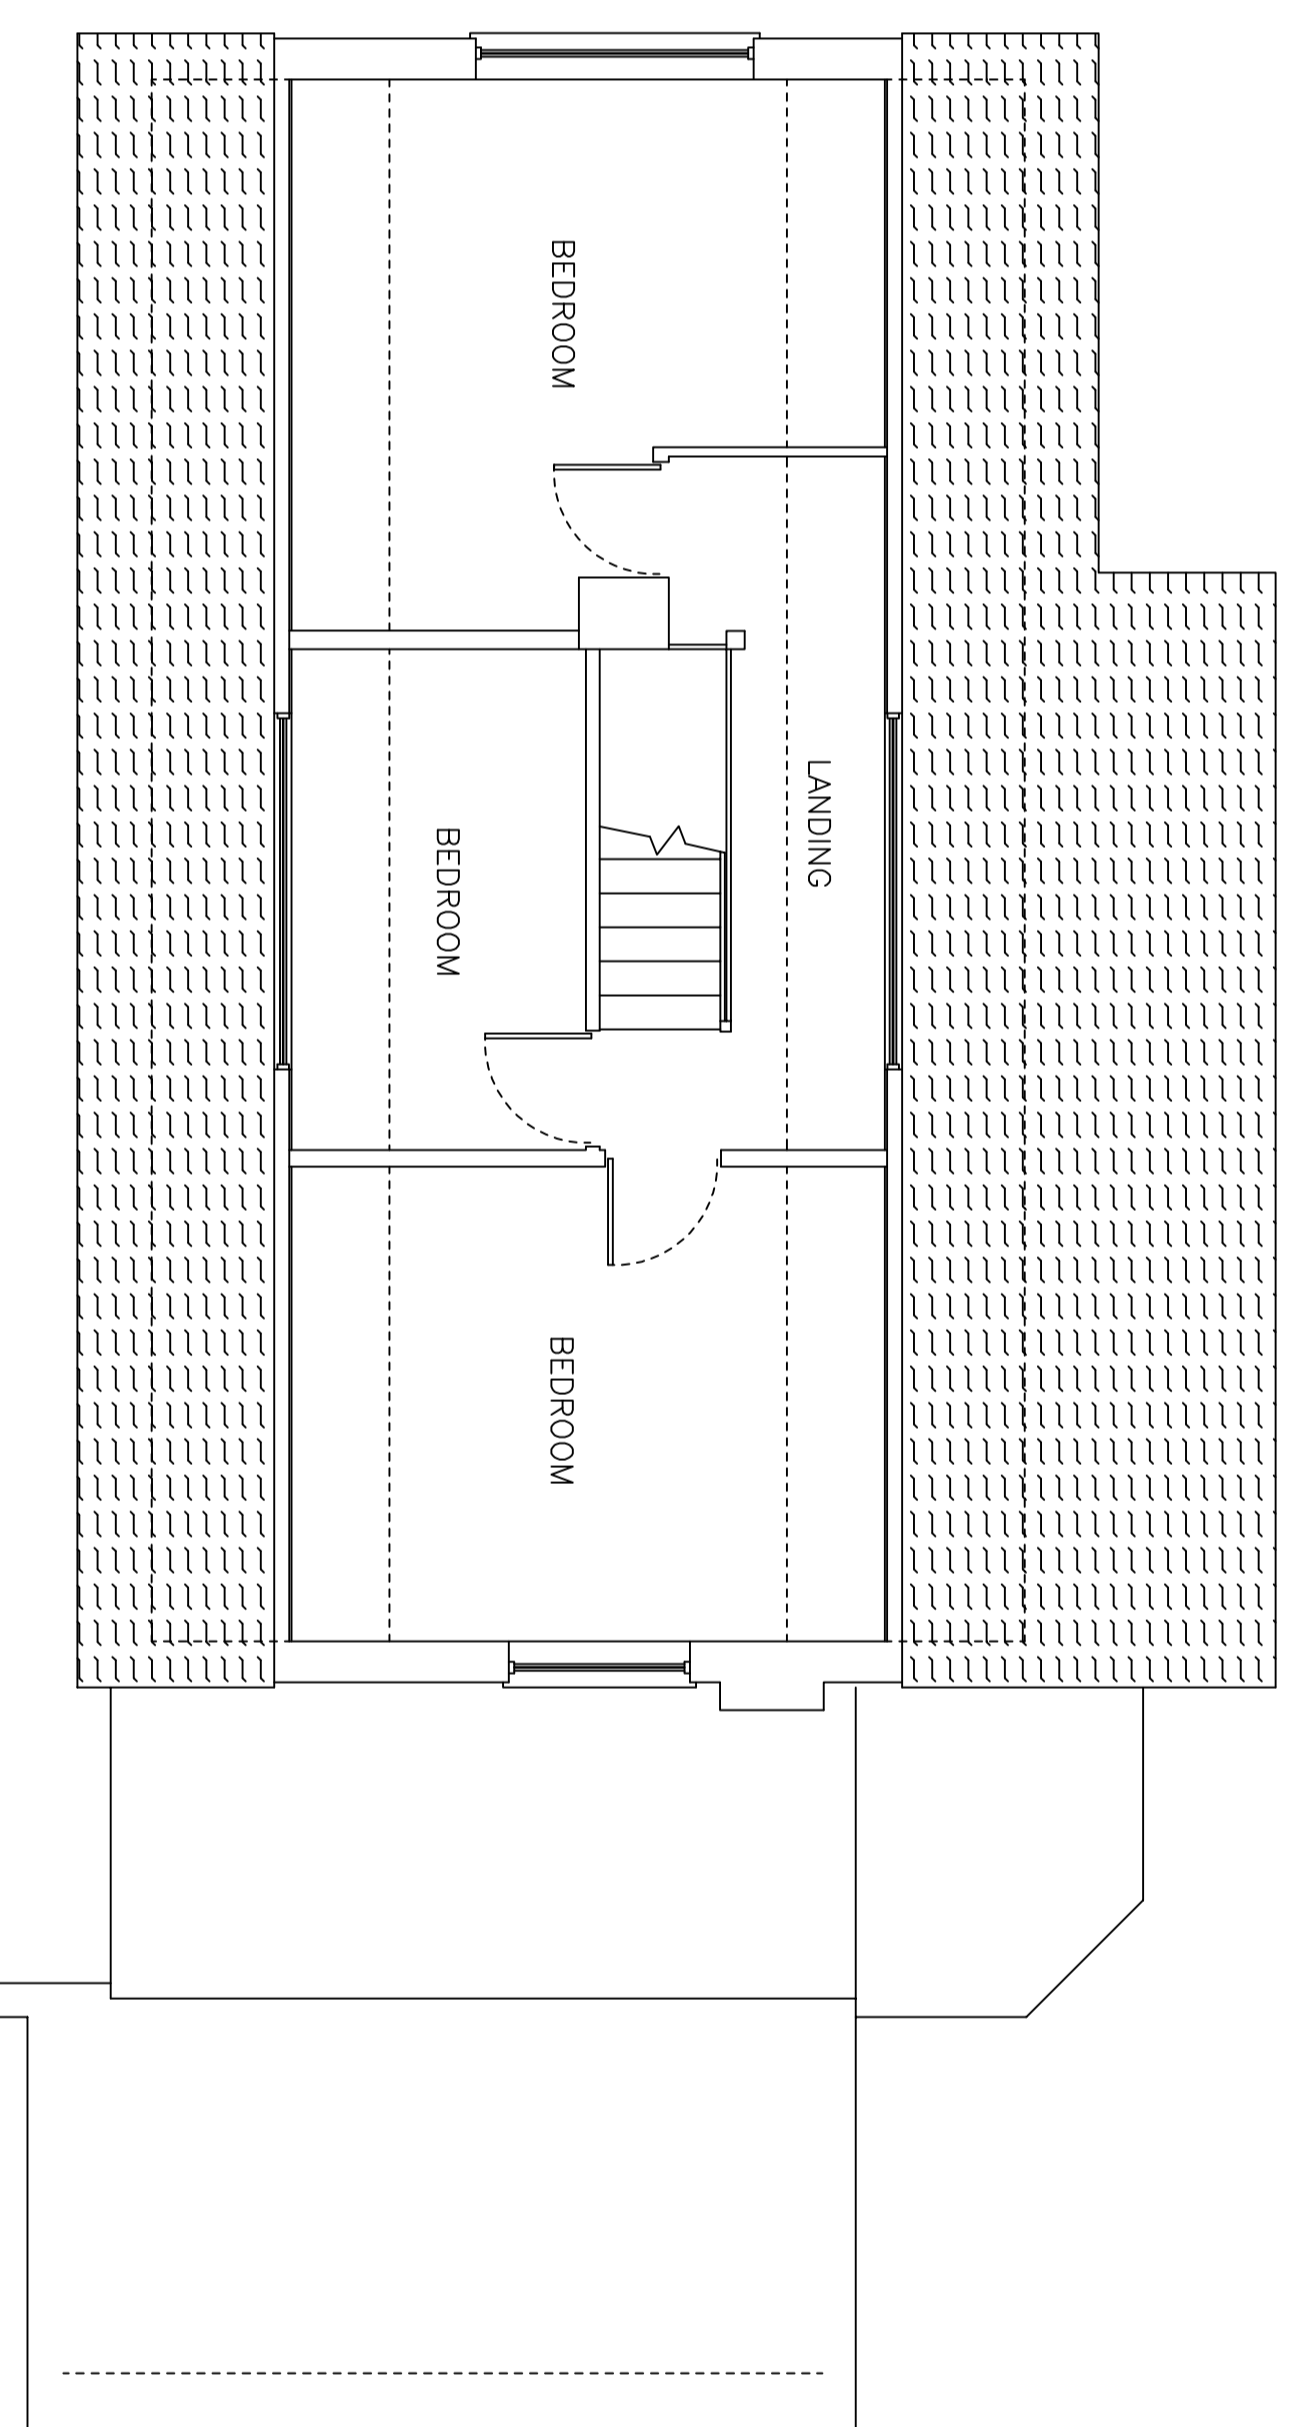


EXISTING FIRST FLOOR PLAN. (1:50)

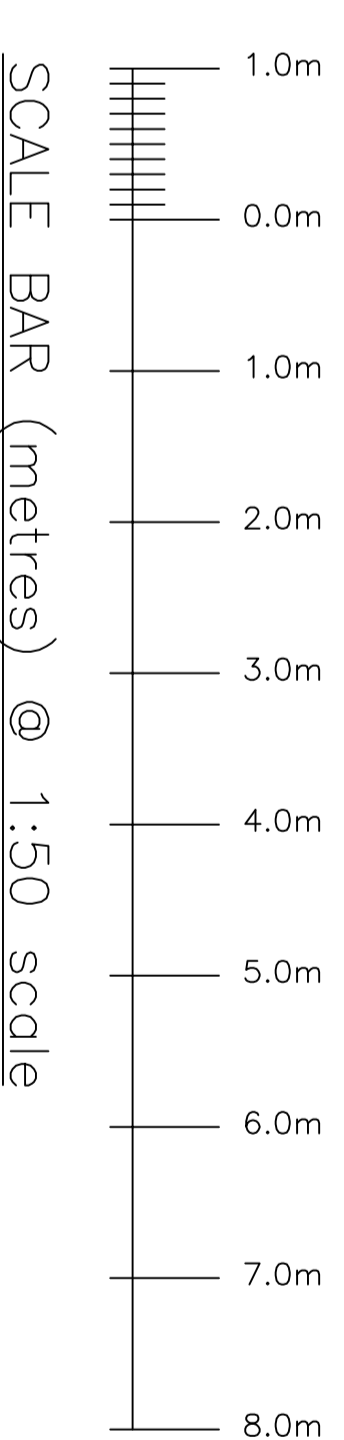

Rev	Description	By	CHK	App	Date

gs designs

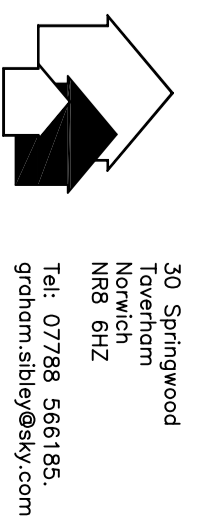

32 Southwood
Norton Road
Norton
Norfolk NR14 6JZ
Tel: 07788 566181
gsdesigns.co.uk
gsdesigns@gsdesigns.com

ARCHITECTURAL AND STRUCTURAL DESIGN

Project
CROSSWAYATE, NEW ROAD,
NORTON SUBCOURSE,
NORFOLK, NR14 6RX.

Drawing Title
REAR TWO STOREY EXTENSION
PLANS AND ELEVATIONS
PLANNING DRAWING

Scale and Project No.	Drawn by Date	Checked by Date	Approved by Date
2349	N	S	01

APPROVAL INFORMATION TENDER CONTRACT PLANNING

**For Elevations, refer
to drawing No. 02.**