


EXISTING EAST ELEVATION

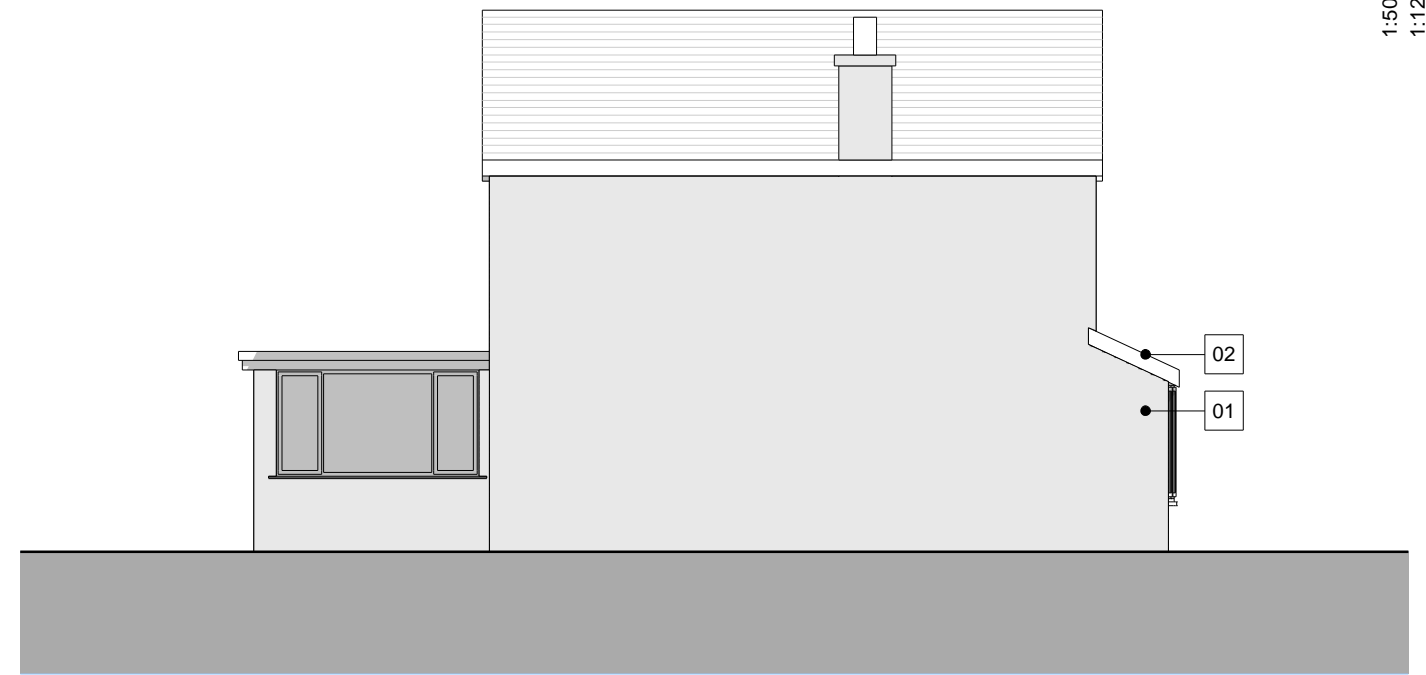

PROPOSED EAST ELEVATION

MATERIALS KEY:

- 1. RED FACING BRICK TO MATCH EXISTING
- 2. CONCRETE INTERLOCKING ROOF TILES TO MATCH EXISTING

<p>Notes</p> <p>This document and its design content is copyright ©. It shall be read in conjunction with all other associated project information including models, specifications, schedules and related consultants documents. Do not scale from documents. All dimensions to be checked on site. Immediately report any discrepancies, errors or omissions on this document to the Originator. If in doubt ASK.</p>
--

<p>Revisions</p> <table border="1"> <tr> <td>P01</td> <td>Issued for Planning</td> <td>30/12/2023</td> </tr> </table>	P01	Issued for Planning	30/12/2023
P01	Issued for Planning	30/12/2023	

<p>Title</p> <p>EXISTING & PROPOSED EAST ELEVATION</p>

<p>Project</p> <p>3 EEL MIRES GARTH WETHERBY LS22 7TQ</p>
<p>Client</p> <p>MR & MRS KEENAN</p>

<p>Drawing No.</p> <table border="1"> <tr> <th>project</th> <th>originator</th> <th>zone</th> <th>level</th> <th>type</th> <th>role</th> <th>number</th> <th>rev</th> </tr> <tr> <td>EMG</td> <td>SDS</td> <td>XX</td> <td>XX</td> <td>DR</td> <td>A</td> <td>0103</td> <td>P01</td> </tr> </table>		project	originator	zone	level	type	role	number	rev	EMG	SDS	XX	XX	DR	A	0103	P01
project	originator	zone	level	type	role	number	rev										
EMG	SDS	XX	XX	DR	A	0103	P01										
<p>Scale @ A3</p> <p>1:100</p>	<p>Project No.</p> <p>23008</p>																
<p>Date</p> <p>30/12/2023</p>	<p>Drawn</p> <p>C.COSTA</p>																

