



EAST ELEVATION

concrete interlocking tile

square cut rubble walls

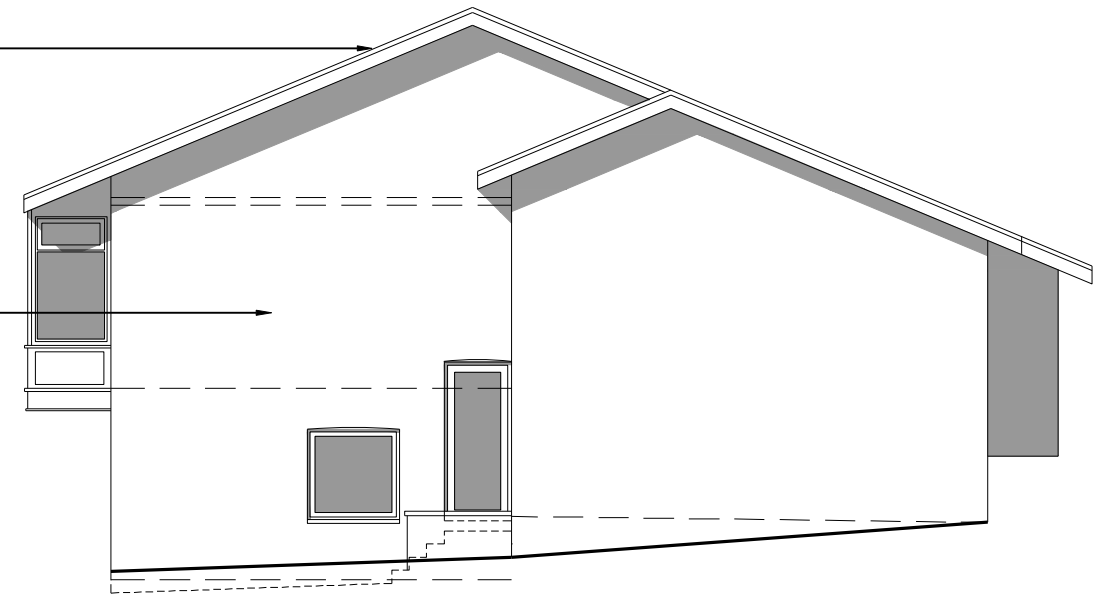

NORTH ELEVATION

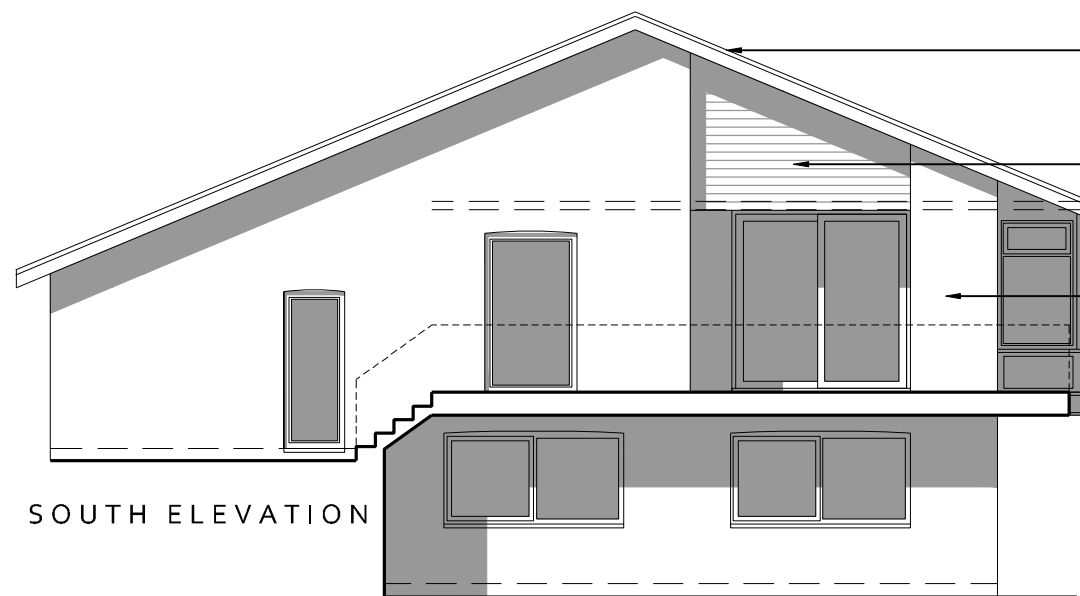


SOUTH ELEVATION


concrete interlocking tile

aluminium cladding

square cut rubble walls

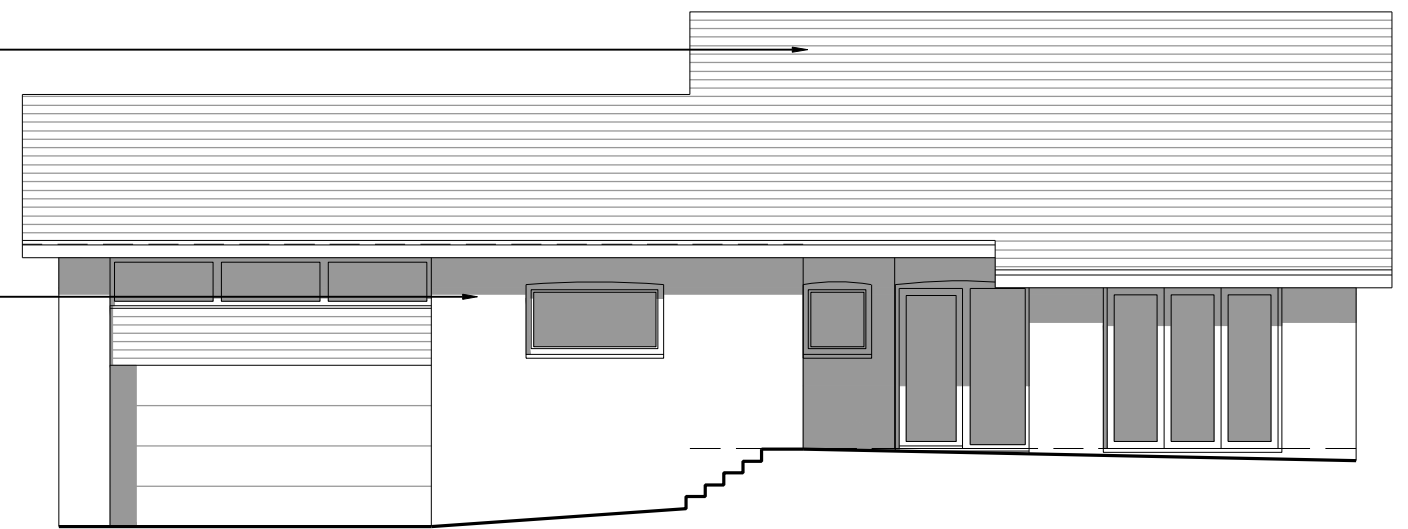

WEST ELEVATION

 

MAC LEAN
ARCHITECTURE

19 York Place | Knaresborough | North Yorkshire HG5 0AD

SIDE AND ROOF EXTENSIONS TO HIGHFIELD HOUSE,
TRIP GARTH, LINTON

Existing Elevations

Scale 1:100@A3 Date 09.11.2023

Job no. 159 Drawing no. (PL)02