




- notes:
1. DO NOT SCALE FROM THIS DRAWING - USE FIGURED DIMENSIONS ONLY.
 2. TO BE READ IN CONJUNCTION WITH ALL OTHER CONSULTANTS / SPECIALISTS DRAWINGS. REPORT ANY DISCREPANCIES BEFORE AFFECTED WORK COMMENCES.
 3. ALL SETTING OUT DIMENSIONS TO BE CHECKED ON SITE BY CONTRACTOR BEFORE WORK COMMENCES.

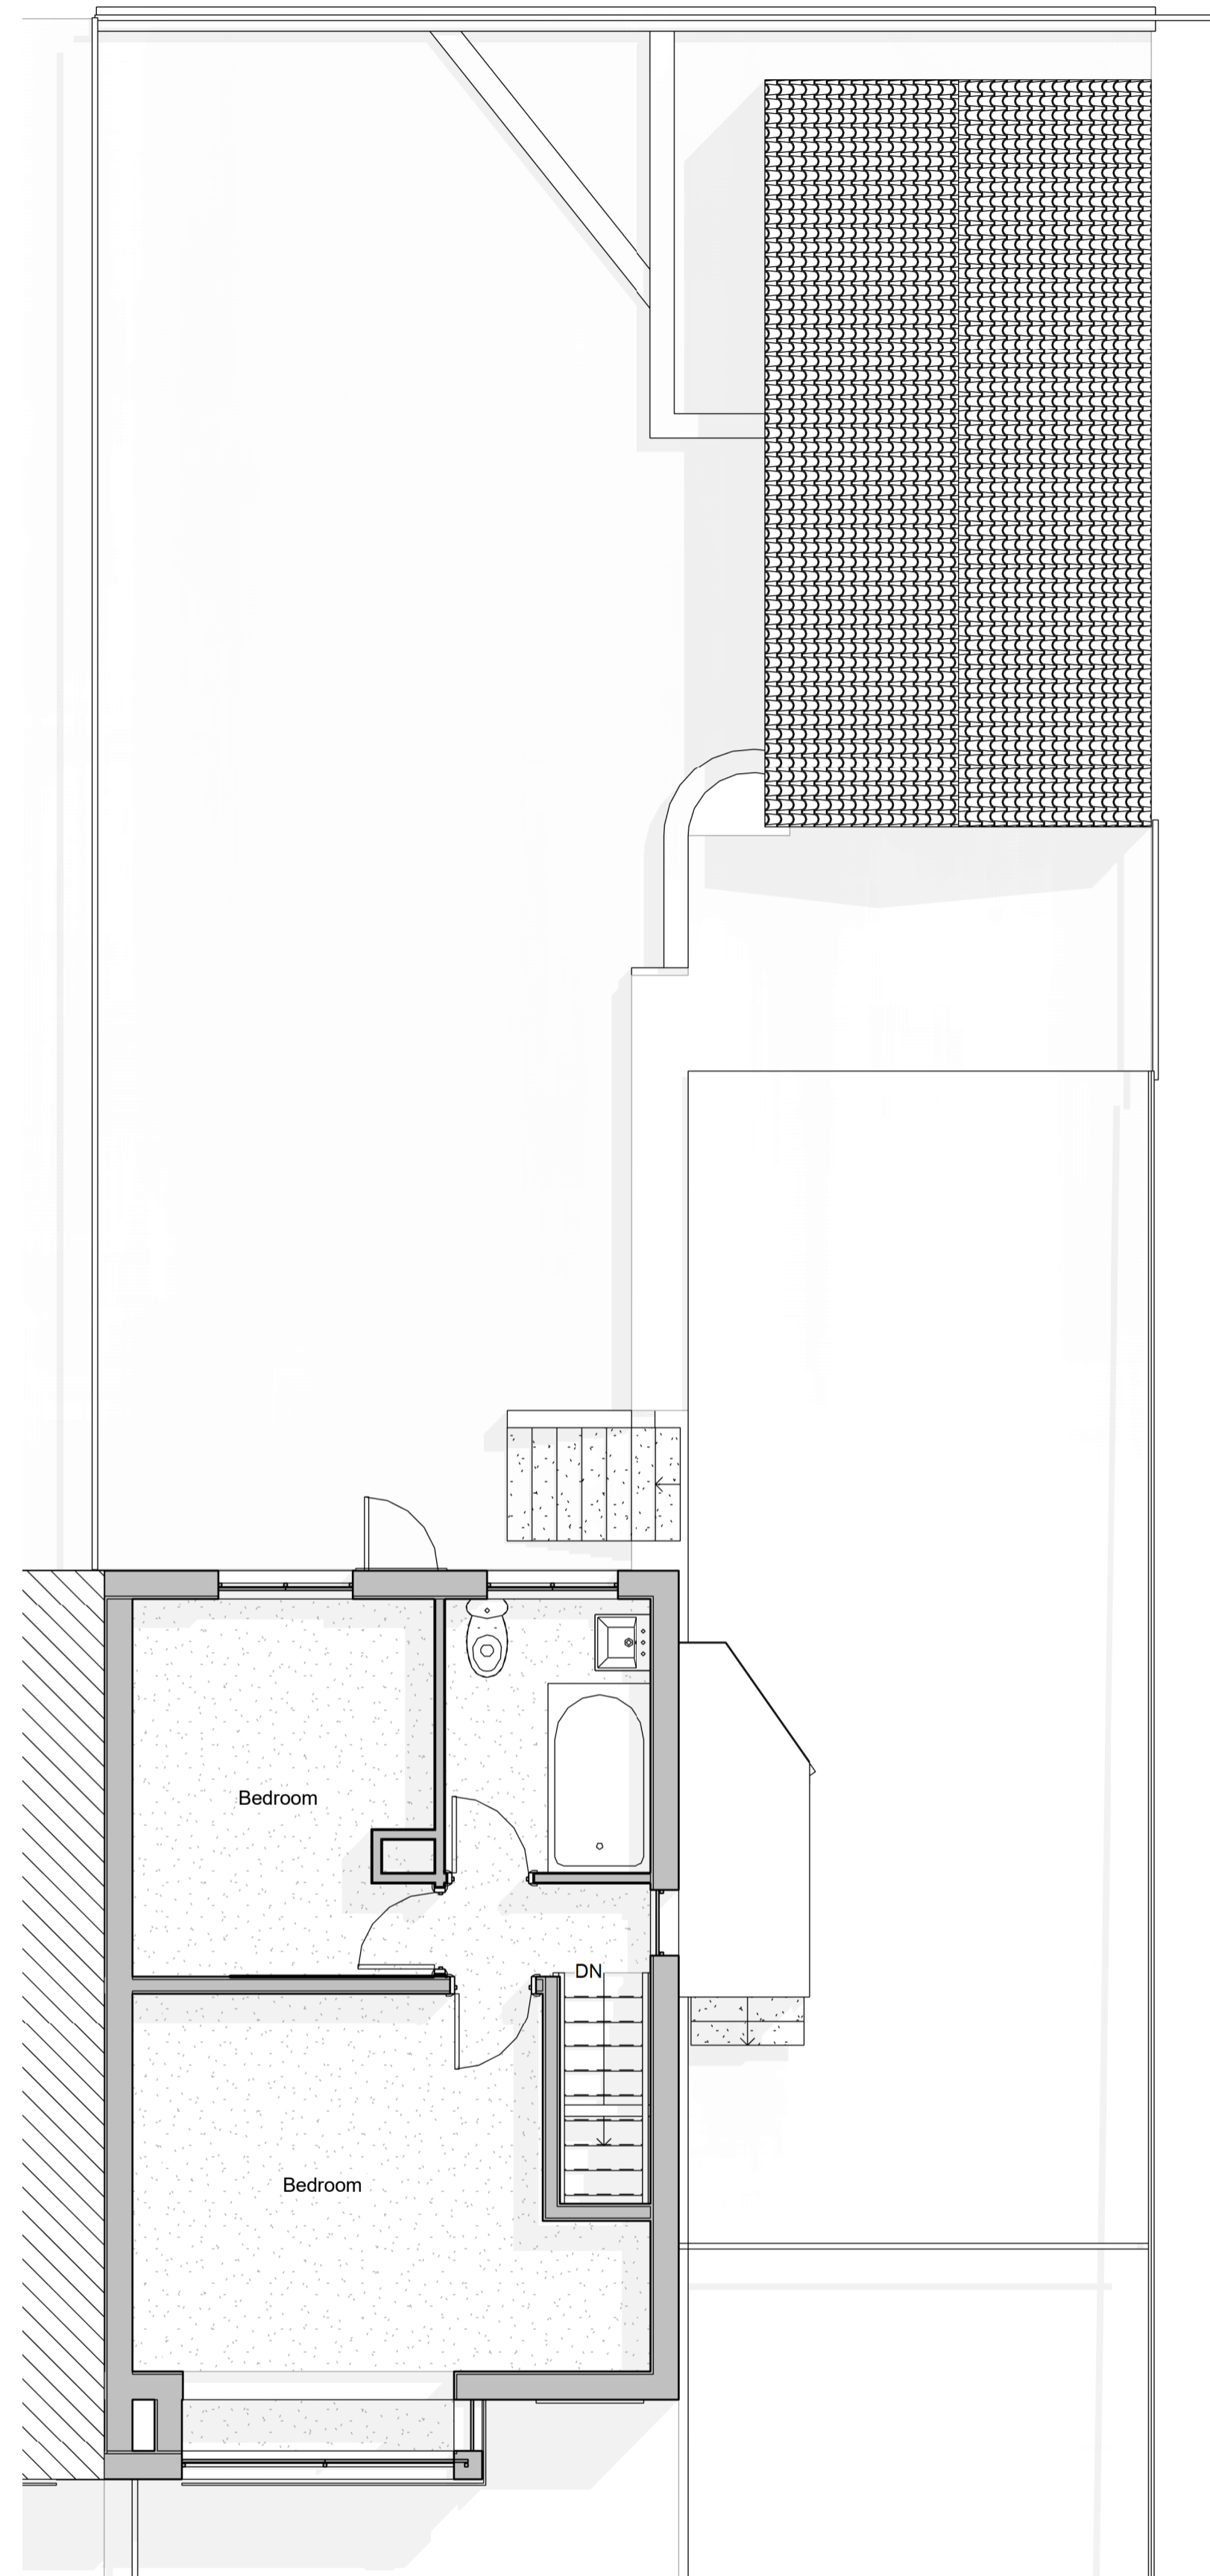

Existing First Floor
1 : 50

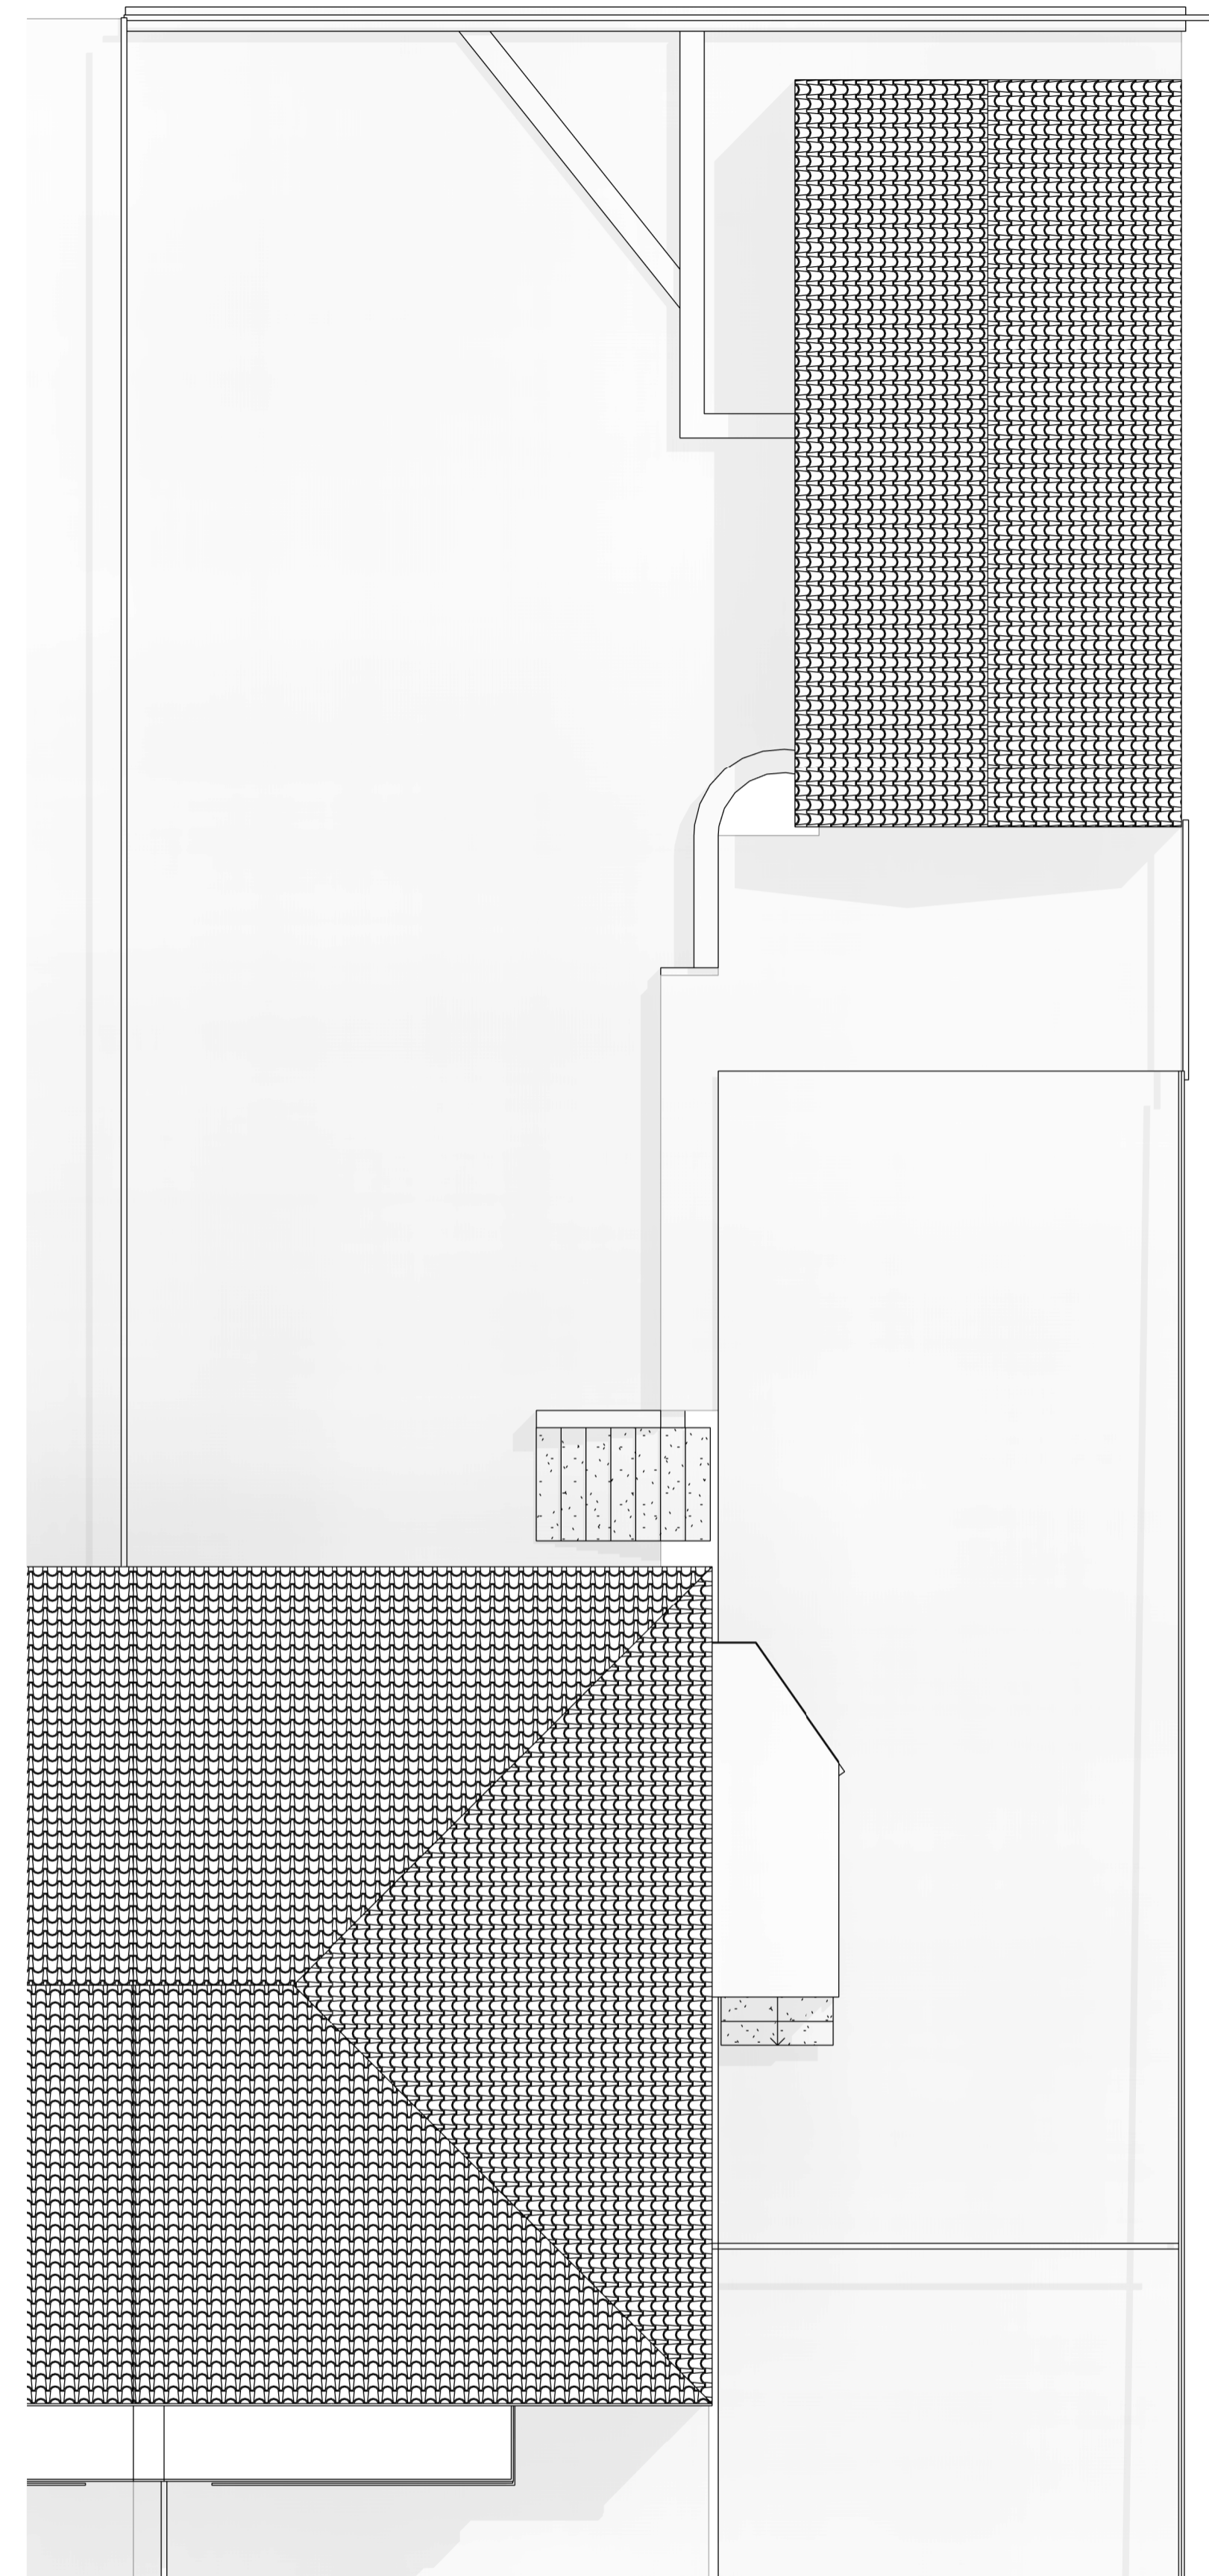

Existing Roof Plan
1 : 50

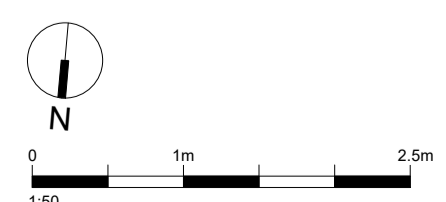

REVISIONS | 1 Issued for planning

23.12.13
DATE, DRAWN, CHECK

<small>RIBA Chartered Conservation Architect & Certified Passivehouse Designer</small> <small>01452 850000 / 01452 850001</small>		STUDIO GLASHEEN. <small>ARCHITECTS</small>
CLIENT	Owner	
PROJECT	79A Parkside Road	
TITLE	Existing First Floor and Roof Plan	
NUMBER	2211_P105	
REVISION	1	
STATUS	Planning	
SCALE	1 : 50	@ A1
DATE	12/13/23	
DRAWN BY	Author	
CHECKED BY	Checker	