

New construction shown hatched

THIS DRAWING IS INDICATIVE AND FOR PLANNING PURPOSES ONLY AND NOT CONSIDERED "CONSTRUCTION ISSUE".

ALL DIMENSIONS ARE TO BE CHECKED AND VERIFIED ON SITE WITH ANY DISCREPANCIES REPORTED TO ARCHITECTURAL DESIGNS SERVICES (UK)LTD

COPYRIGHT FOR THIS DRAWING IS HELD BY ARCHITECTURAL DESIGN SERVICES (UK) LTD. IT IS NOT TO BE REPRODUCED WITHOUT EXPRESS PERMISSION.

CLIENT

DWARAKA ATRI

PROJECT TITLE

REAR EXTENSION

DRAWING TITLE

PROPOSED GROUND FLOOR PLAN OPTION 1

PROJECT ADDRESS

39 Summerville Gardens  
Cheam  
SUTTON  
SM1 2BU

JOB NO 889

DRAWING NO 21

REV NO 1



SCALE@A3 1 : 50

DRAWN BY DG

STAGE PLANNING

ARCHITECTURAL DESIGNS

Building 2  
Guildford Business Park  
Guildford Surrey, GU28 3XG  
Tel: 01483 362 980  
Email: info@ad-uk.com

 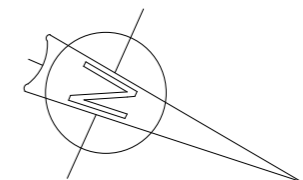

VISUAL SCALE 1:50 @ A3

