


This drawing is to be read in conjunction with structural services and any other relevant information.

Any discrepancies are to be reported to the Architect. All dimensions have been taken from existing record and must be verified on site by the contractor, sub-contractors and suppliers before commencing any work.

Do not scale from this drawing except for planning purposes.

NOTES:

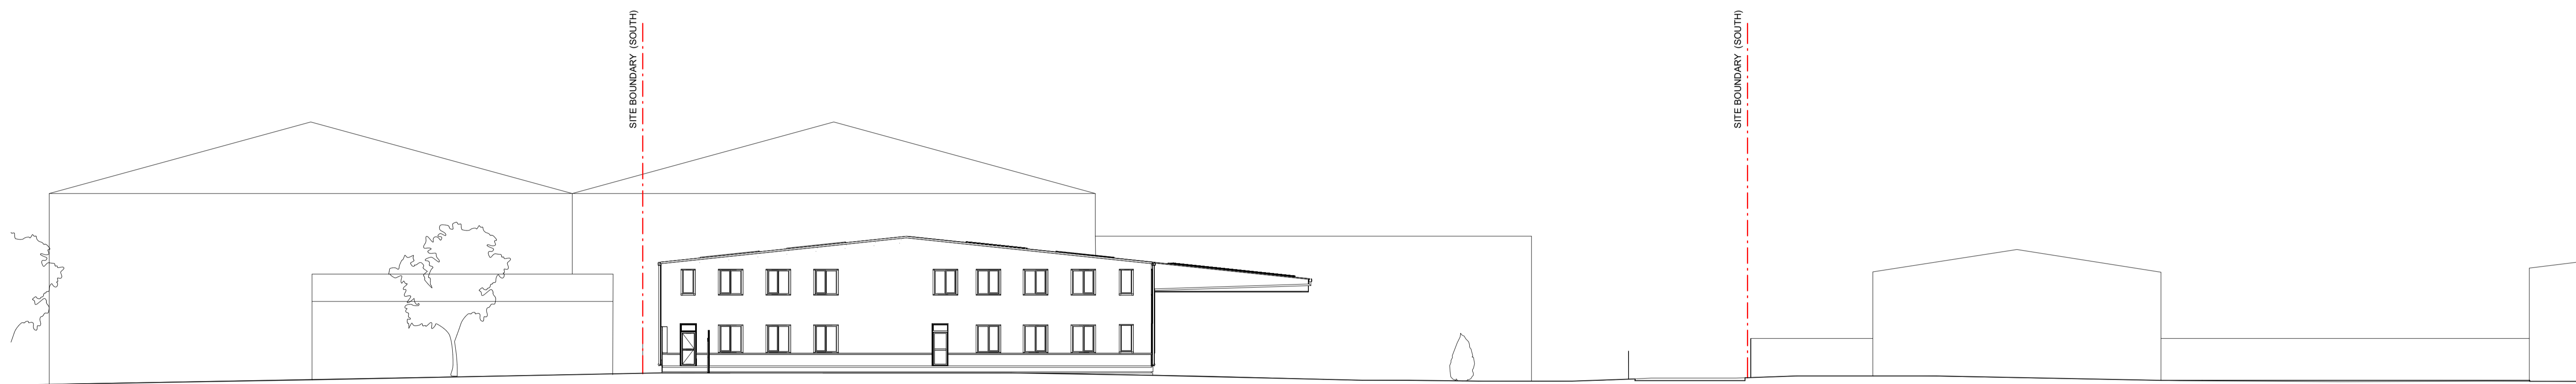

1 South Elevation Proposed Context
1 : 200



PLANNING

P2/15/12/23	Issued for planning	AF
P1/08/12/23	Preliminary issue	EH

REVISIONS

**Bickerdike
Allen
Partners**
Architecture
Acoustics
Technology

121 Salisbury Road, London, NW6 6RG
Email: mail@bickerdikeallen.com T: 0207 625 4411
www.bickerdikeallen.com F: 0207 625 0250

Therapia Lane Vehicle Depot
Willmott Dixon
Sutton


**North and South Context Elevation
Proposed**

DRAWN: EH CHECK: RM

DATE: 11/2023 SCALE: 1:200 @ A1

DRAWING No:

TLVD-BAP-ZZ-D-A-2103 Rev P2

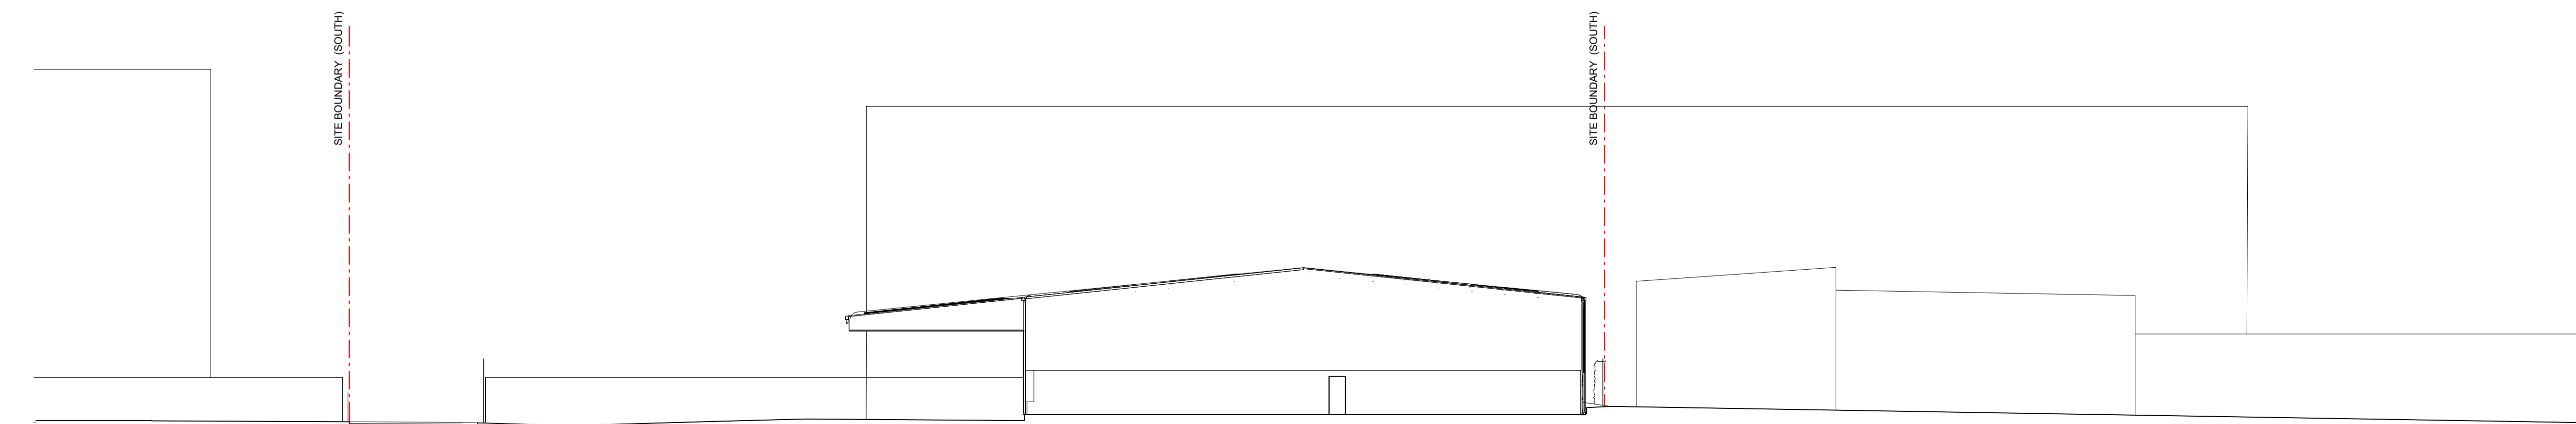

2 North Elevation Proposed Context
1 : 200