
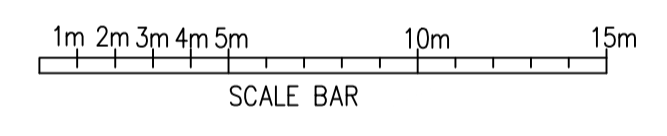


This drawing is to be read in conjunction with structural, services and any other relevant information.

Any discrepancies are to be reported to the Architect. All dimensions have been taken from existing records and must be verified on site by the contractor, sub-contractors and suppliers before commencing any work.

Do not scale from this drawing unless for planning purposes.

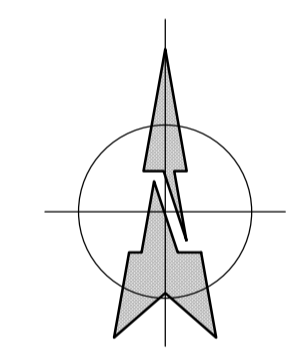

PLANNING

P4 03/01/24	Scale bar text amended	EH
P3 15/12/23	Issued for planning	RM
P2 08/12/23	Site boundary line omitted	RM
P1 12/10/23	First issue	RM

REVISIONS

121 Salisbury Road, London, NW6 6RG
 Email: mail@bickerdikeallen.com T: 0207 625 4411
 www.bickerdikeallen.com F: 0207 625 0250

Therapia Lane Depot
 Therapia Lane Trading Estate, Croydon

Site Plan
 Block Plan (South Car Park)
 As Existing

DRAWN: RM CHECKED: RJ

DATE: 22/05/2023 SCALE: 1:200@A1/ 1:400@A3

DRAWING No:
TLVD-BAP-ZZ-ZZ-D-A-1002-P4