
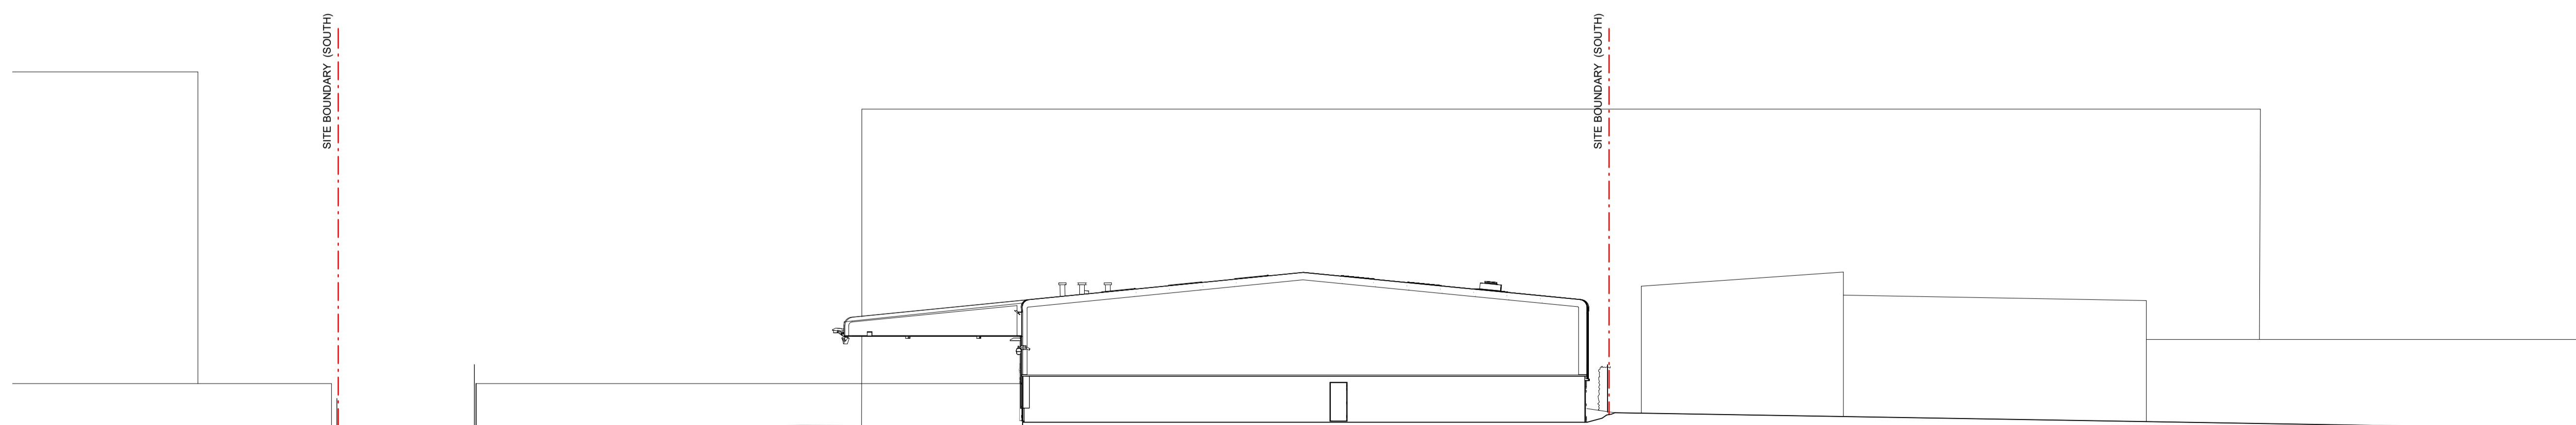


1 South Elevation Existing Context
1 : 200

 

2 North Elevation Existing Context
1 : 200

PLANNING

P3	15/12/23	Issued for planning	AF
P2	08/12/23	Omitted grid	AF
P1	12/10/23	Preliminary Issue	EH

REVISIONS

**Bickerdike
Allen
Partners**
Architecture
Acoustics
Technology

121 Salisbury Road, London, NW6 6RG
Email: mail@bickerdikeallen.com T: 0207 625 4411
www.bickerdikeallen.com F: 0207 625 0250

Therapia Lane Vehicle Depot
Willmott Dixon
Sutton

North and South Context Elevation
As Existing

DRAWN: EH CHECK: RM

DATE: 10/2023 SCALE: 1:200@ A1

DRAWING No:

TLVD-BAP-ZZ-ZZ-D-A-1103 Rev P3