


This drawing is to be read in conjunction with structural services and any other relevant information.

Any discrepancies are to be reported to the Architect. All dimesnions have been taken from existing record and must be verified on site by the contractor, sub-contractors and suppliers before commencing any work.


Do not scale from this drawing except for planning

NOTES:

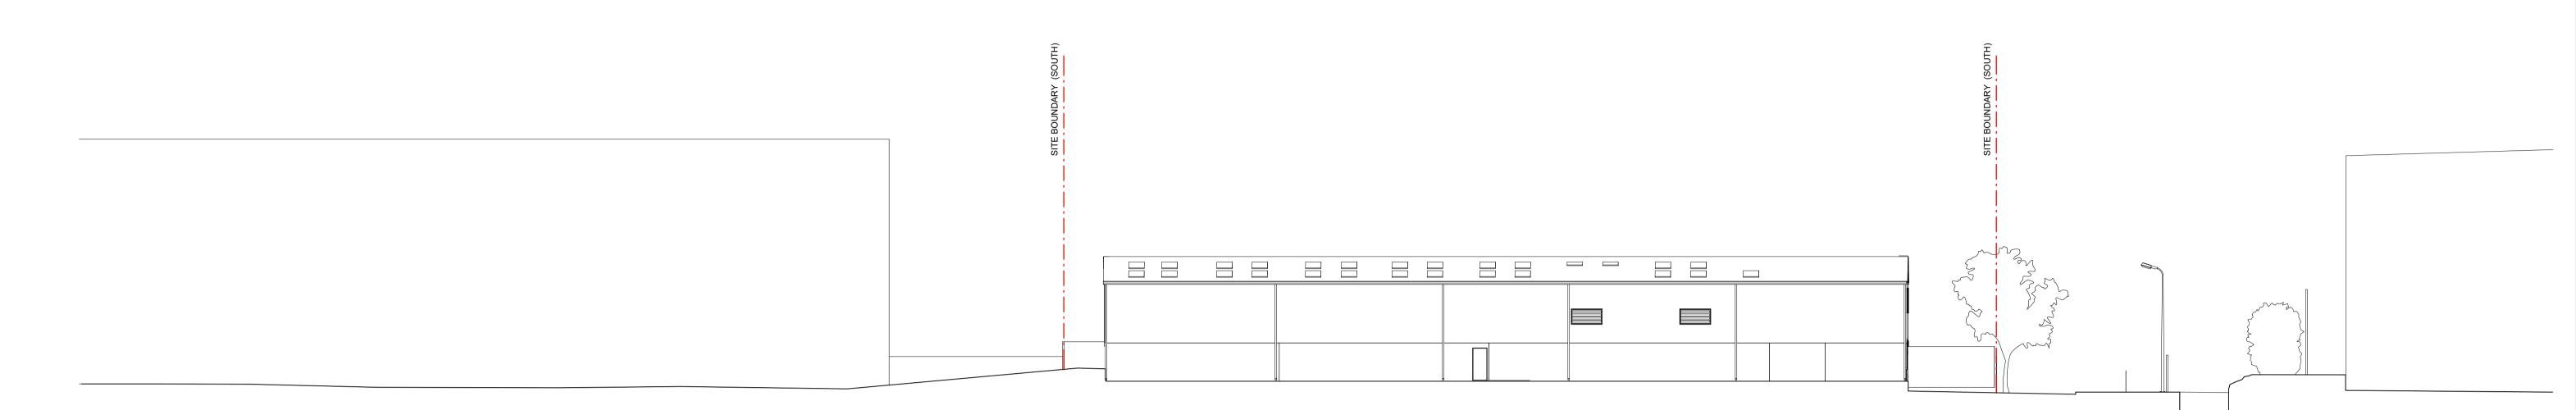


West Elevation Proposed Context

1:200

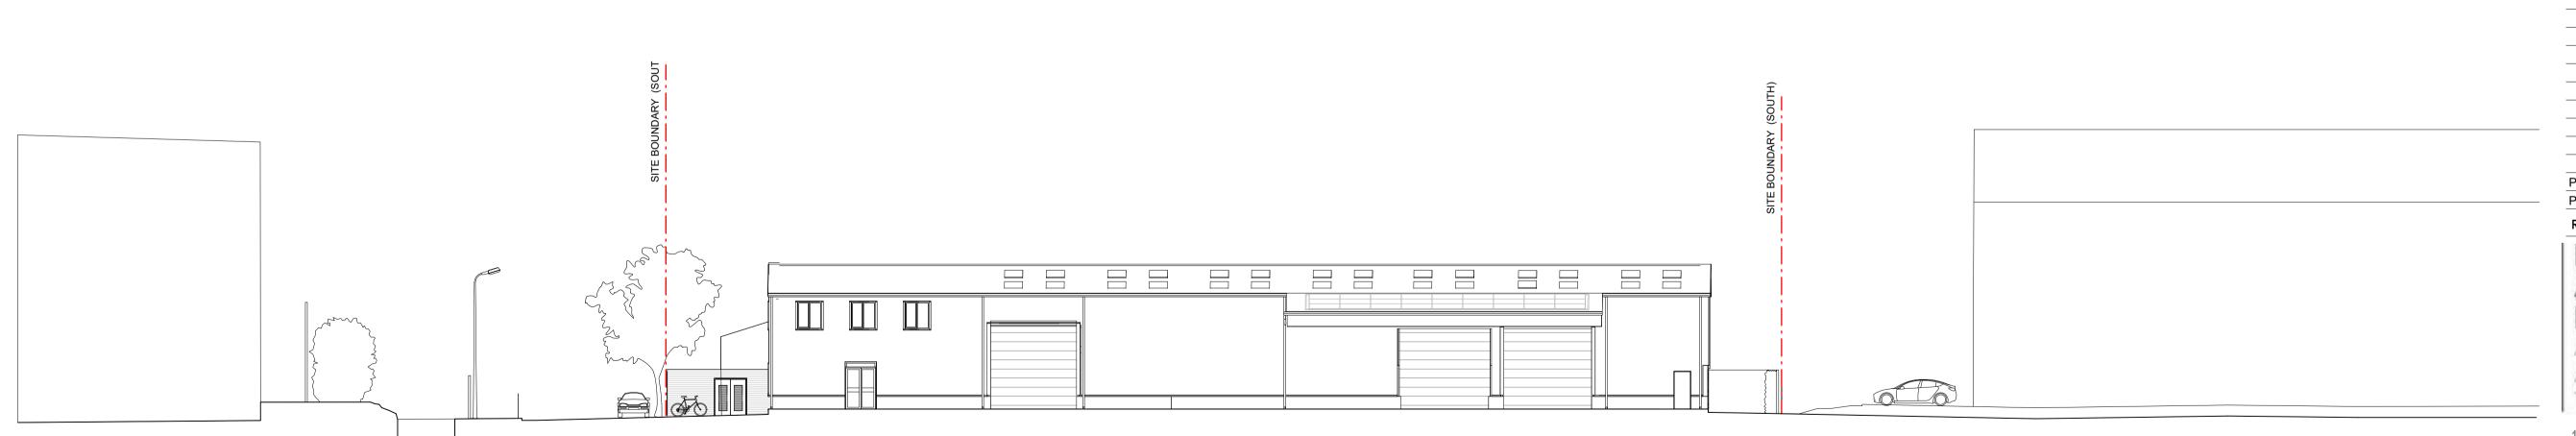

2 East Elevation Proposed Context
1:200

PLANNING

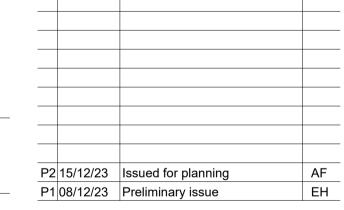

REVISIONS

Bickerdike Allen **Partners** Architecture Acoustics Technology

121 Salusbury Road, London, NW6 6RG Email: mail@bickerdikeallen.com T: 0207 625 4411 www.bickerdikeallen.com F: 0207 625 0250

Therapia Lane Vehicle Depot **Willmott Dixon** Sutton

East and West Context Elevation Proposed

CHECK: RM SCALE: 1:200 @ A1

DRAWING No:

TLVD-BAP-ZZ-ZZ-D-A-2102 Rev P2