


This drawing is to be read in conjunction with structural services and any other relevant information.


Any discrepancies are to be reported to the Architect. All dimensions have been taken from existing record and must be verified on site by the contractor, sub-contractors and suppliers before commencing any work.

Do not scale from this drawing except for planning purposes.

NOTES:

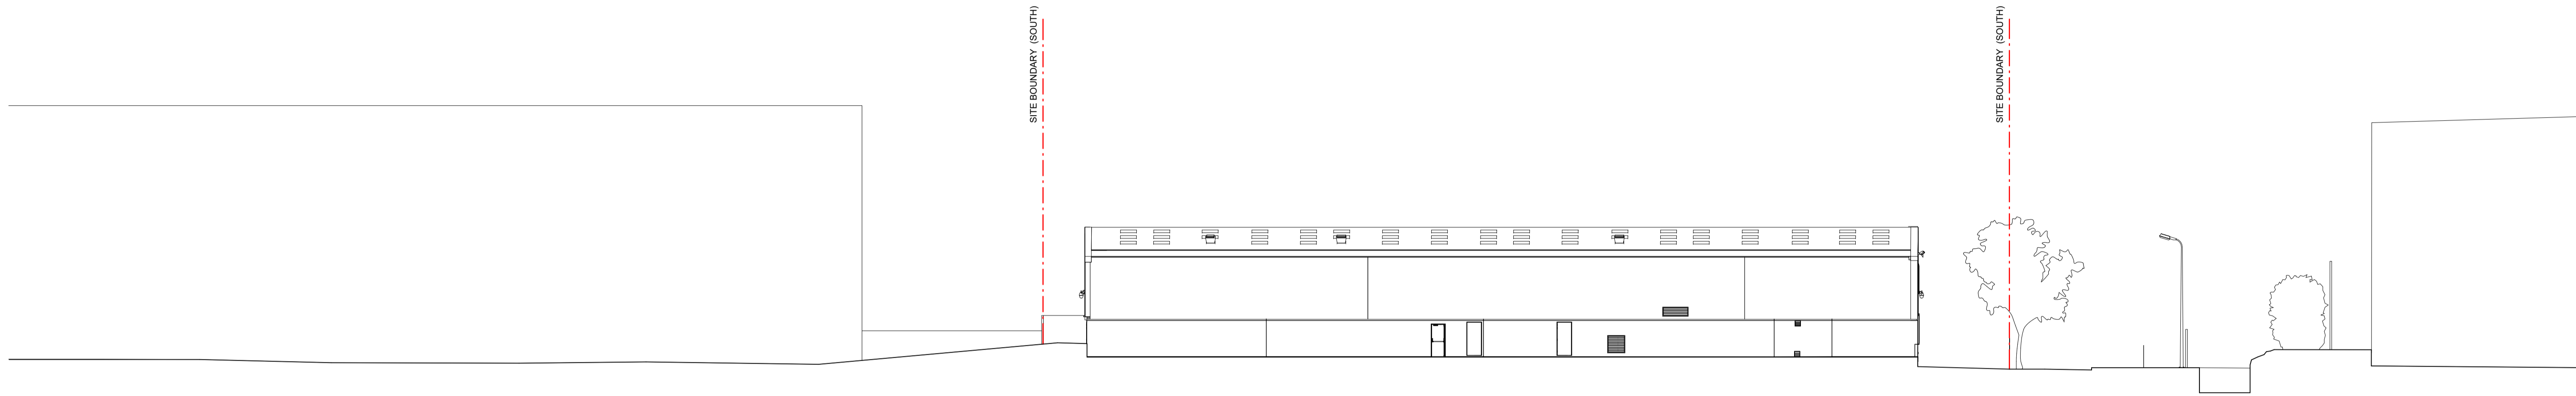

1 West Elevation Existing Context
1 : 200

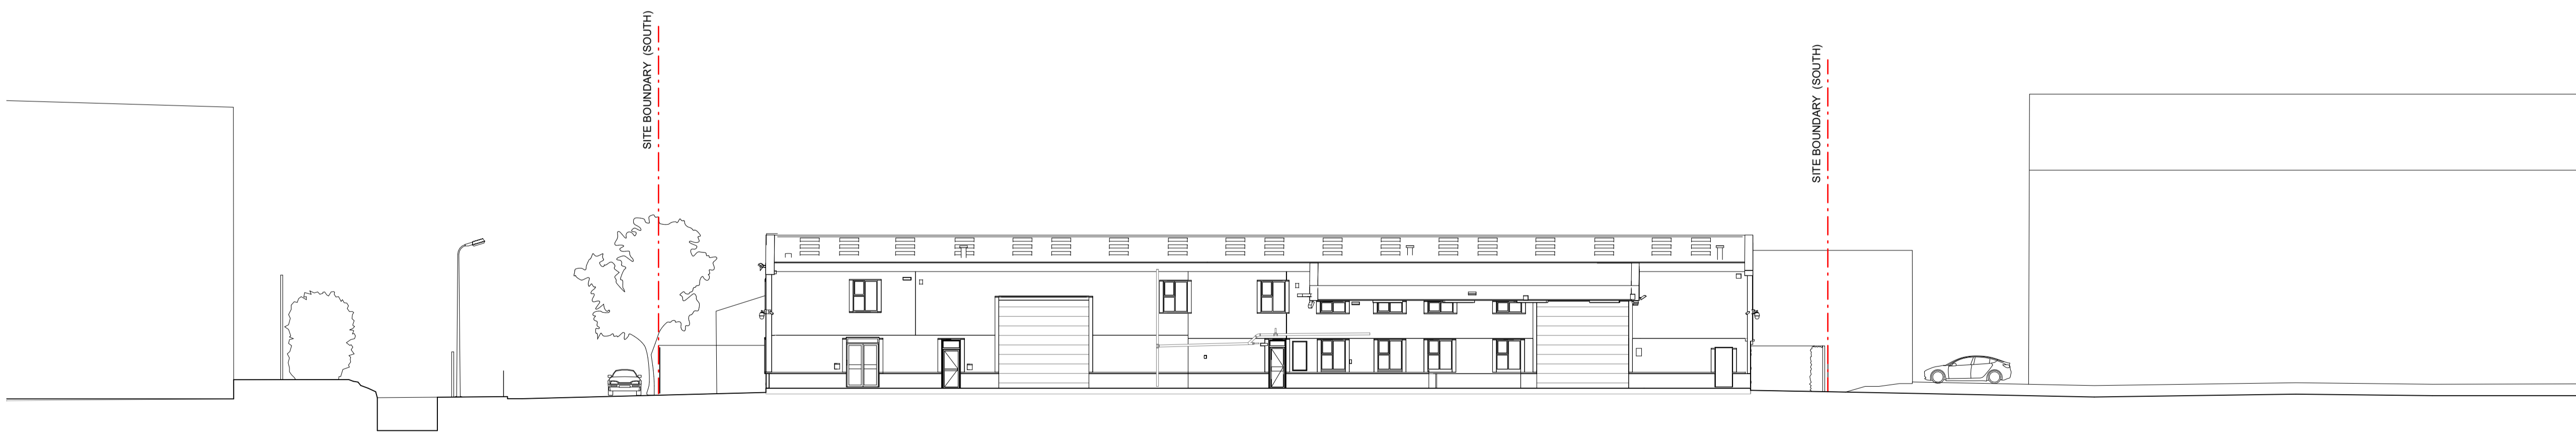

2 East Elevation Existing Context
1 : 200

PLANNING

P3	15/12/23	Issued for planning AF
P2	08/12/23	Omitted grid AF
P1	12/10/23	Preliminary Issue EH

REVISIONS

**Bickerdike
Allen
Partners**
Architecture
Acoustics
Technology

121 Salisbury Road, London, NW6 6RG
Email: mail@bickerdikeallen.com T: 0207 625 4411
www.bickerdikeallen.com F: 0207 625 0250

Therapia Lane Vehicle Depot
Willmott Dixon
Sutton

East and West Context Elevation
As Existing

DRAWN: EH CHECK: RM

DATE: 10/2023 SCALE: 1:200@ A1

DRAWING No:

TLVD-BAP-ZZ-D-A-1102 Rev P3